




25 Brudenell Mount
Existing Floor Plans

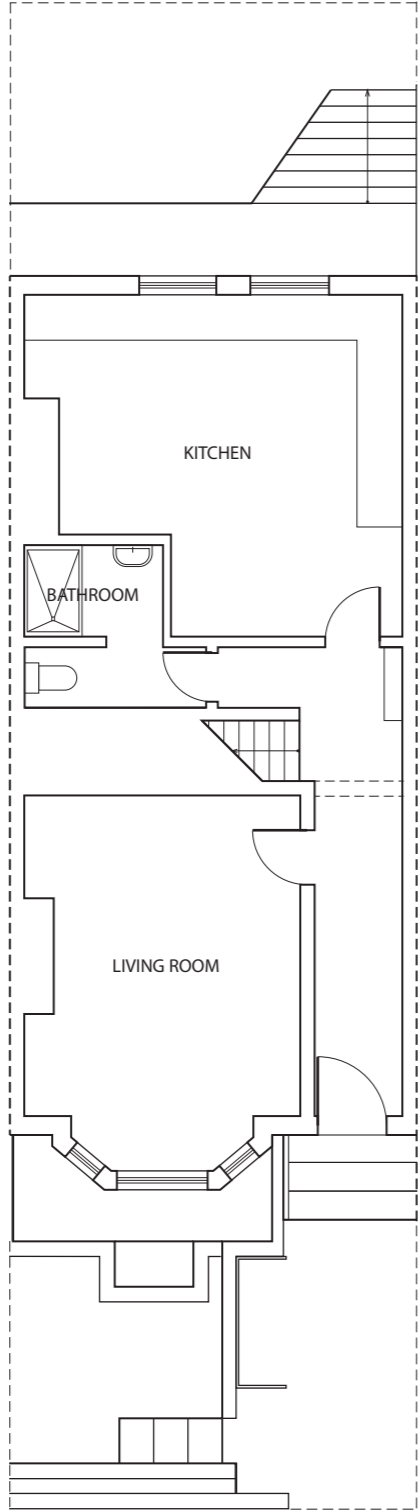

Ground Floor

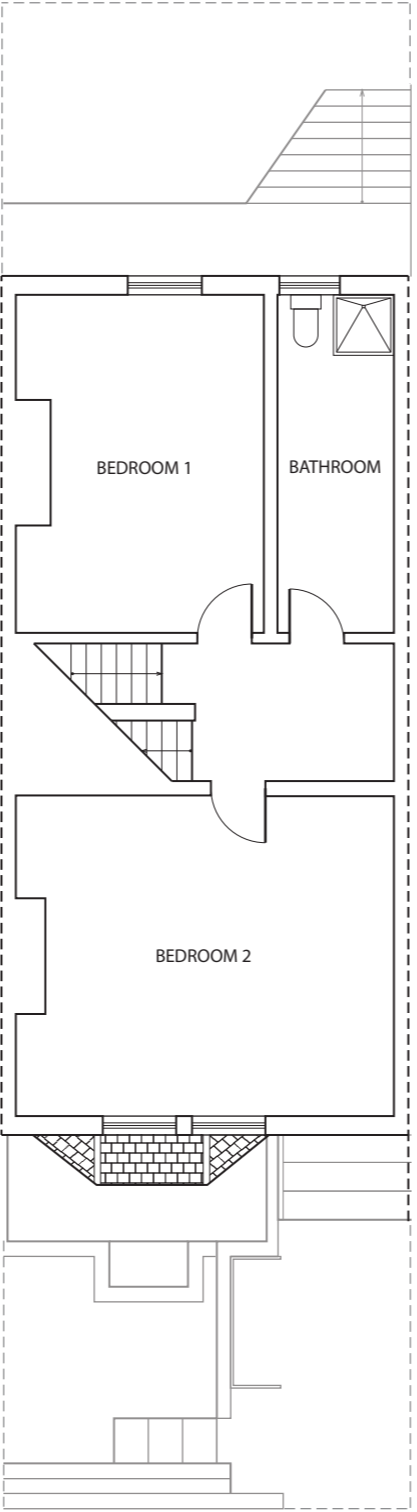

First Floor

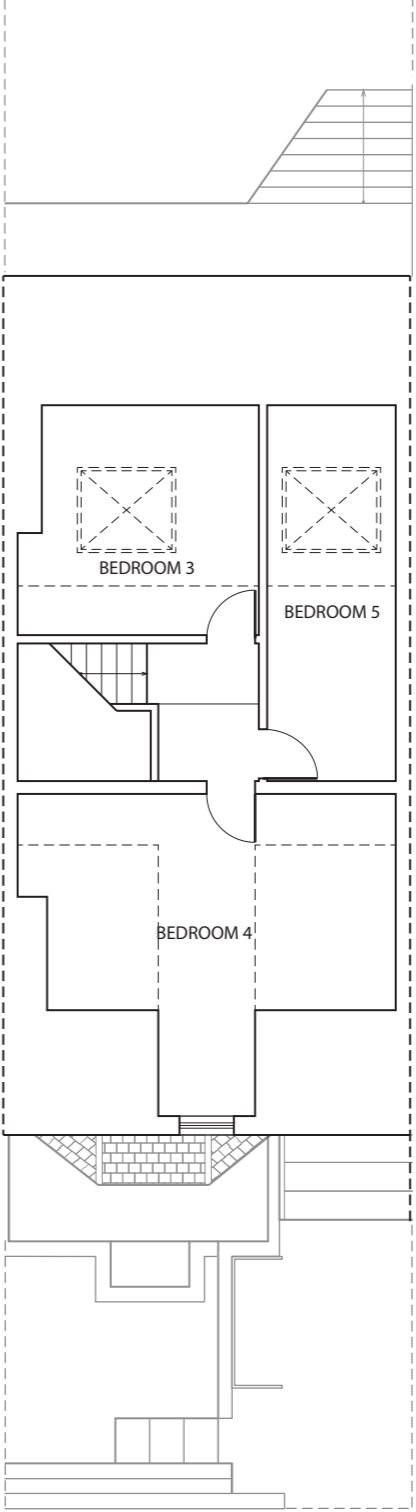

Second Floor



Leeds Property Group
224 Burley Road
Leeds, LS4 2EU
Tel: 0113 3680000

Project:
25 Brudenell Mount, Leeds LS6 1HT

Title:
Existing Floor Plans

Scale:
1:100 @A3

Drawn By: JG

01/12/23

Checked By: JW/PT