


29 Brudenell Mount
Existing Site & Roof Plan

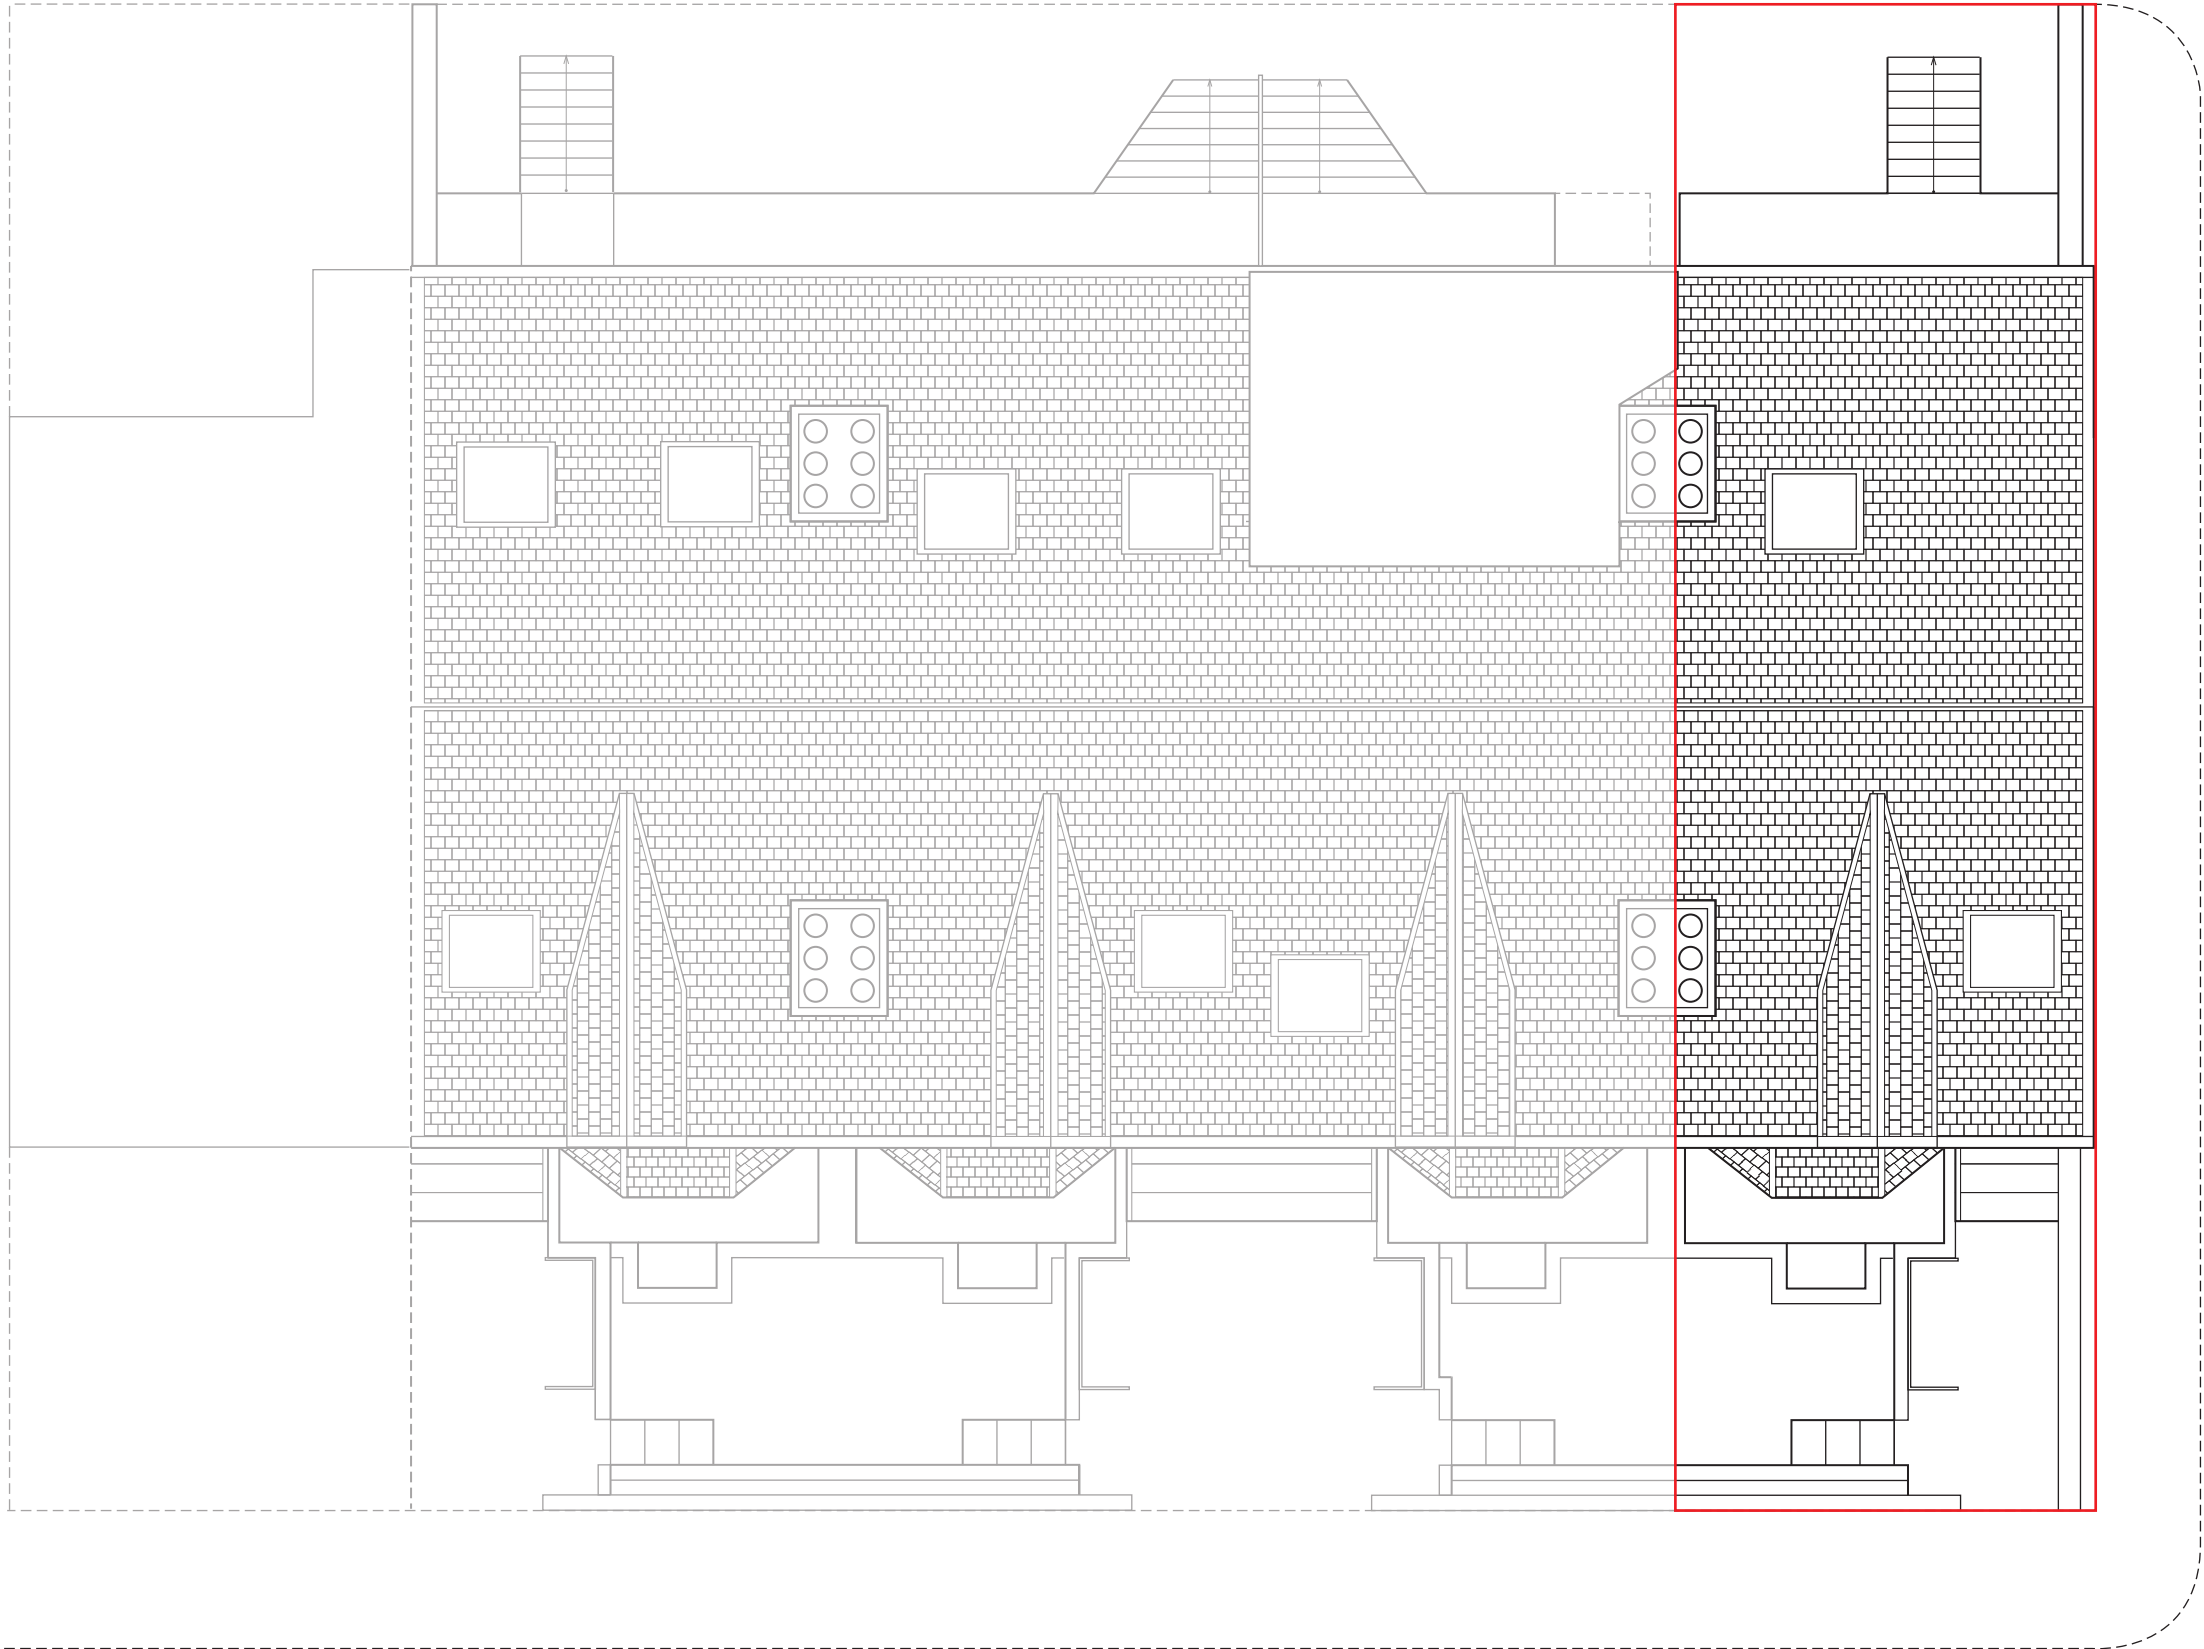

BRUDENELL STREET

— Site Boundary



Leeds Property Group
224 Burley Road
Leeds, LS4 2EU
Tel: 0113 3680000

Project:
29 Brudenell Mount, Leeds LS6 1HT

Title:
Existing Site/Roof Plan

Scale: 1:100 @A3 Drawn by: JG

01/12/23 Checked By: JW/PT