



29 Brudenell Mount  
Proposed Roof Plan

Existing

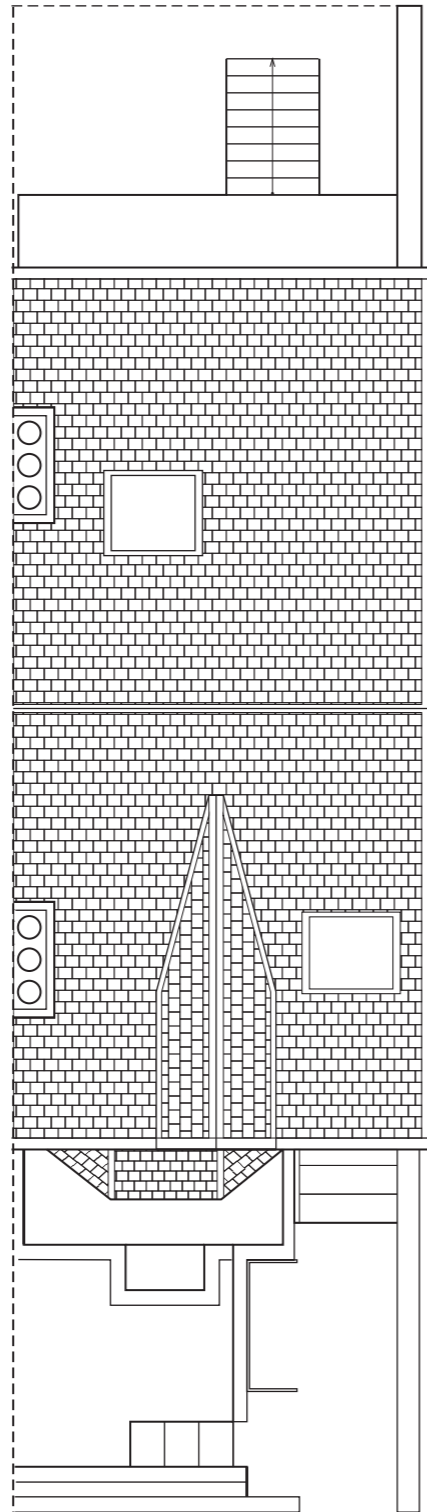

Proposed

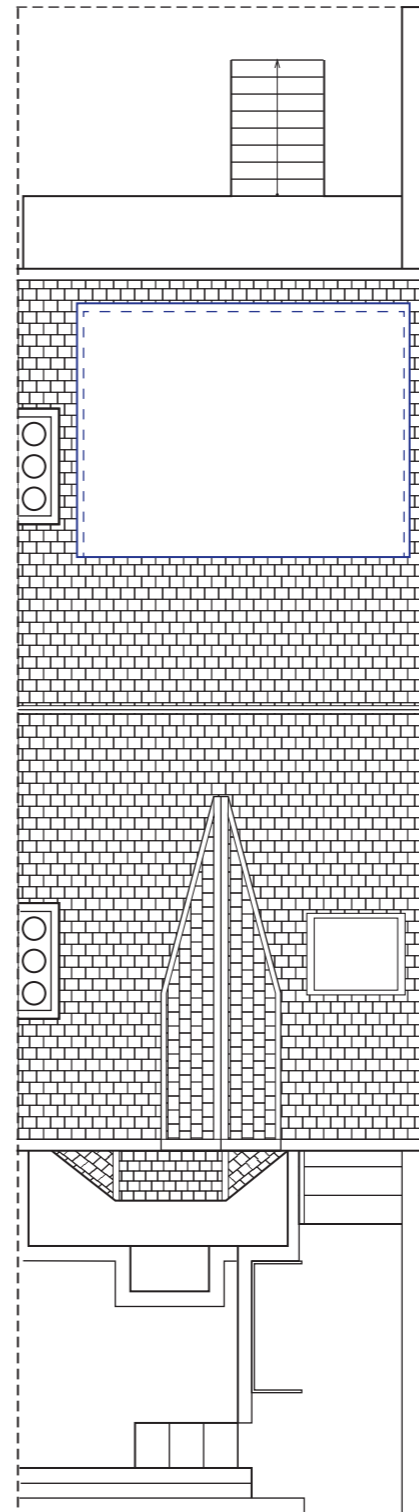

NOTE: Proposed dormer to be two tiles in from rear edge of roof and 200mm in from chimney and side edge of roof.

KEY:  
Existing  
Proposed



Leeds Property Group  
224 Burley Road  
Leeds, LS4 2EU  
Tel: 0113 3680000

Project:  
29 Brudenell Mount, Leeds LS6 1HT

Title:  
Proposed Roof Plan

Scale:  
1:100 @A3

Drawn by: JG

01/12/23

Checked By: JW/PT