



29 Brudenell Mount
Proposed Second Floor

Existing Second Floor

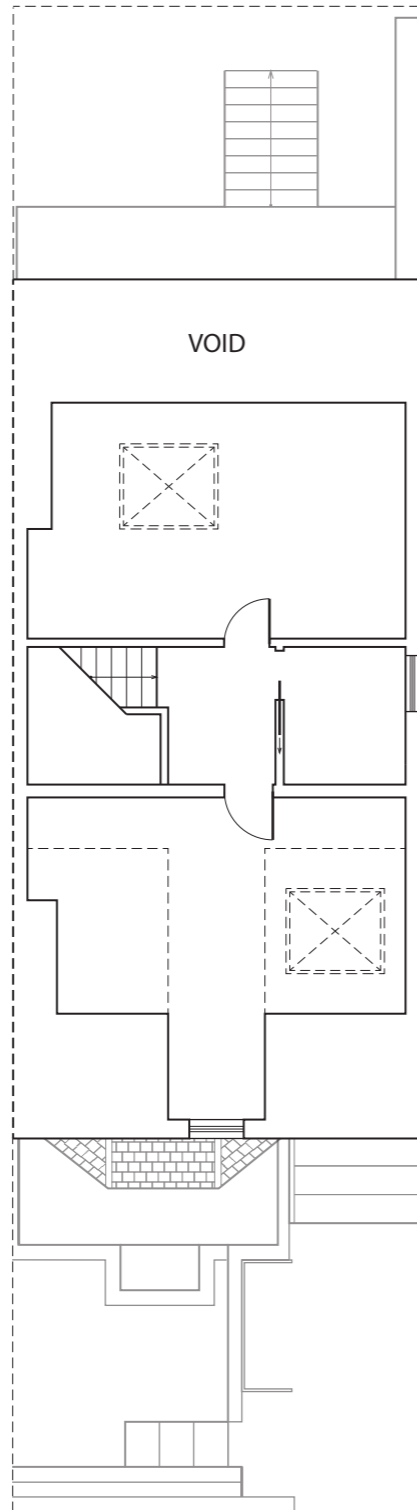

Proposed Second Floor

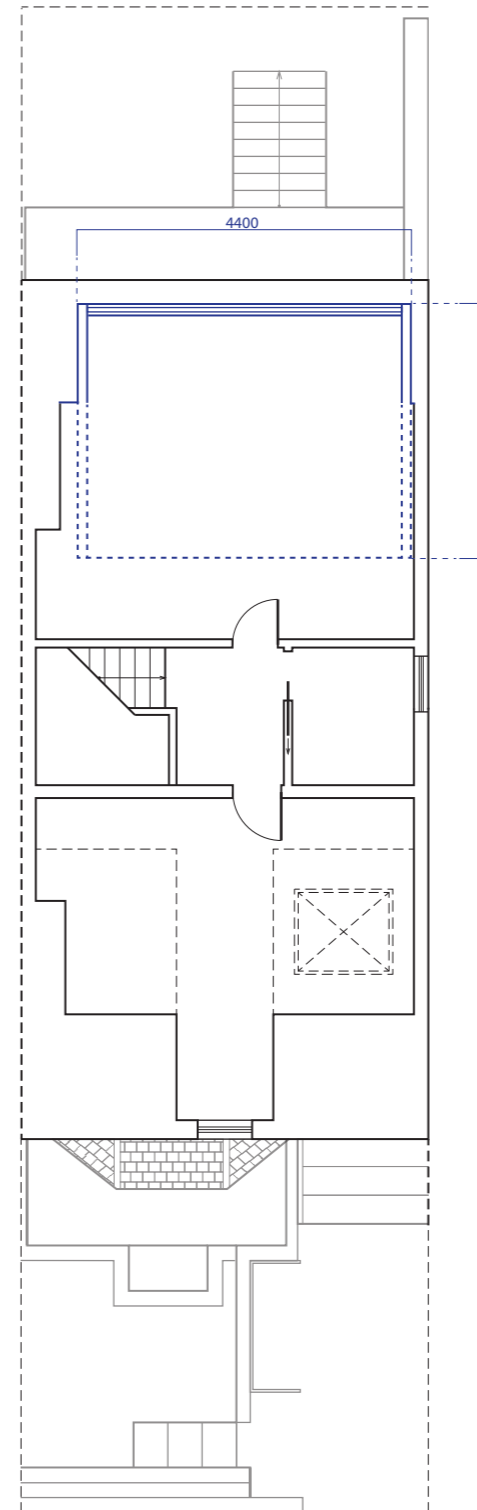

NOTE: Proposed changes do not affect ground and first floor plans.

Previous void space to have new flooring and 100mm minimum insulation to meet building regulations.

ALL DIMENSIONS IN MILLIMETERS

KEY:

Existing
Proposed



Leeds Property Group
224 Burley Road
Leeds, LS4 2EU
Tel: 0113 3680000

Project:
29 Brudenell Mount, Leeds LS6 1HT

Title:
Proposed Second Floor Plan

Scale:
1:100 @A3

Drawn by: JG

01/12/23

Checked By: JW/PT

