




29 Brudenell Mount
Existing Floor Plans

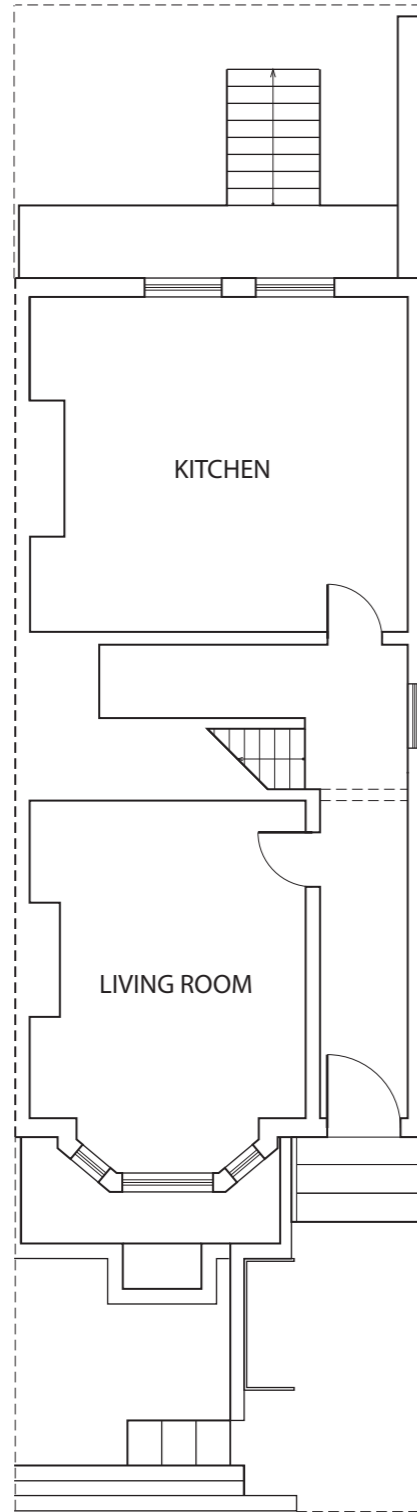


Ground Floor

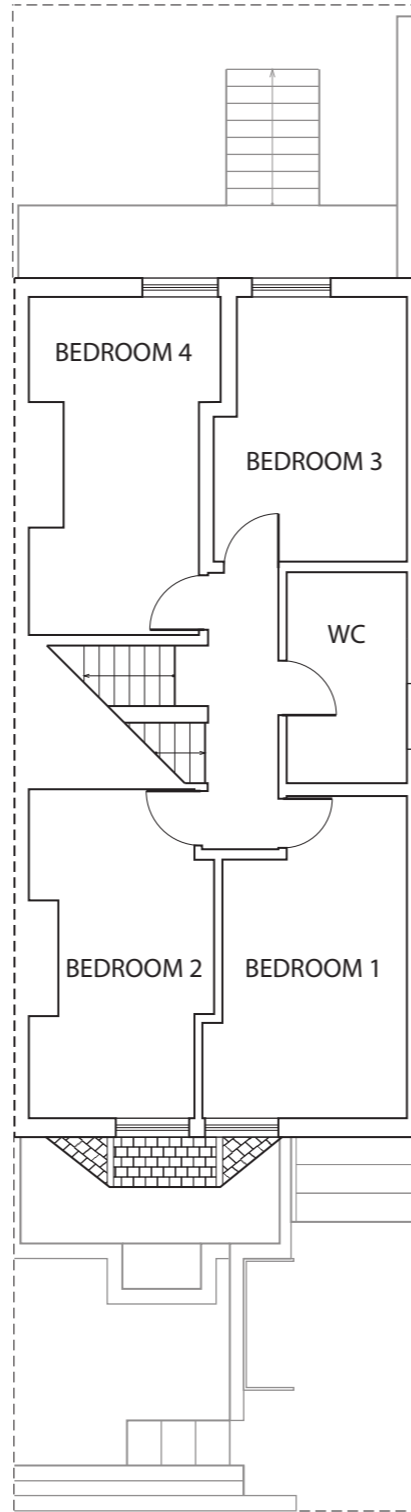

First Floor

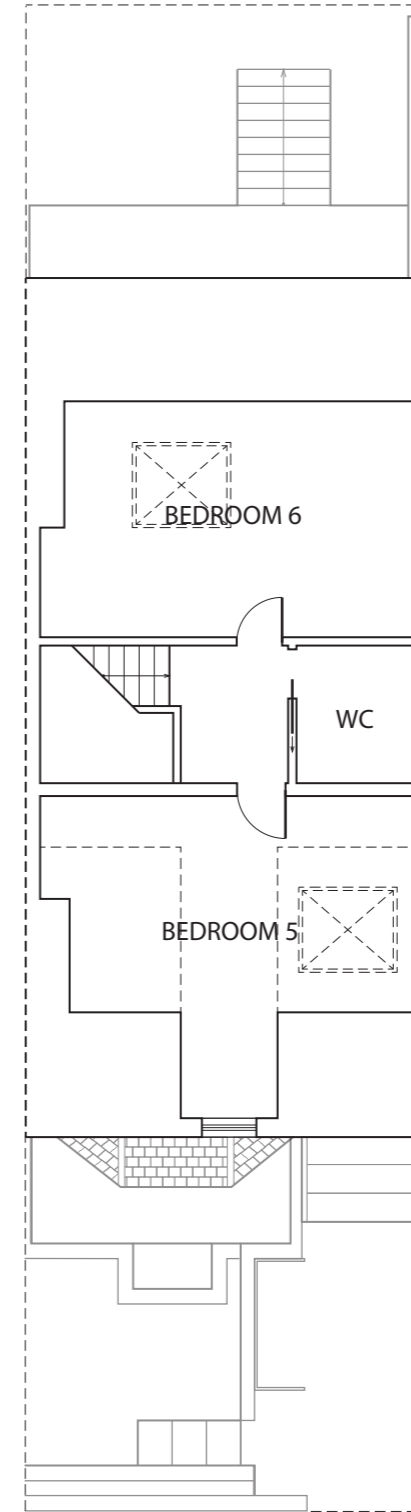

Second Floor

 

Leeds Property Group
224 Burley Road
Leeds, LS4 2EU
Tel: 0113 3680000

Project:
29 Brudenell Mount, Leeds LS6 1HT

Title:
Existing Floor Plans

Scale:
1:100 @A3

Drawn by: JG

01/12/23

Checked By: JW/PT