


Do not scale from this drawing. Northlight Architecture Ltd must be notified immediately should any discrepancies be found. The contractor must check all dimensions on site before construction or manufacture of materials. This drawing or any portion of it may not be reproduced without the consent of Northlight Architecture Ltd.

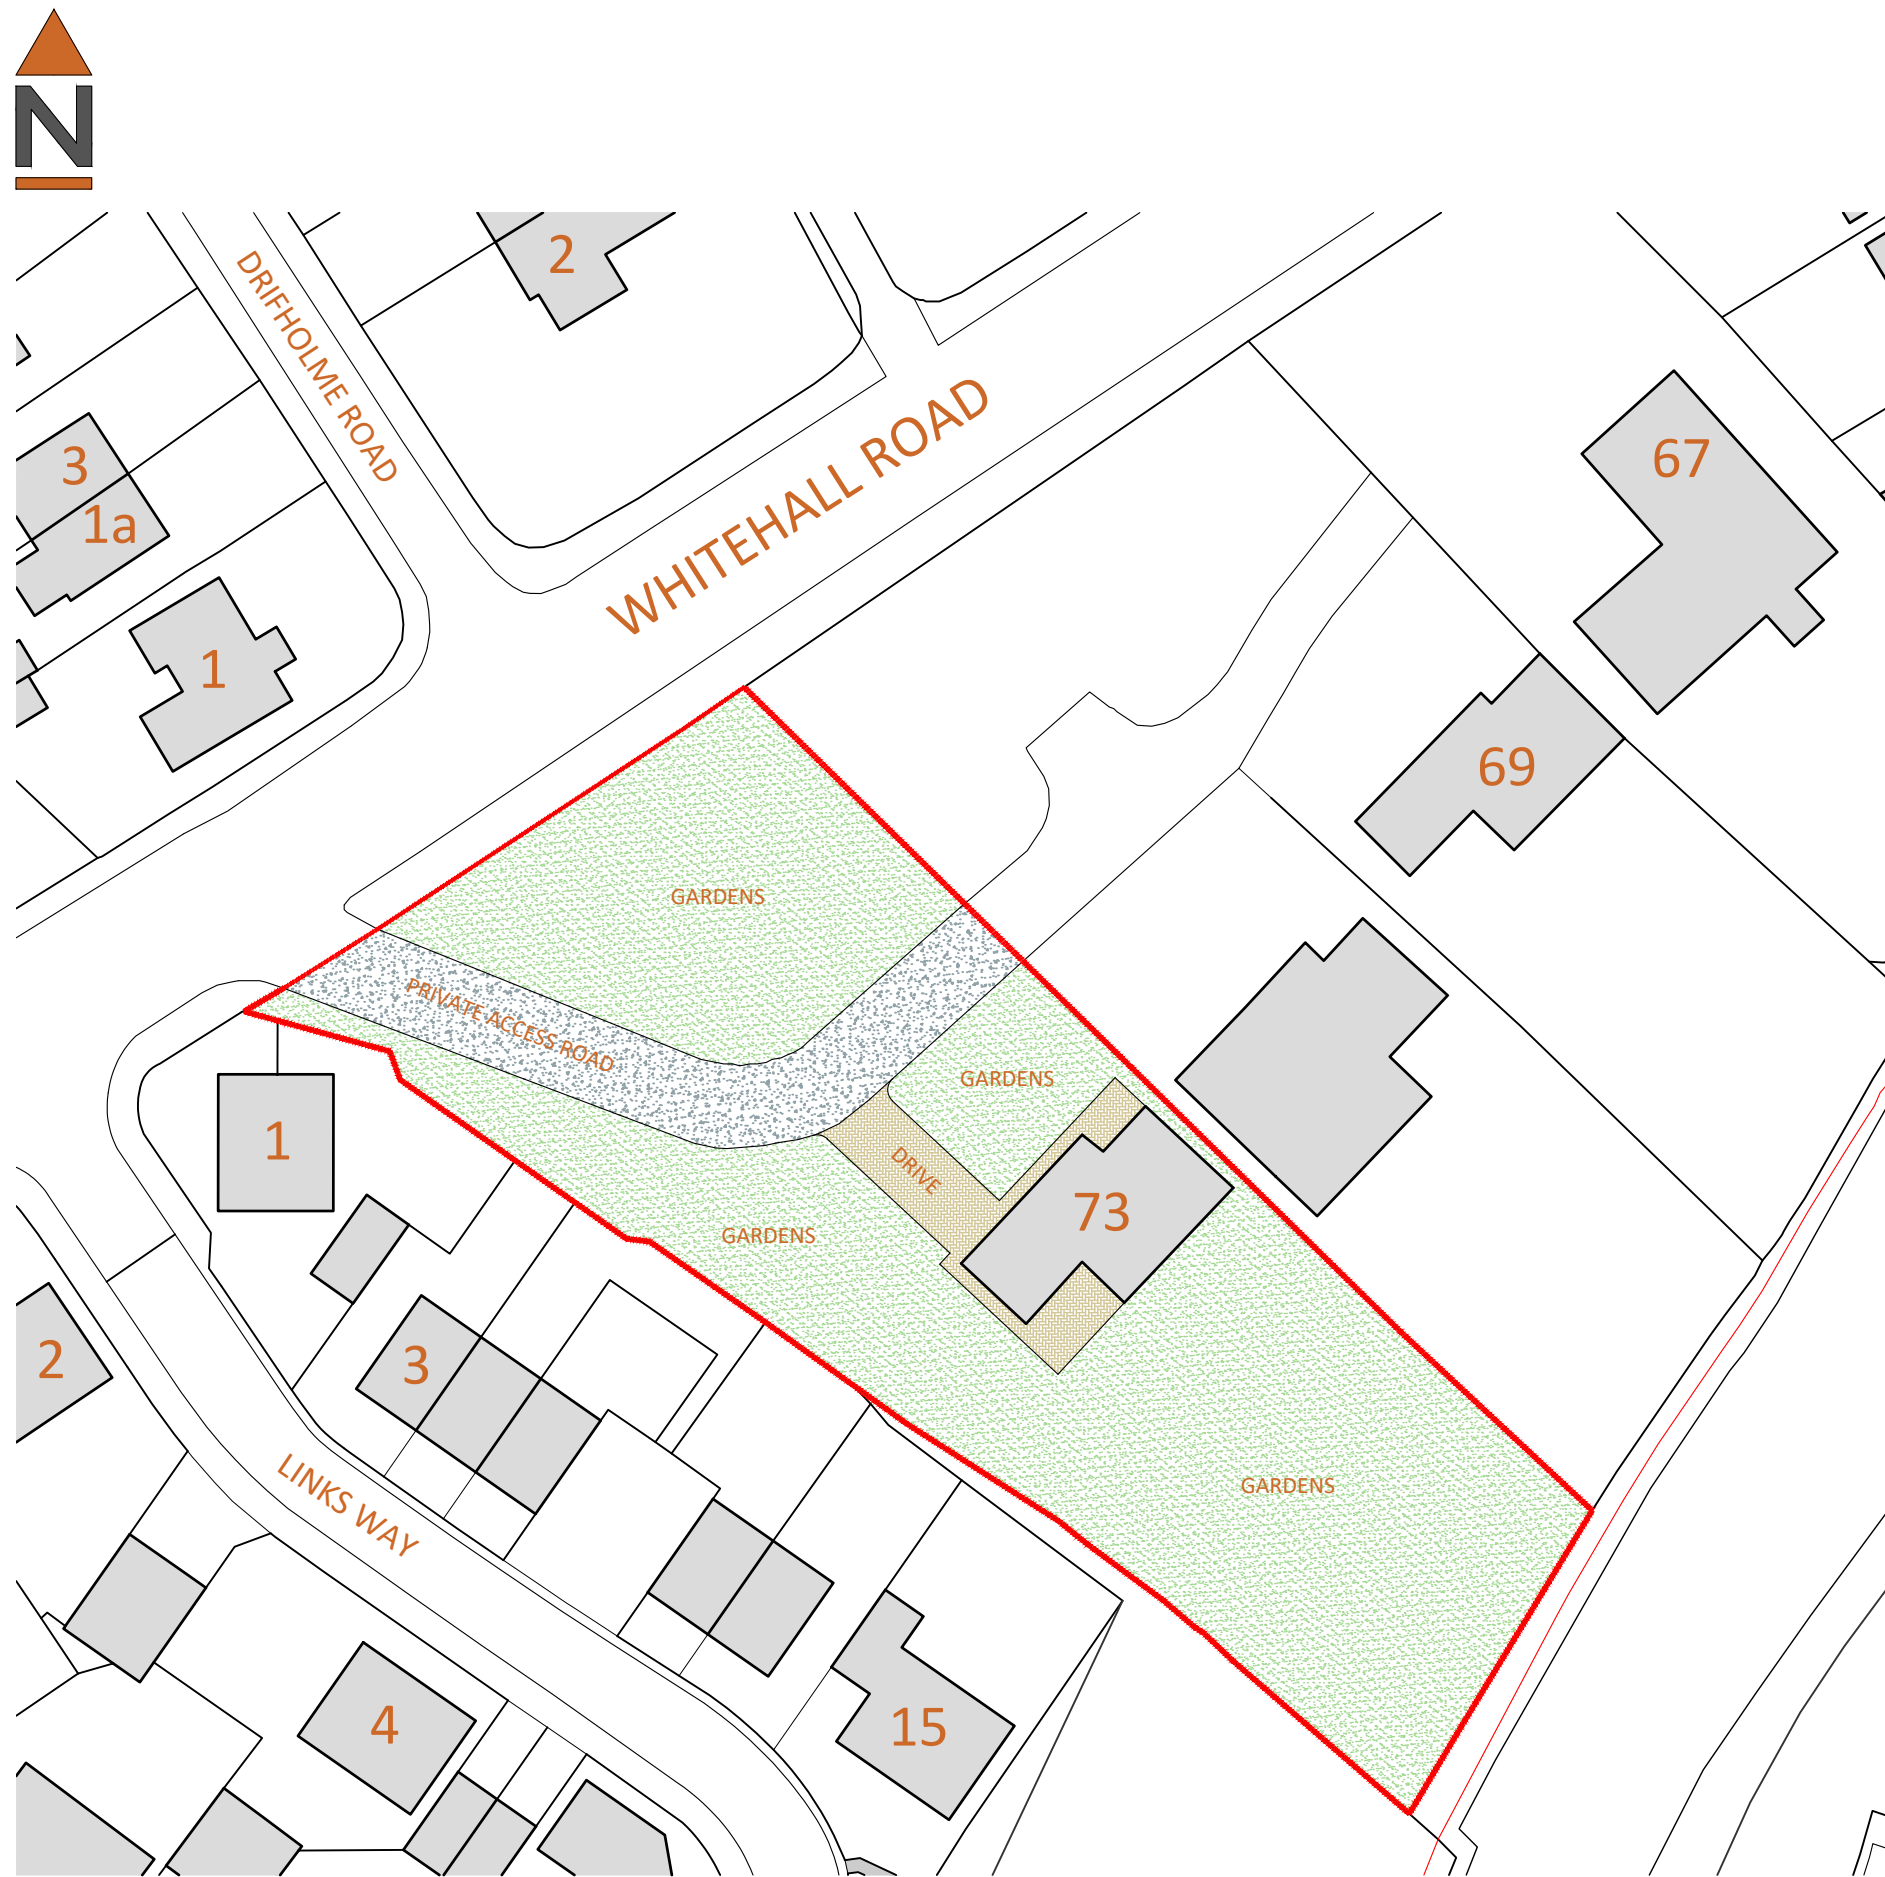

1 EXISTING SITE BLOCK PLAN
SCALE 1:500



(c) Crown Copyright and Database Rights 2023 OS 100060020

2 SITE LOCATION PLAN
SCALE 1:1250

Revisions

NORTHLIGHT
ARCHITECTURE LTD
The Media Centre
7 Northumberland Street
Huddersfield
HD1 1RL
t: 07815 290495
f: 07815 290496
e: info@northlightarchitecture.com
w: www.northlightarchitecture.com

Client
M & E Durham

Project
**73 Whitehall Road
Drighlington
BD11 1LN**

Drawing title
Site Plans as Existing

PLANNING APPLICATION

Scale @ A3 1:500/1250	Drawn by CG
Date 07/12/23	App'd -
Drawing no 23-1202/(EX)02	Rev -