


FRONT ELEVATION

1:100 @ A3

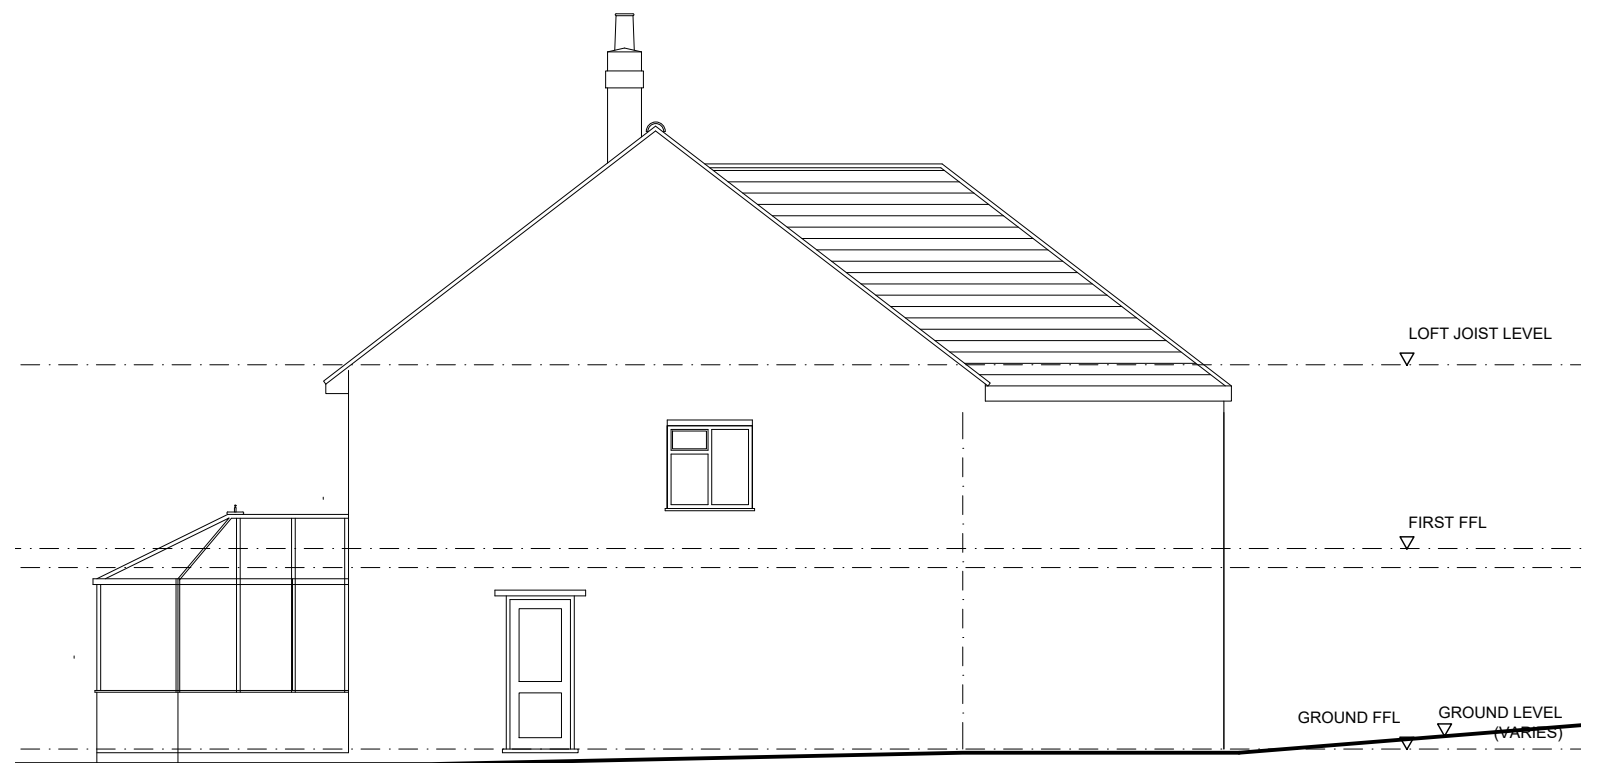


SIDE SOUTH ELEVATION

1:100 @ A3




REAR ELEVATION

1:100 @ A3

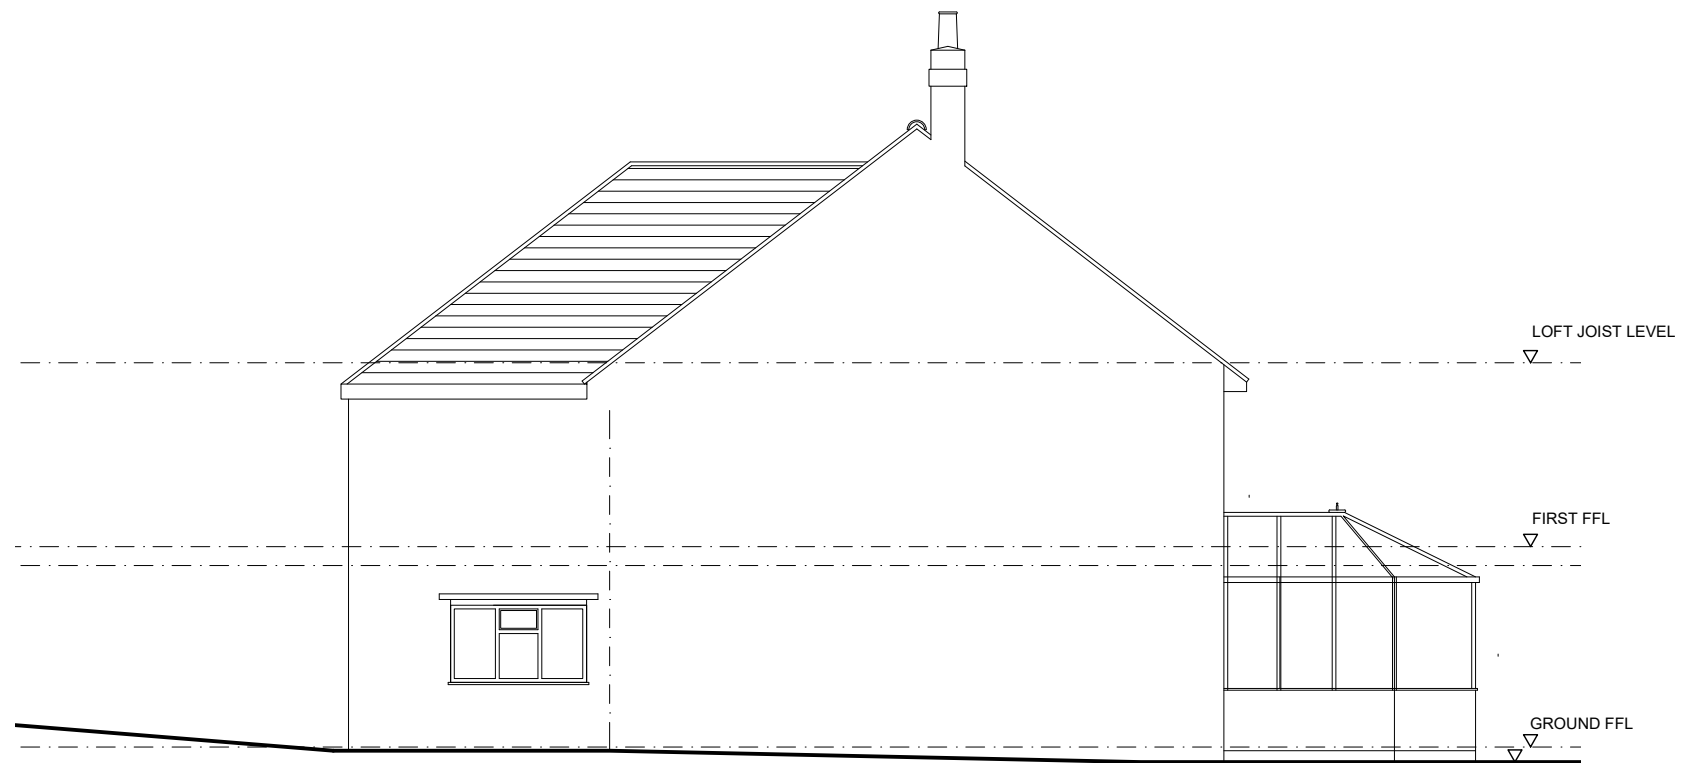

SIDE NORTH ELEVATION

1:100 @ A3

 

client.
MR P KELLY
project.
84 CARLSHALTON PARK ROAD
SM5 3SW
drawing title.
ELEVATIONS
AS EXISTING

project number.
029 P 003
scale. at. date author.
1:100 A3 15:09:23 AG
drawing status.
PLANNING

A R Gibbons Ltd
72 Mitcham Park, Mitcham, Surrey.
CR4 4EJ tel 07984400332
E: tony@argibbons.co.uk
www.argibbons.co.uk

this drawing is to be read in conjunction with all other consultants drawings and specifications.
this drawing and design remains the copyright of a r gibbons.