



### FRONT ELEVATION

1:100 @ A3

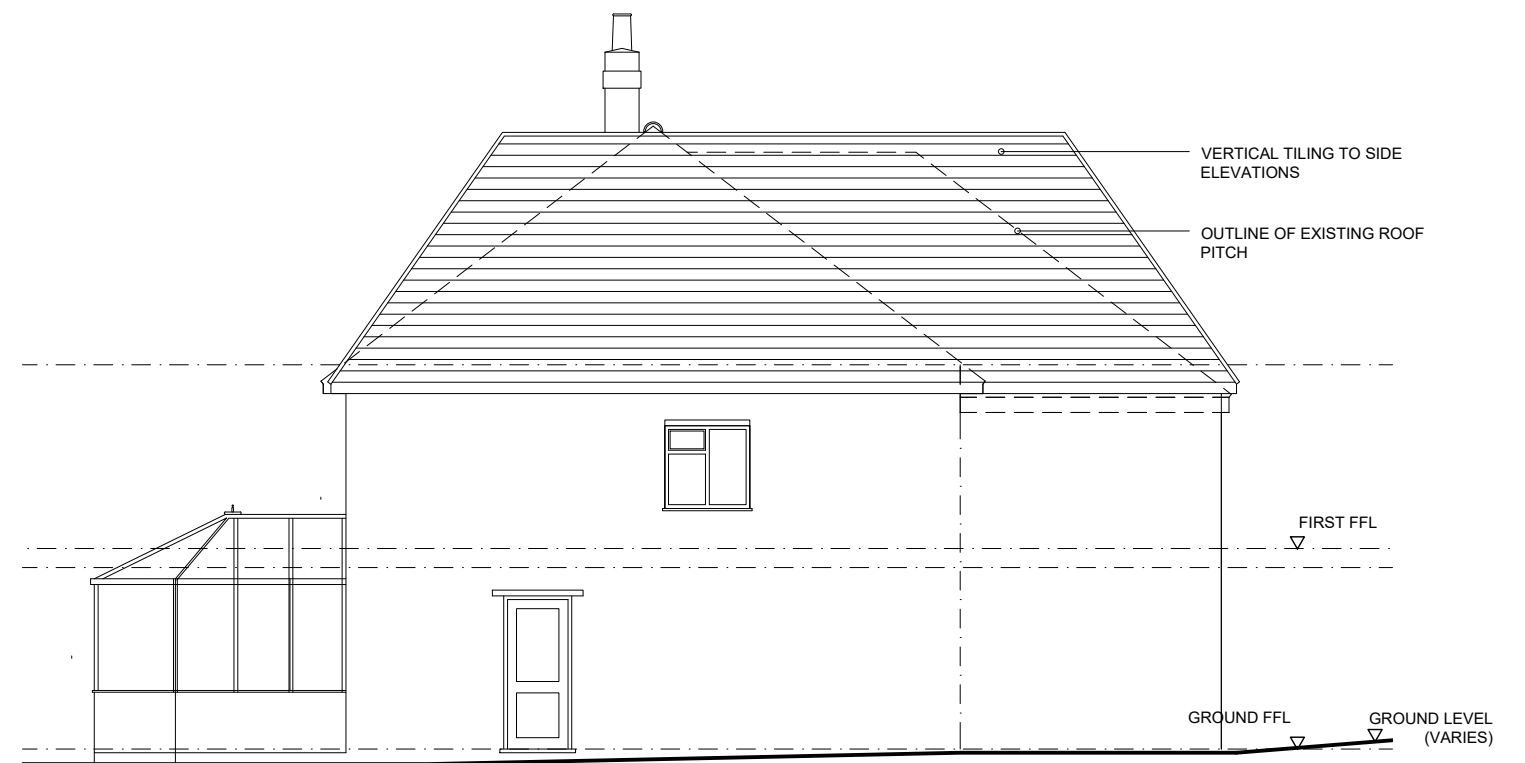


### SIDE SOUTH ELEVATION

1:100 @ A3

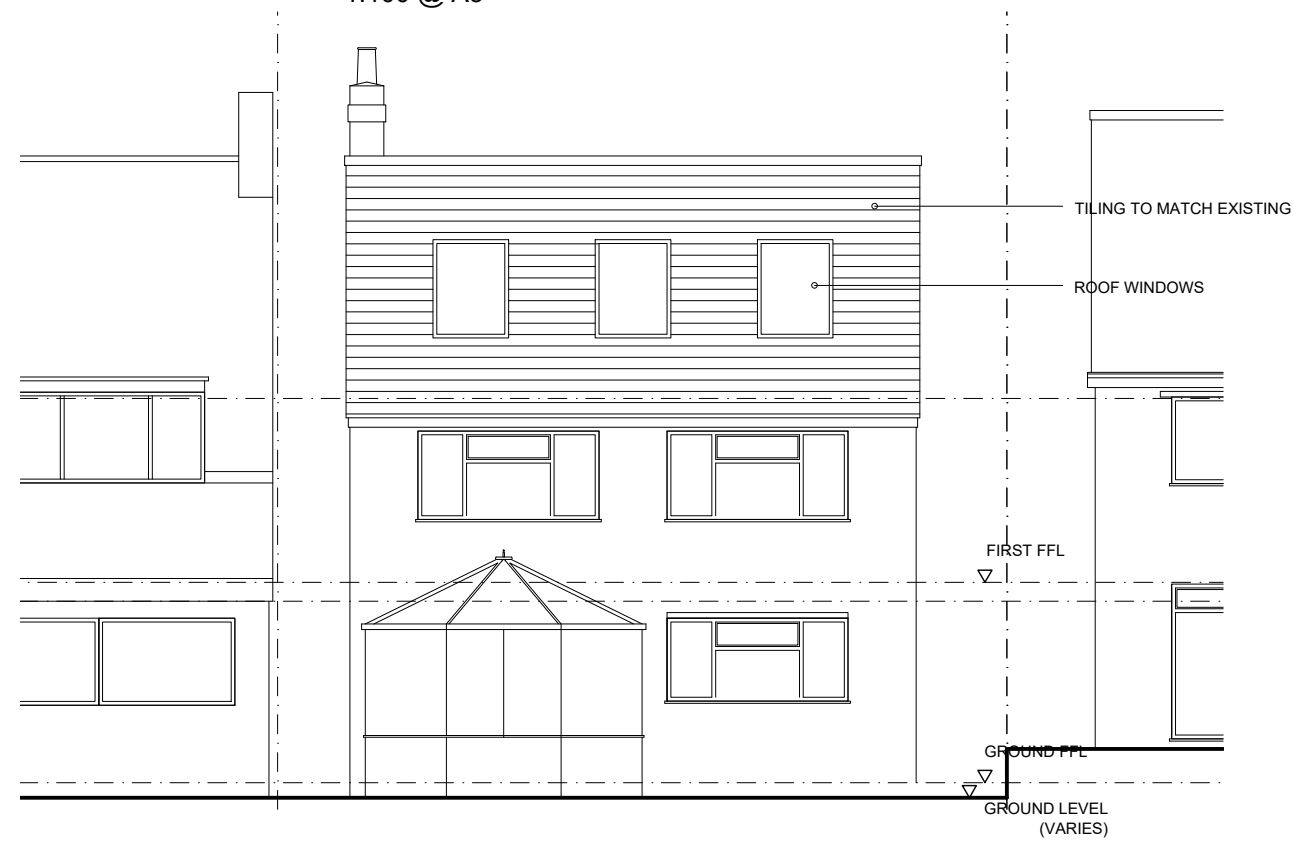



### REAR ELEVATION

1:100 @ A3

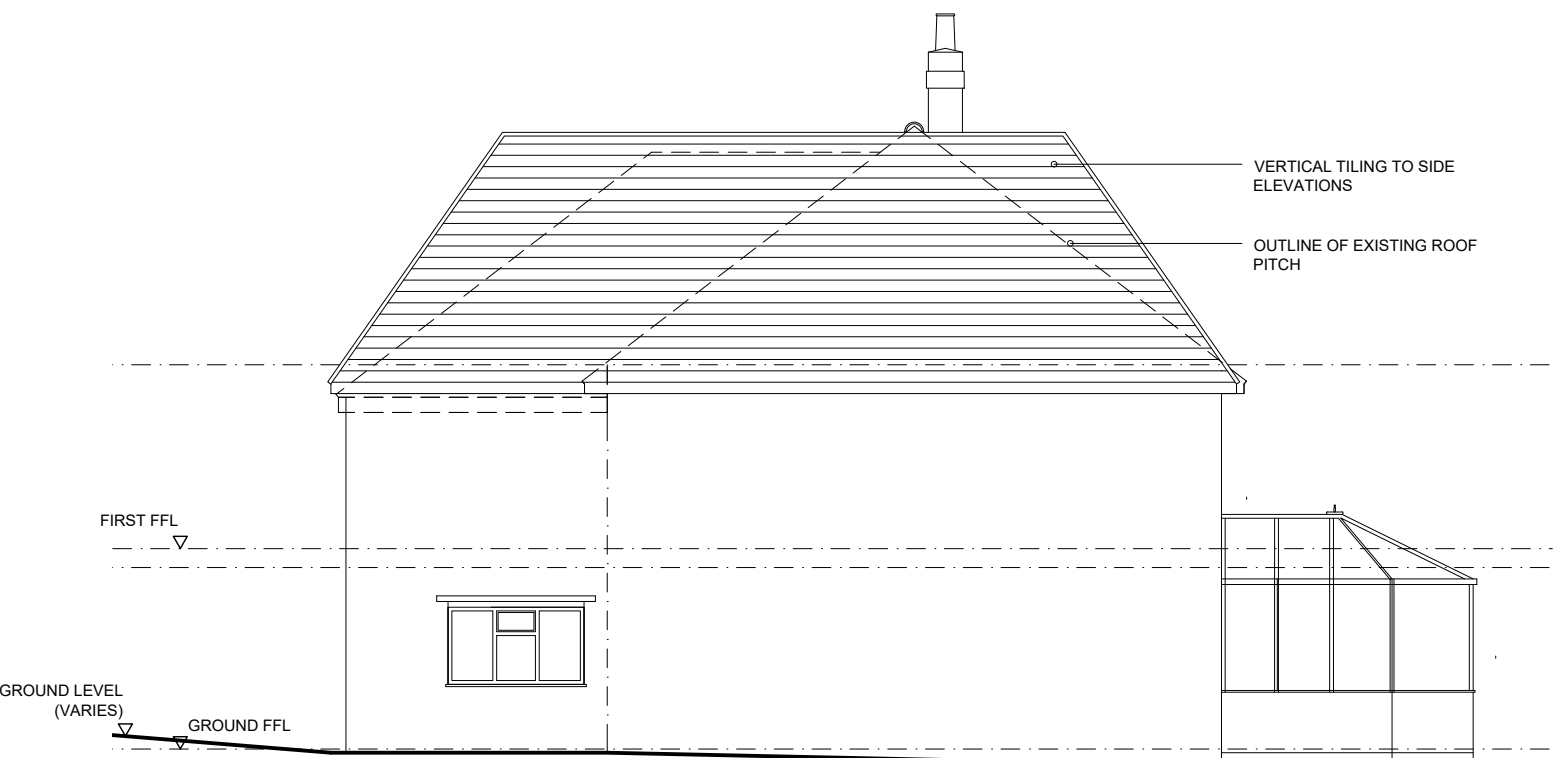

### SIDE NORTH ELEVATION

1:100 @ A3

  

client.  
MR P KELLY  
project.  
84 CARLSHALTON PARK ROAD  
SM5 3SW  
drawing title.  
ELEVATIONS  
AS PROPOSED

project number.  
drawing number.  
revision.  
**029 P 103**  
scale. at. date author.  
1:100 A3 15:09:23 AG  
drawing status.  
PLANNING

A R Gibbons Ltd  
72 Mitcham Park, Mitcham, Surrey.  
CR4 4EJ tel 07984400332  
E: tony@argibbons.co.uk  
www.argibbons.co.uk

this drawing is to be read in conjunction with all other consultants drawings and specifications.  
this drawing and design remains the copyright of a r gibbons.