



Constructed using insulating concrete block providing an internal nesting/roost space, they feature access holes of different sizes depending on the type of bird the bird box is for. Wildlife boxes can be faced in any brick type, regardless of manufacturer, suitable for render. Boxes for the following species:

- Swifts
- Starlings
- Sparrows
- Redstarts
- Robins
- Wrens
- Various species of tit

Integrated bat boxes to elevation and to match materials




Habibat Hedgehog Box to installed in the garden with hedgehog runs/tunnels.

Dimensions: 490mm wide x 245mm high x 370mm deep.

Installing a hedgehog house/box in the garden provides them with a safe place to shelter and hibernate through the winter.

19mm exterior quality plywood, from an FSC sustainable source. This ensures our boxes are durable and weatherproof.

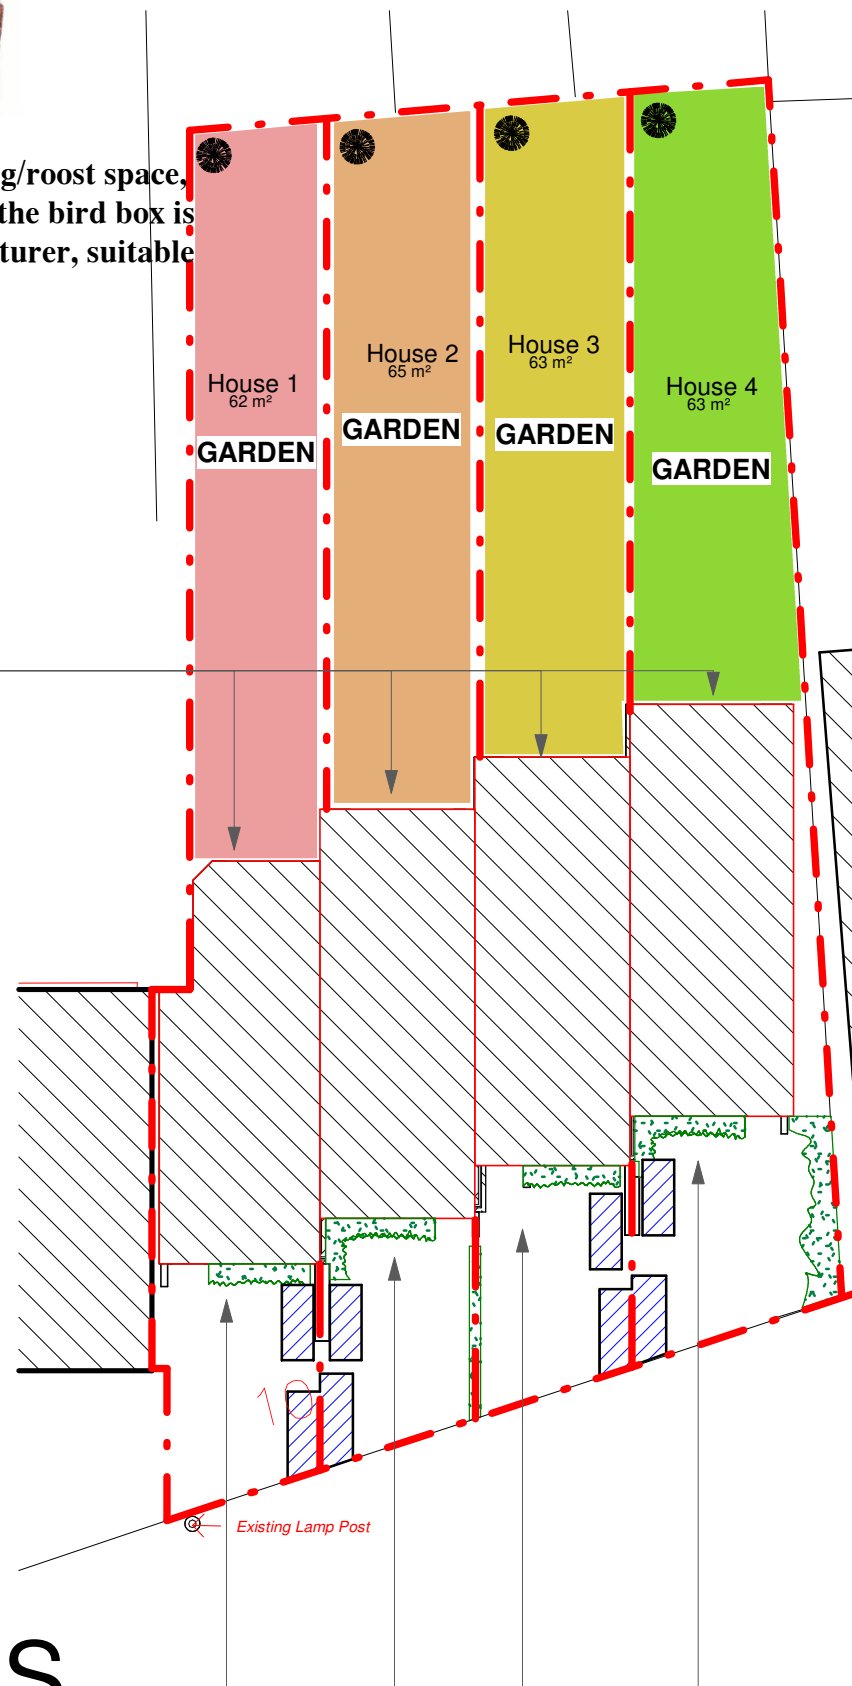

House Sparrow Terrace

This high quality sparrow nesting box will prove very durable and resistant to UK weather conditions. Hand crafted in our own workshops from high grade 12mm resin bonded ply with each panel having been screwed together. We have designed the fixings to each side of the box with x4 optional screw through guides or a keyhole fixture for lift on/off, really handy if you intend to place the box high up under eaves for instance. The roof of the sparrow house slopes forward to quickly disperse rain water down and off the overhang. This triple sparrow terrace incorporates 3 separate nesting chambers each having a 32mm entrance hole, an internal perch and drainage aeration in the base. The front panel can easily be removed for inspection and cleaning of the multi sparrow nests by undoing the holding screws.

Marine ply is water resistant but you still have the option to treat it (on the outside only) with a water based preservative or paint to match your house, fence or garden colour scheme. This will of course help to prolong the life of the sparrow nesting box for even more years to come.

Sparrow Nesting Box dimensions:

L 446 x H 244 x D 190mm (including back panel and roof overhang).

Weight: 3.6kg

Warranty: 2 years

Integrated bat boxes are solid boxes made of insulating concrete that provide an internal roost space, ready to be integrated into the fabric of a building as it is built or renovated. Suitable for most species commonly found in the UK, the single chambered unit features an integrated V system to increase the surface for bats to roost against, while allowing freedom of movement.



Seamlessly integrate into the façade of the building to match materials

PLANNING DRAWINGS

1 Proposed Site Plan..

1 : 200

CANOPY
Planning Services

Tel: 020 3632 2690 Email: info@canopyplanning.co.uk
Mob: 07956311277 Web: www.canopyplanning.co.uk

-

10 - 10A Palmerston
Road,
Sutton
SM1 4QL

PROPOSED SITE PLAN		
Project number	2238	2238/37
Date	Dec. 2023	
Drawn by	O.A	A3 @1 : 200
Checked by	Checker	
Scale		