





**TIMBER BOUNDARY FENCE**

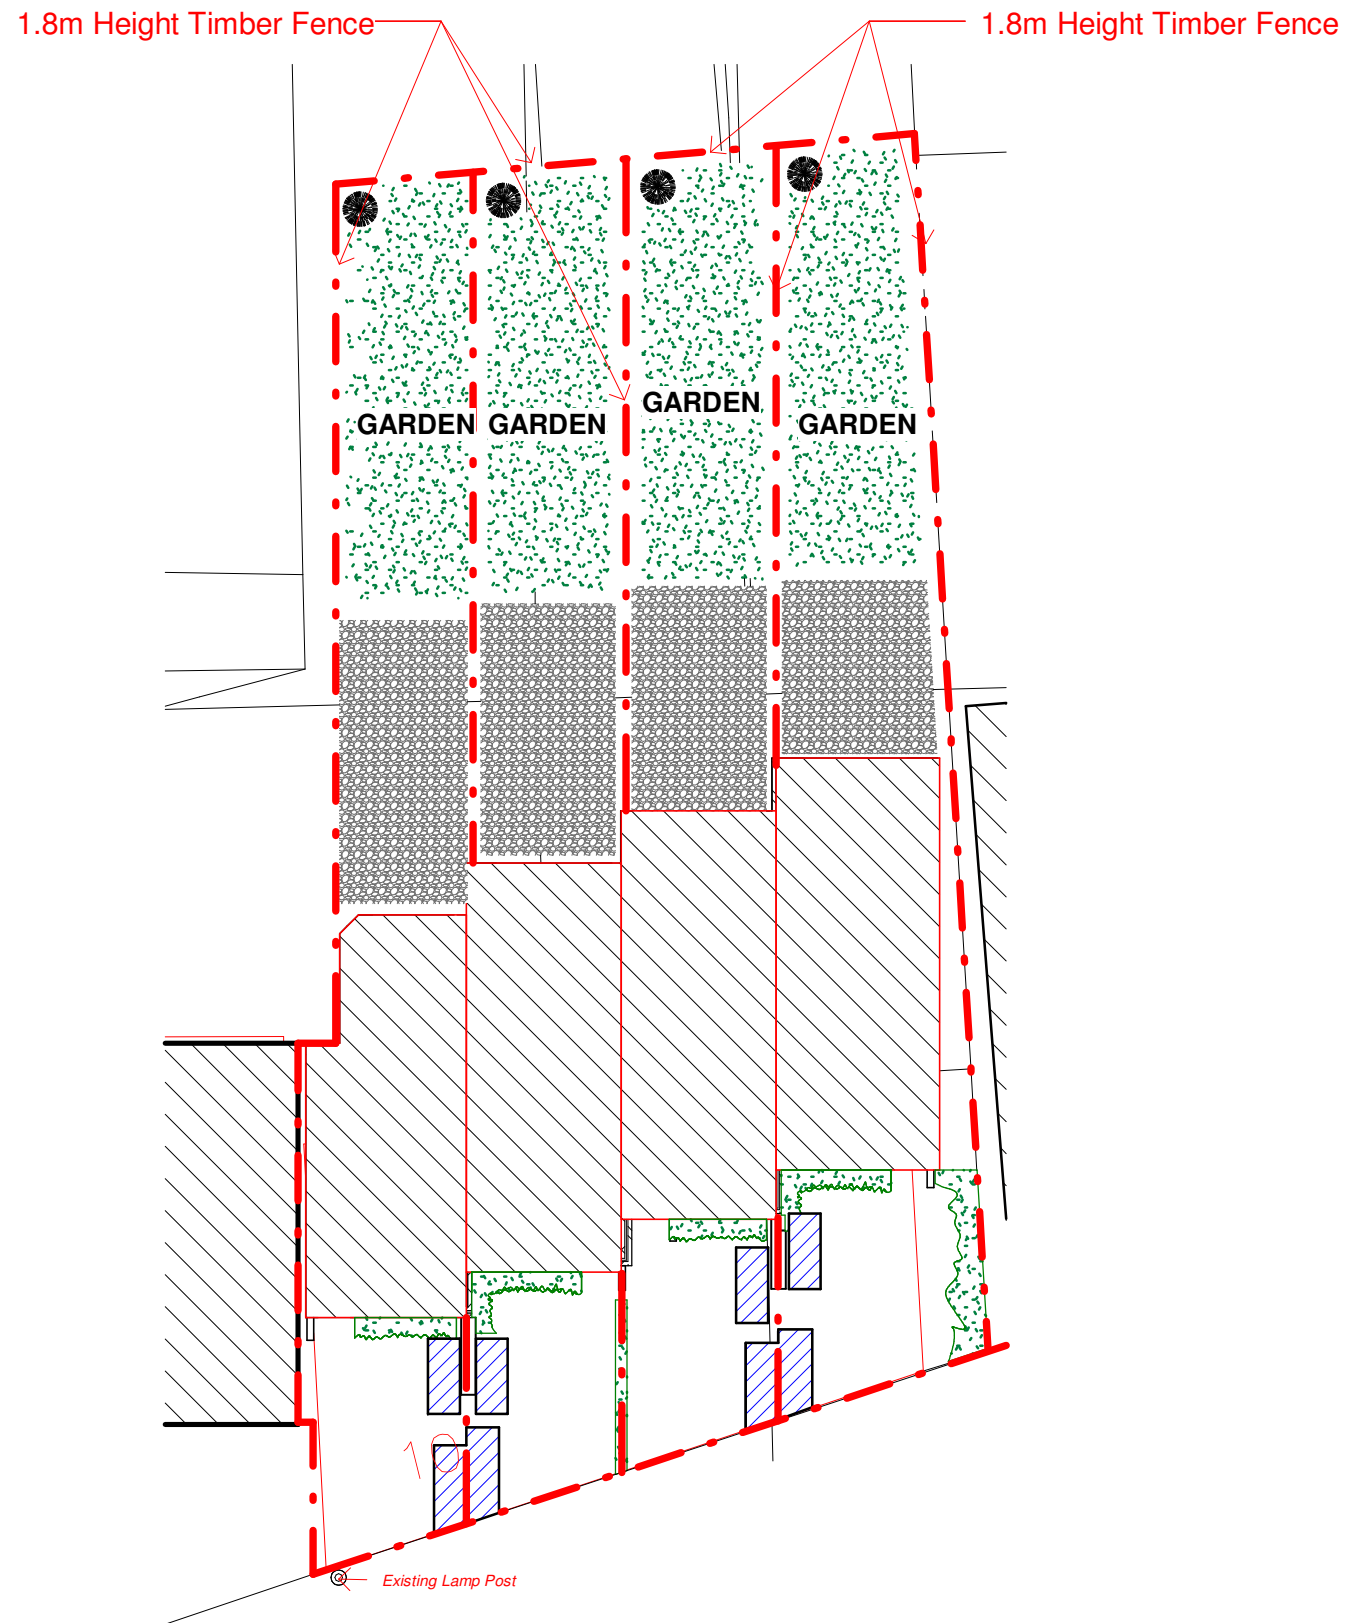

**PLANNING DRAWINGS** Proposed Site Plan.....

1 : 200

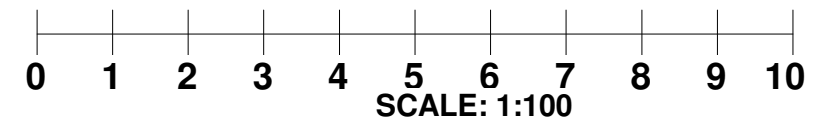

**CANOPY**  
Planning Services

Tel: 020 3632 2690 Email: info@canopyplanning.co.uk  
Mob: 07956311277 Web: www.canopyplanning.co.uk



10 - 10A Palmerston  
Road,  
Sutton  
SM1 4QL

**BOUNDARY TREATMENT**

Project number	2238	<b>2238/38</b>
Date	Dec. 2023	
Drawn by	O.A	
Checked by	Checker	Scale A3 @1 : 200