



**SIDE ELEVATION (NORTH)**  
scale 1:100

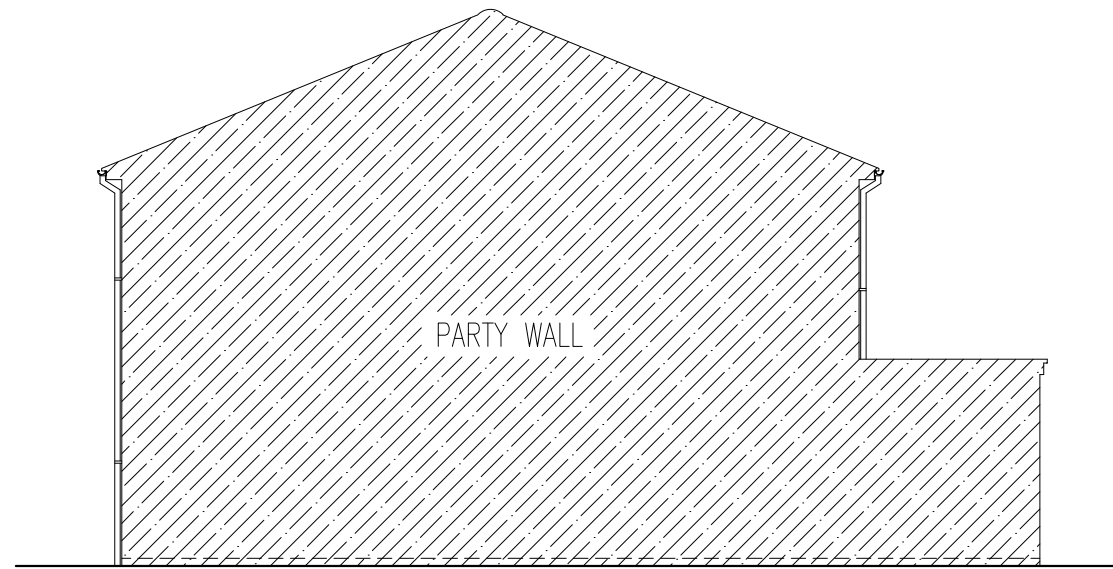


**FLANK ELEVATION (SOUTH)**  
scale 1:100

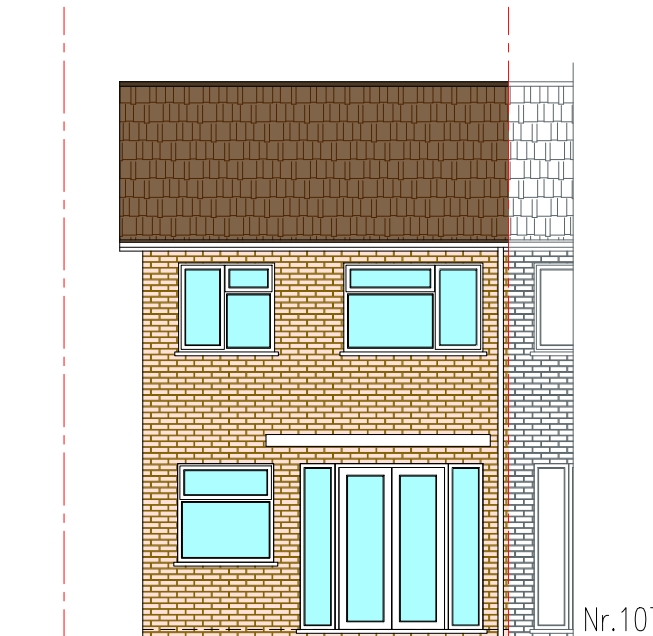

**REAR ELEVATION**  
scale 1:100

This drawing is not for CONSTRUCTION purposes. If no dimension is given, we take no responsibility for any dimension obtained by measuring or scaling from this drawing. This drawing is the property of Maplin Engineering Limited. It is copyright protected and is not to be reproduced, disclosed or copied without written permission.

Reference drawings					
Drawing No.	Rev	Drawing title			
0	EXISTING ELEVATIONS	DC	OM	TA	30/11/2023
Rev	Description	Drawn by	Checked by	Appd by	Date
Please check scale bar before scaling this drawing				<b>A3</b>	Scale (at full size)
0	1	2	3		
Project <b>REAR EXTENSION</b>					
Location <b>107A TOMLINSON AVENUE, LUTON, LU4 0UL</b>					
Title <b>EXISTING ELEVATIONS</b>					
 <small>Office 203b, Us&amp;Co Stratford, 11 Burford Rd, London E15 2ST Tel. +44(0)203 475544 projects@maplinworld.com</small>					
Dwg No.	Phase:	Sheet	Rev.		
<b>MS11002</b>	<b>LAWFUL</b>	<b>1 of 1</b>	<b>0</b>		