


Copyright of this drawing belongs to SJI Designs Ltd and no part may be reproduced or utilised in any way whatsoever without prior written consent of SJI Designs Ltd.

Figured dimensions shall be taken in preference to scaled dimensions and any discrepancies or errors are to be referred to the designer.

Contractor, sub-contractor and suppliers must verify all dimensions on site before commencing work or making any fabrication drawings.

All elements such as existing assumed structural walls, beams etc are to be checked on site for suitability prior to works undertaken.


All drawings to be read in conjunction with each other and all notes / building regulation specification, energy calculations, structural calculations / design and other professional / consultation documents associated with the project.

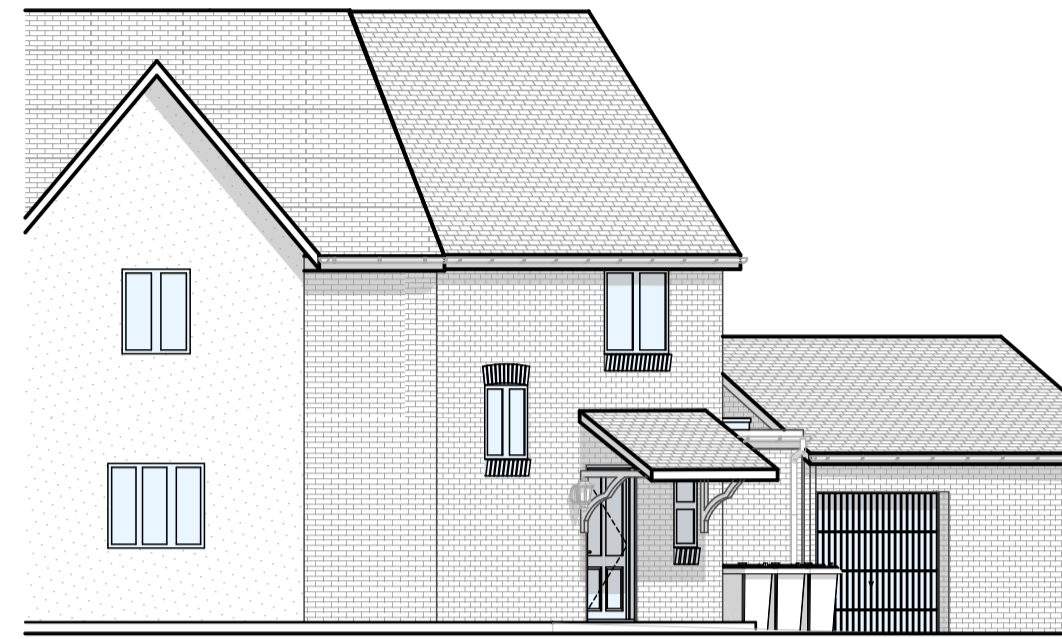


Proposed West Elevation 1:100




Proposed South Elevation 1:100

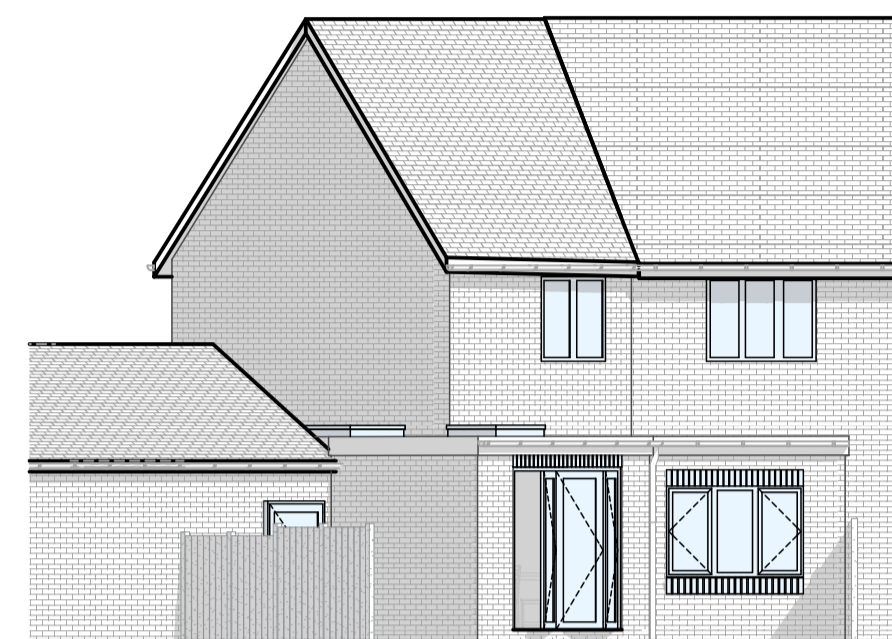

Proposed East Elevation 1:100

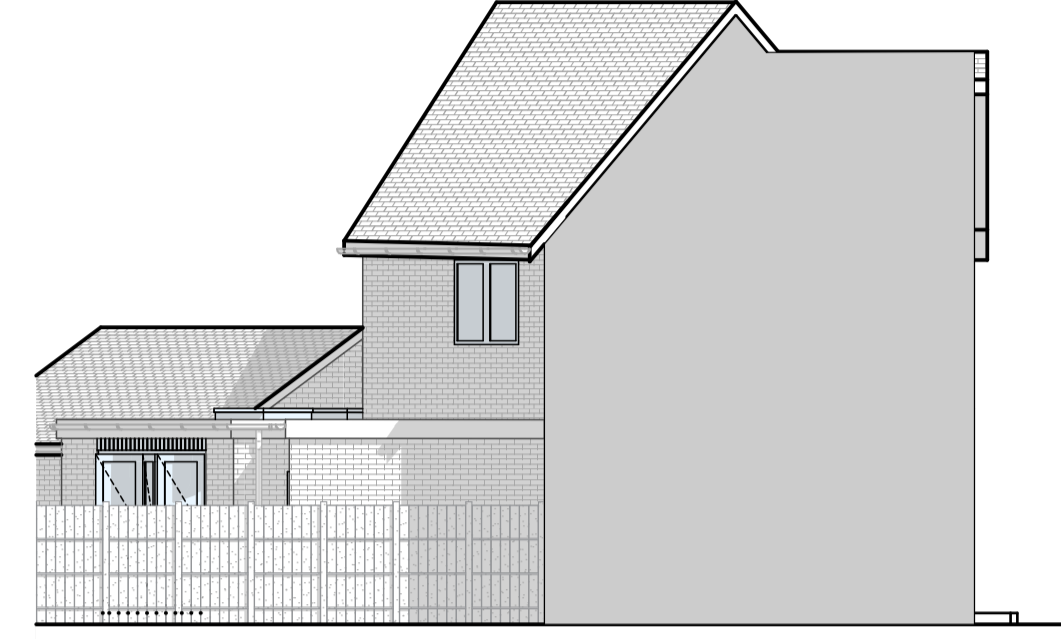


Proposed North Elevation 1:100

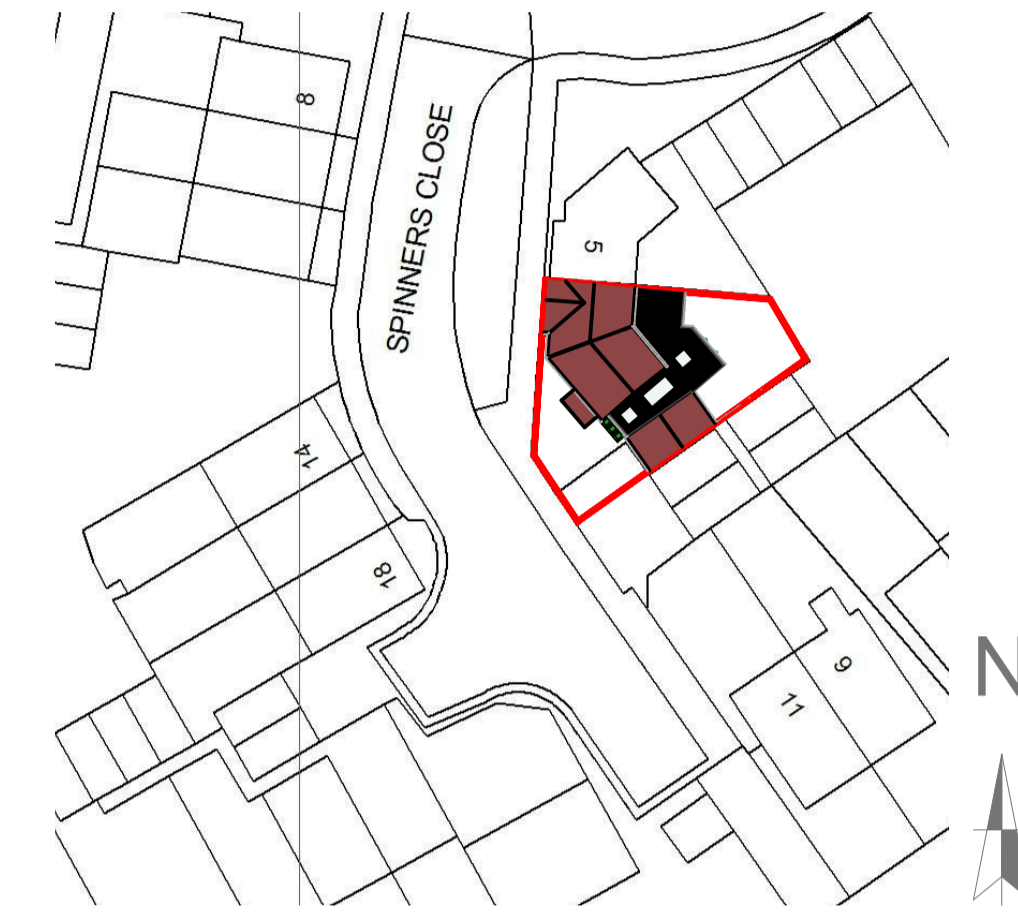

Ordnance Survey © Crown Copyright 2023 all rights reserved.  
Licence number 100047962. Copies by licensed bodies only.

Proposed Site Plan 1:500

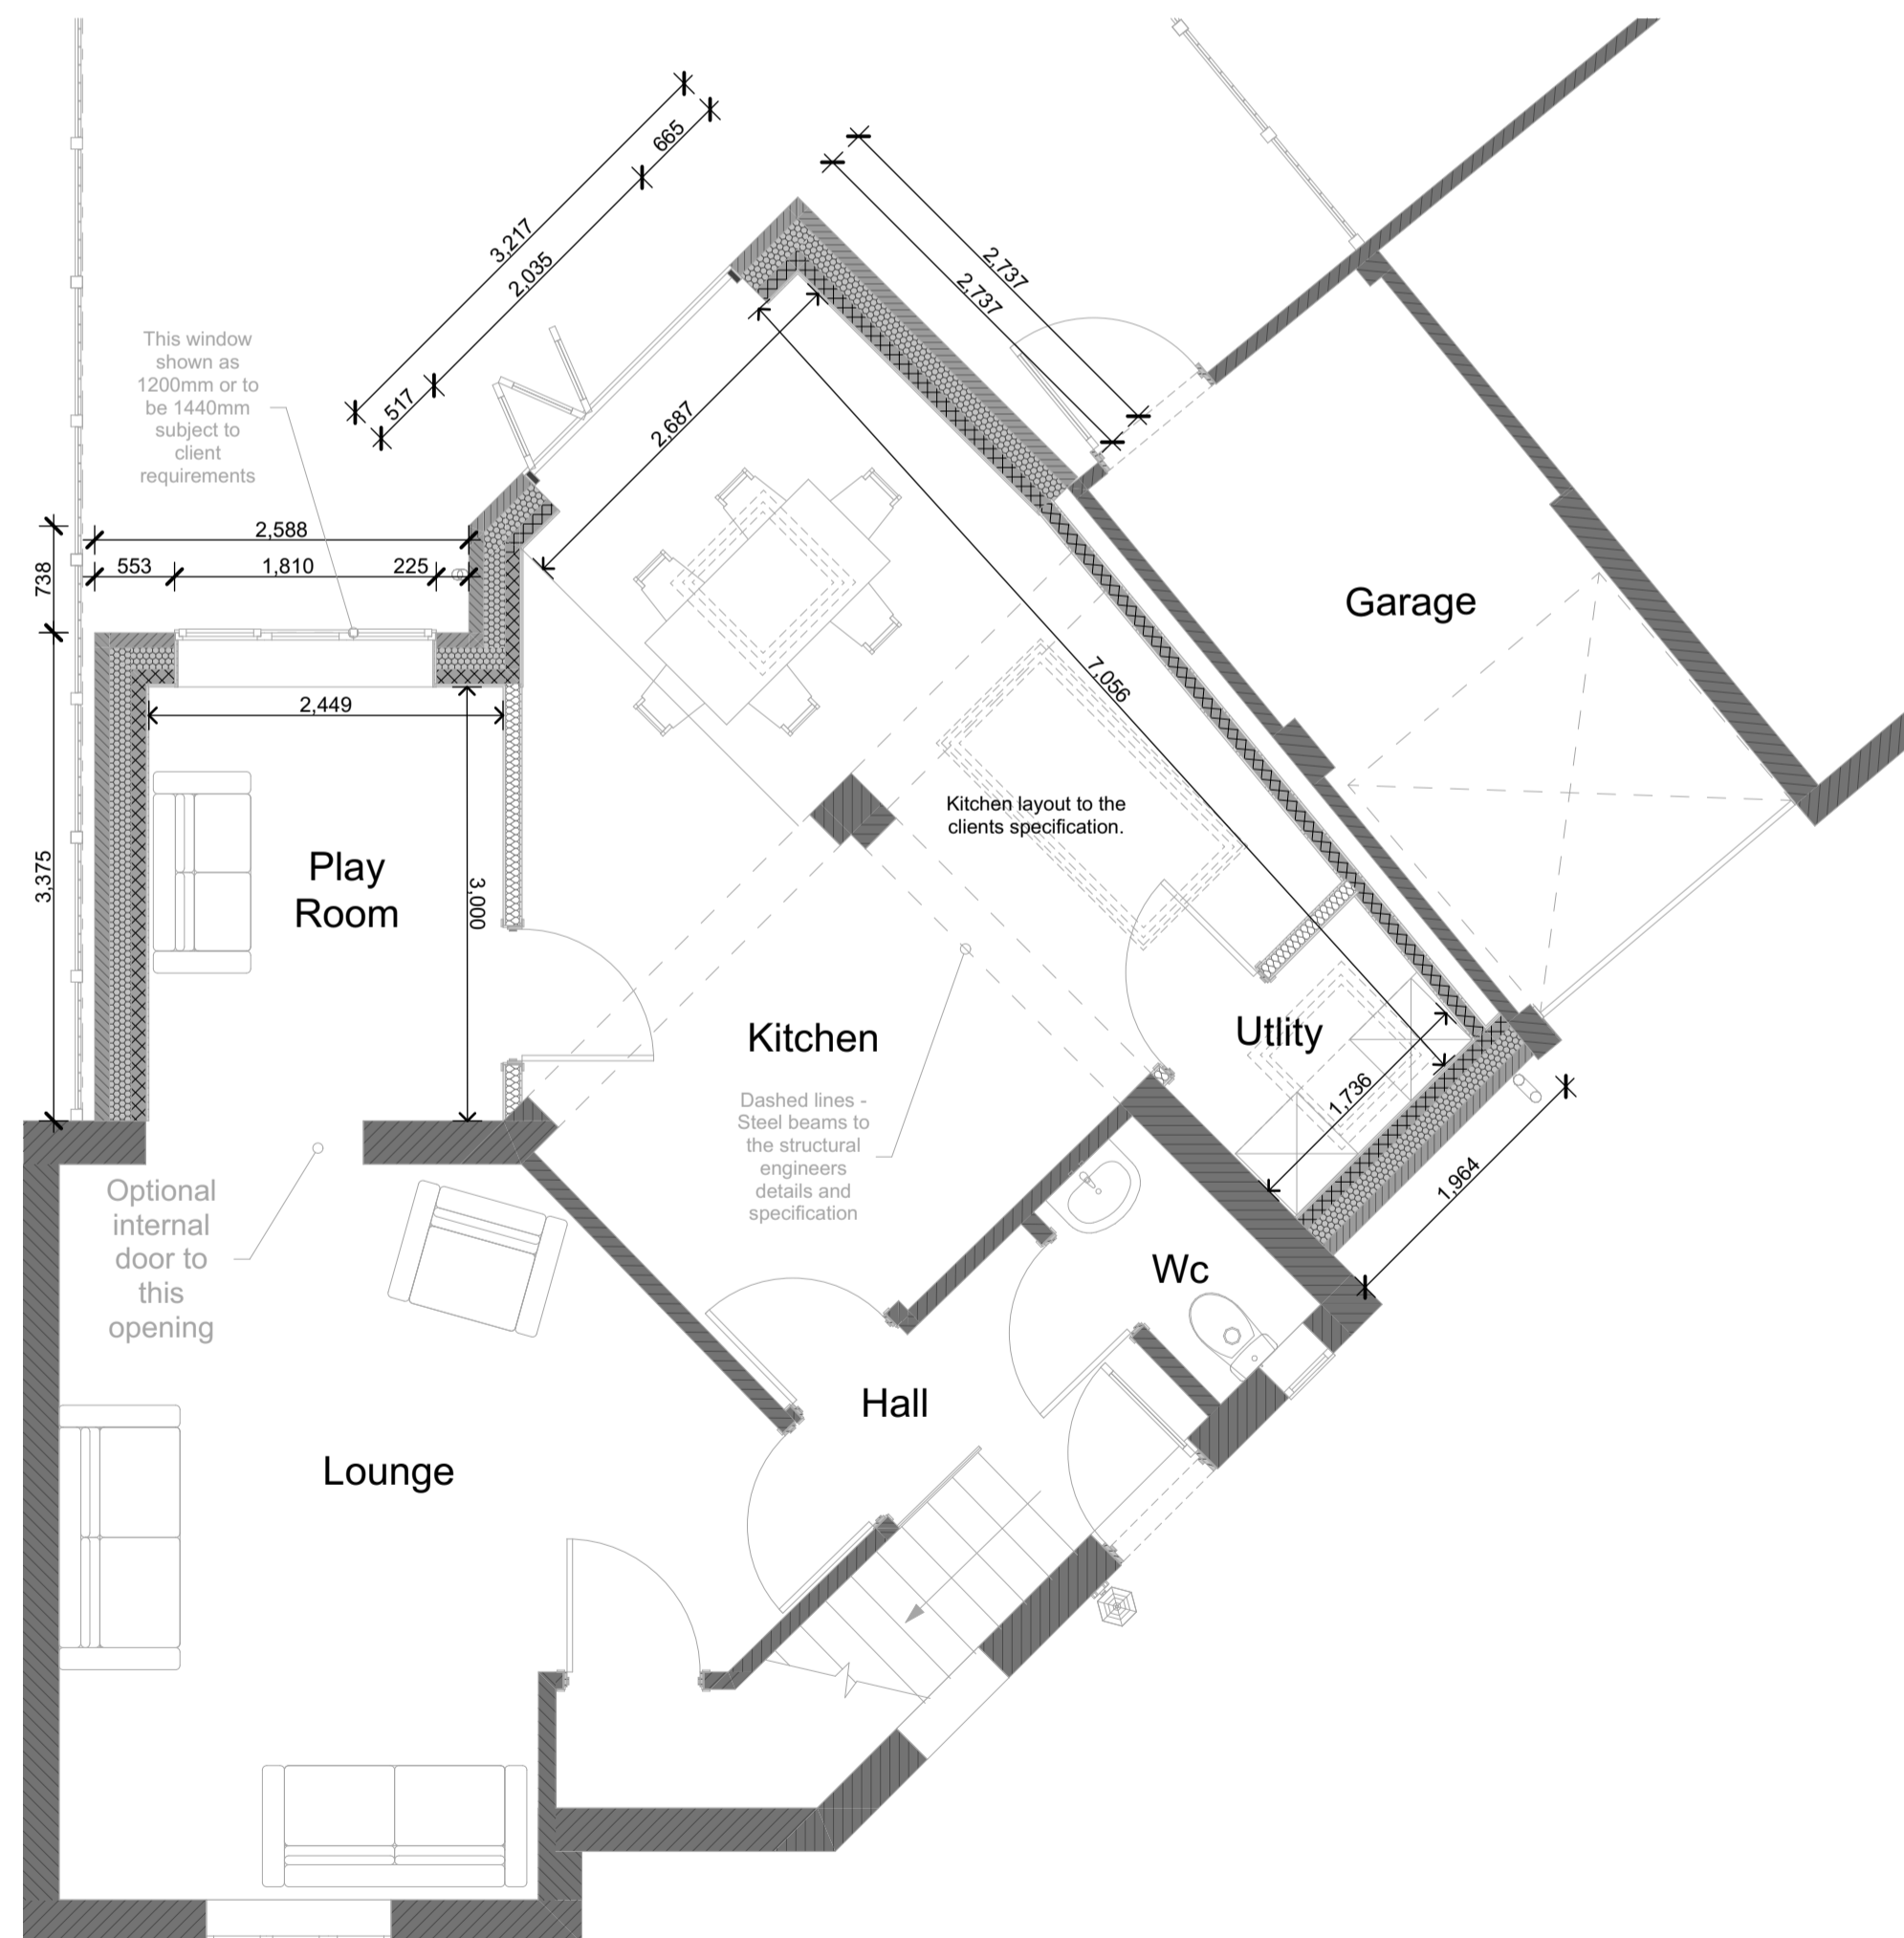

Proposed Ground Level 1:50



Proposed Perspective

**Proposed Single Storey Extension**

PROJECT:

CLIENT: Mr Devang Patel

NOTES:

NORTH



REVISIONS

DATE: 12/12/2023  
SCALE: 1:50, 1:100, 1:500

**Proposed Layout and Elevations**

**01.2**

A1 SHEET SIZE

