




west elevation

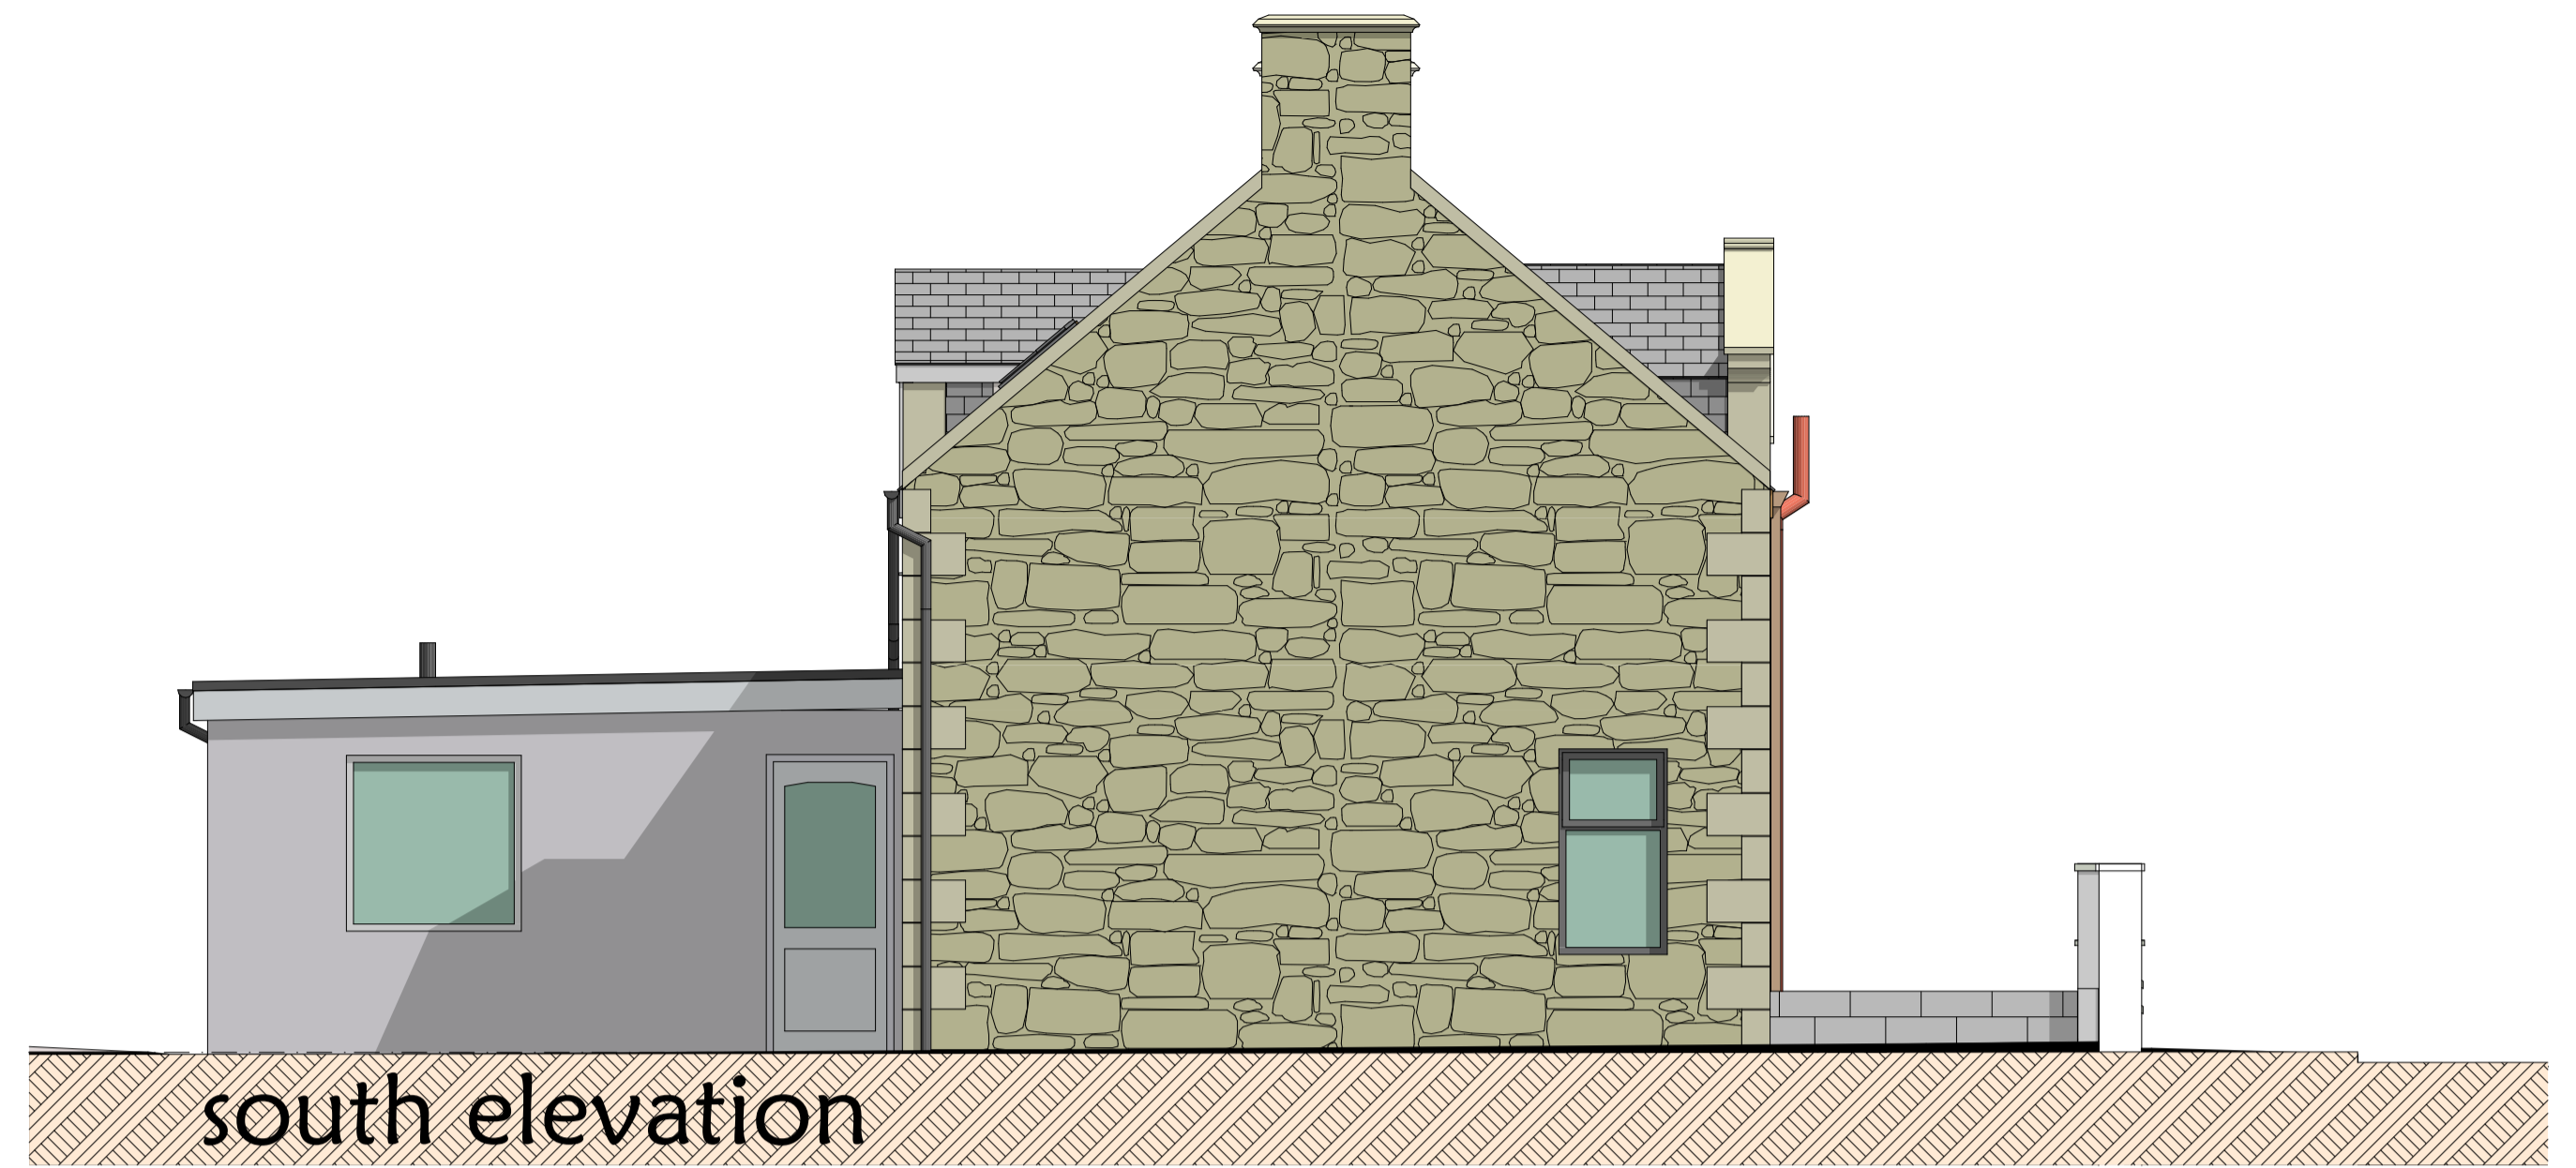

south elevation

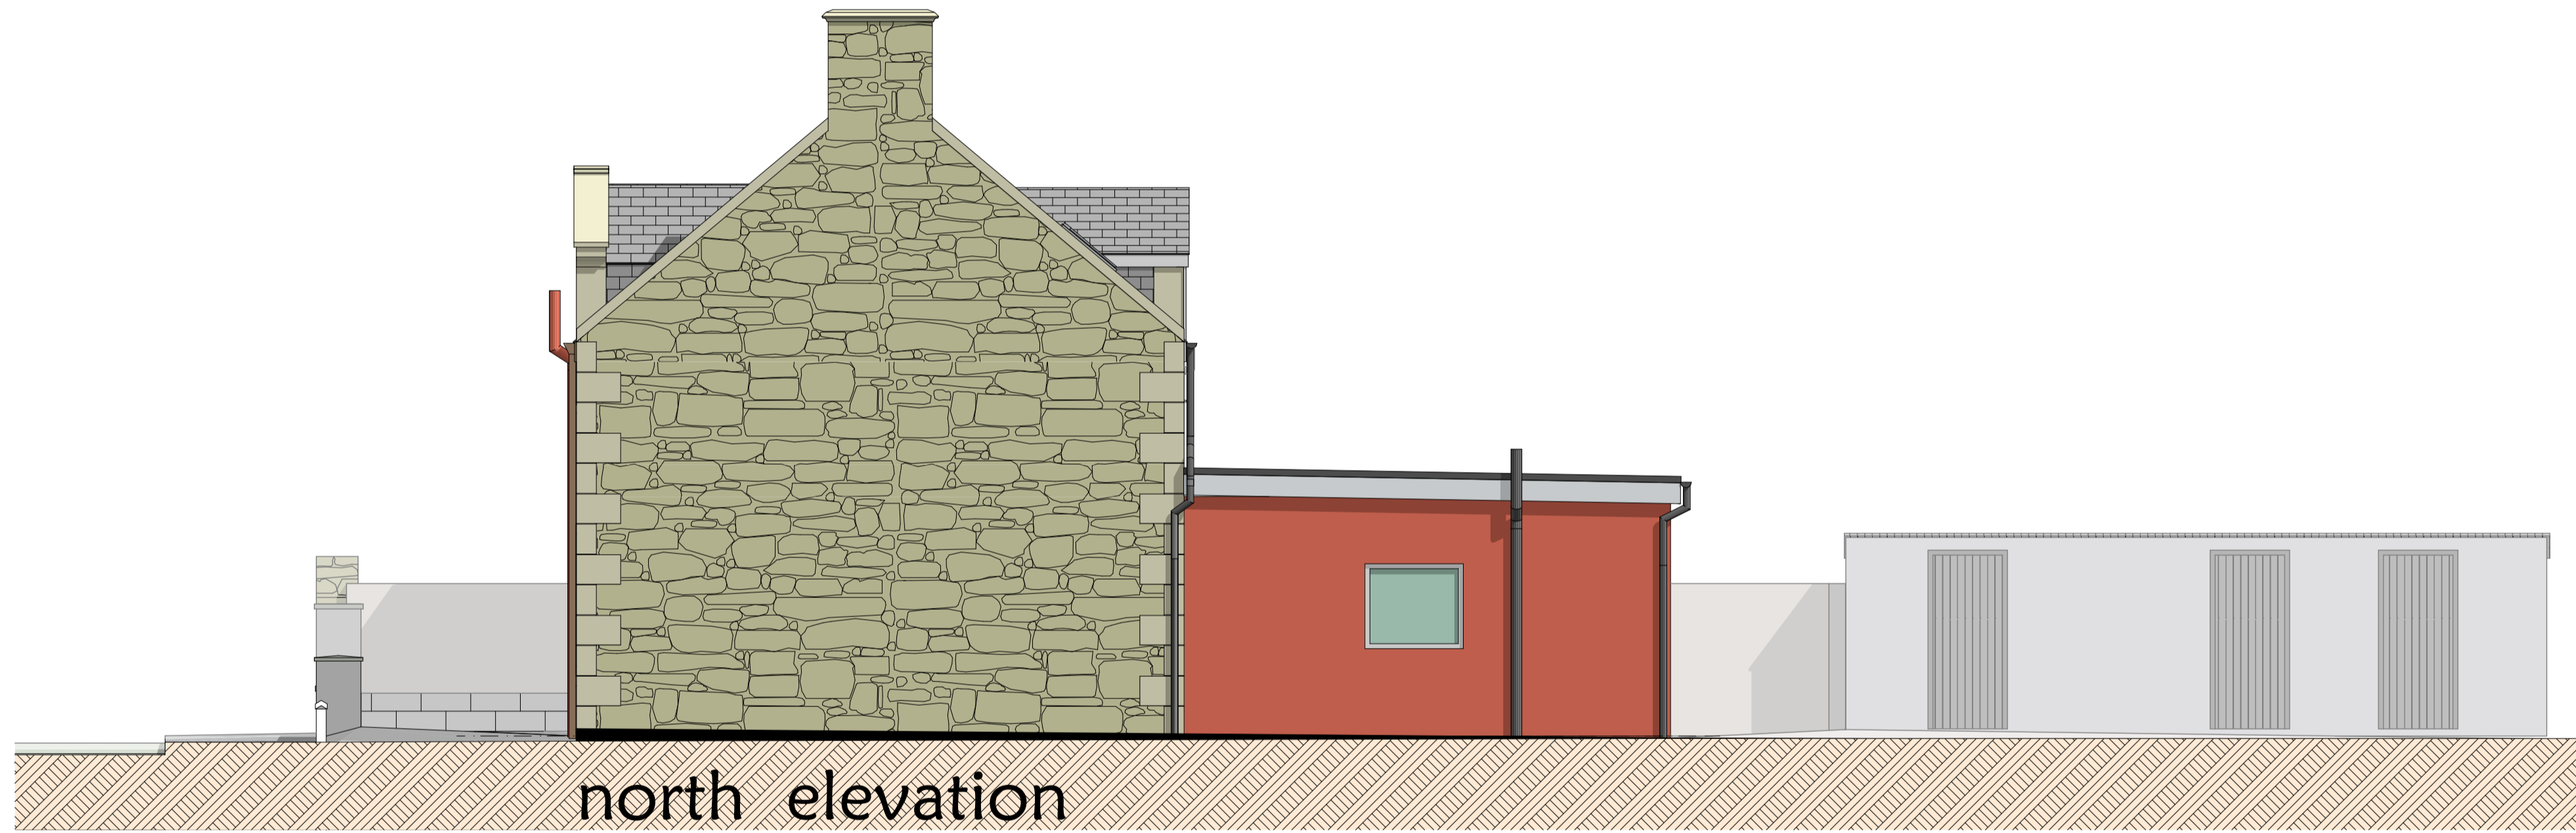

north elevation

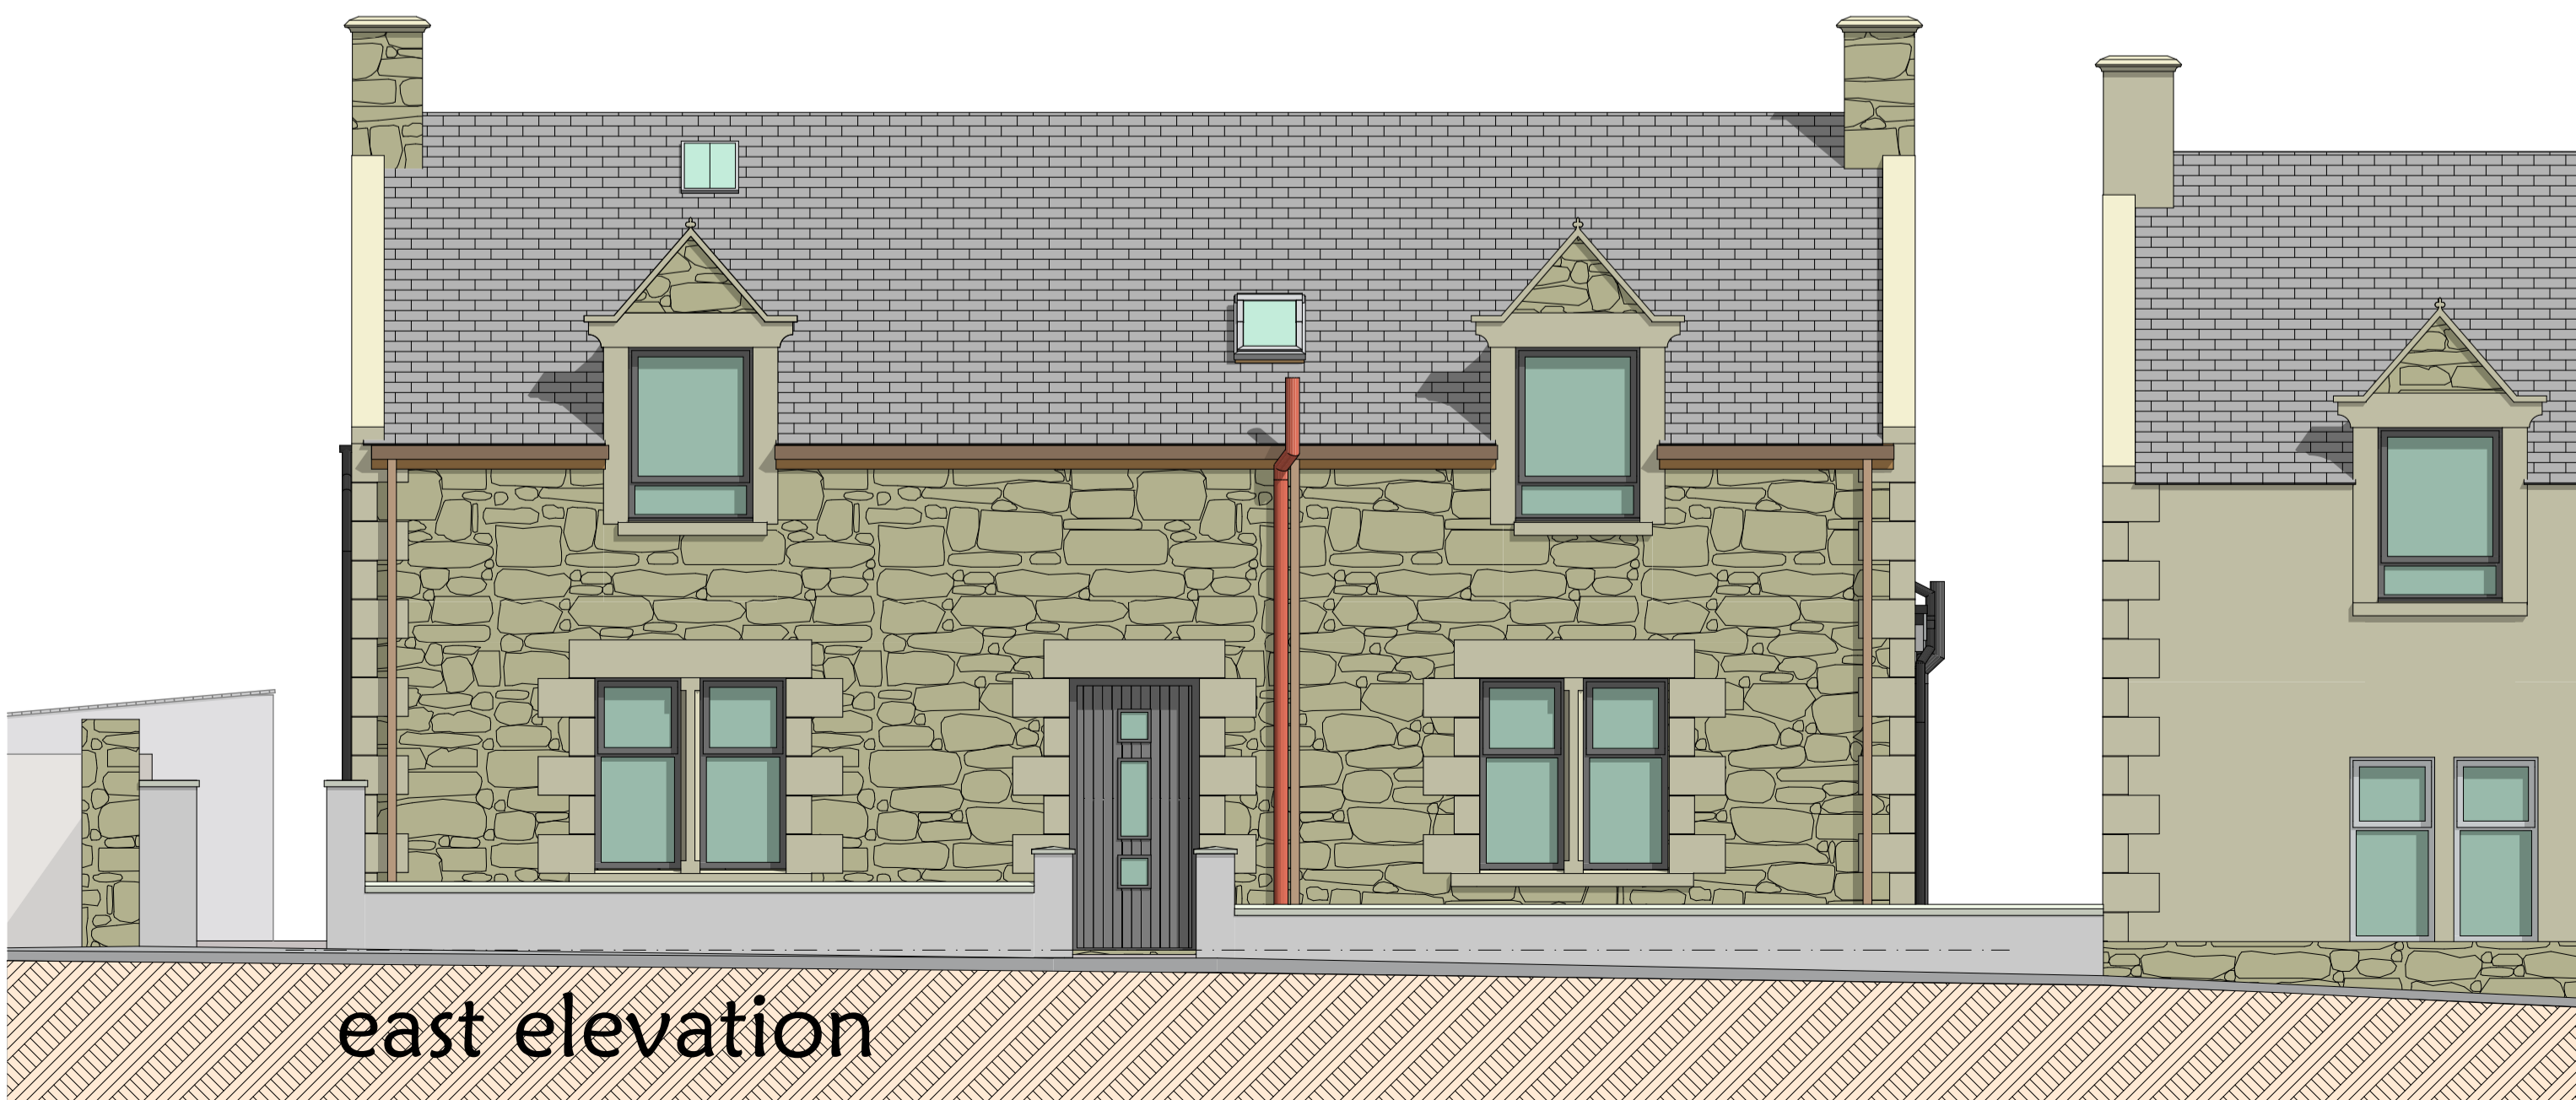

east elevation


amendments

**MARTIN ARCHIBALD**  
ARCHITECTURAL & PLANNING CONSULTANTS

SPECIALISING IN INDIVIDUAL HOUSE DESIGN  
**THISTLE CROFTS**  
 20-21 SOUTH ERRADALE  
**GAIRLOCH**  
 WESTER ROSS IV21 2AQ  
 TELEPHONE : 07710 243008

- Feu plans
- Conversions
- Roads design
- Measured Surveys
- Innovative designs brought to life with 'virtual reality' models and tours of your home
- A FULL & COMPREHENSIVE ARCHITECTURAL SERVICE

office also in Elgin, Moray.  
 e.mail:martin.archibald@sky.com

- Extensions
- Renovations
- Housing Schemes
- Bills of Quantities

Project	
proposed alterations and extension; 4 Hutcheon Street. Hopeman. Mr & Mrs D Reid.	
original survey	
Scale	Date
1:50	October 2022
Drawn by	Signed
Martin Archibald	Martin Archibald
Drawing No	
25 : 2022 : 1	