



first floor plan

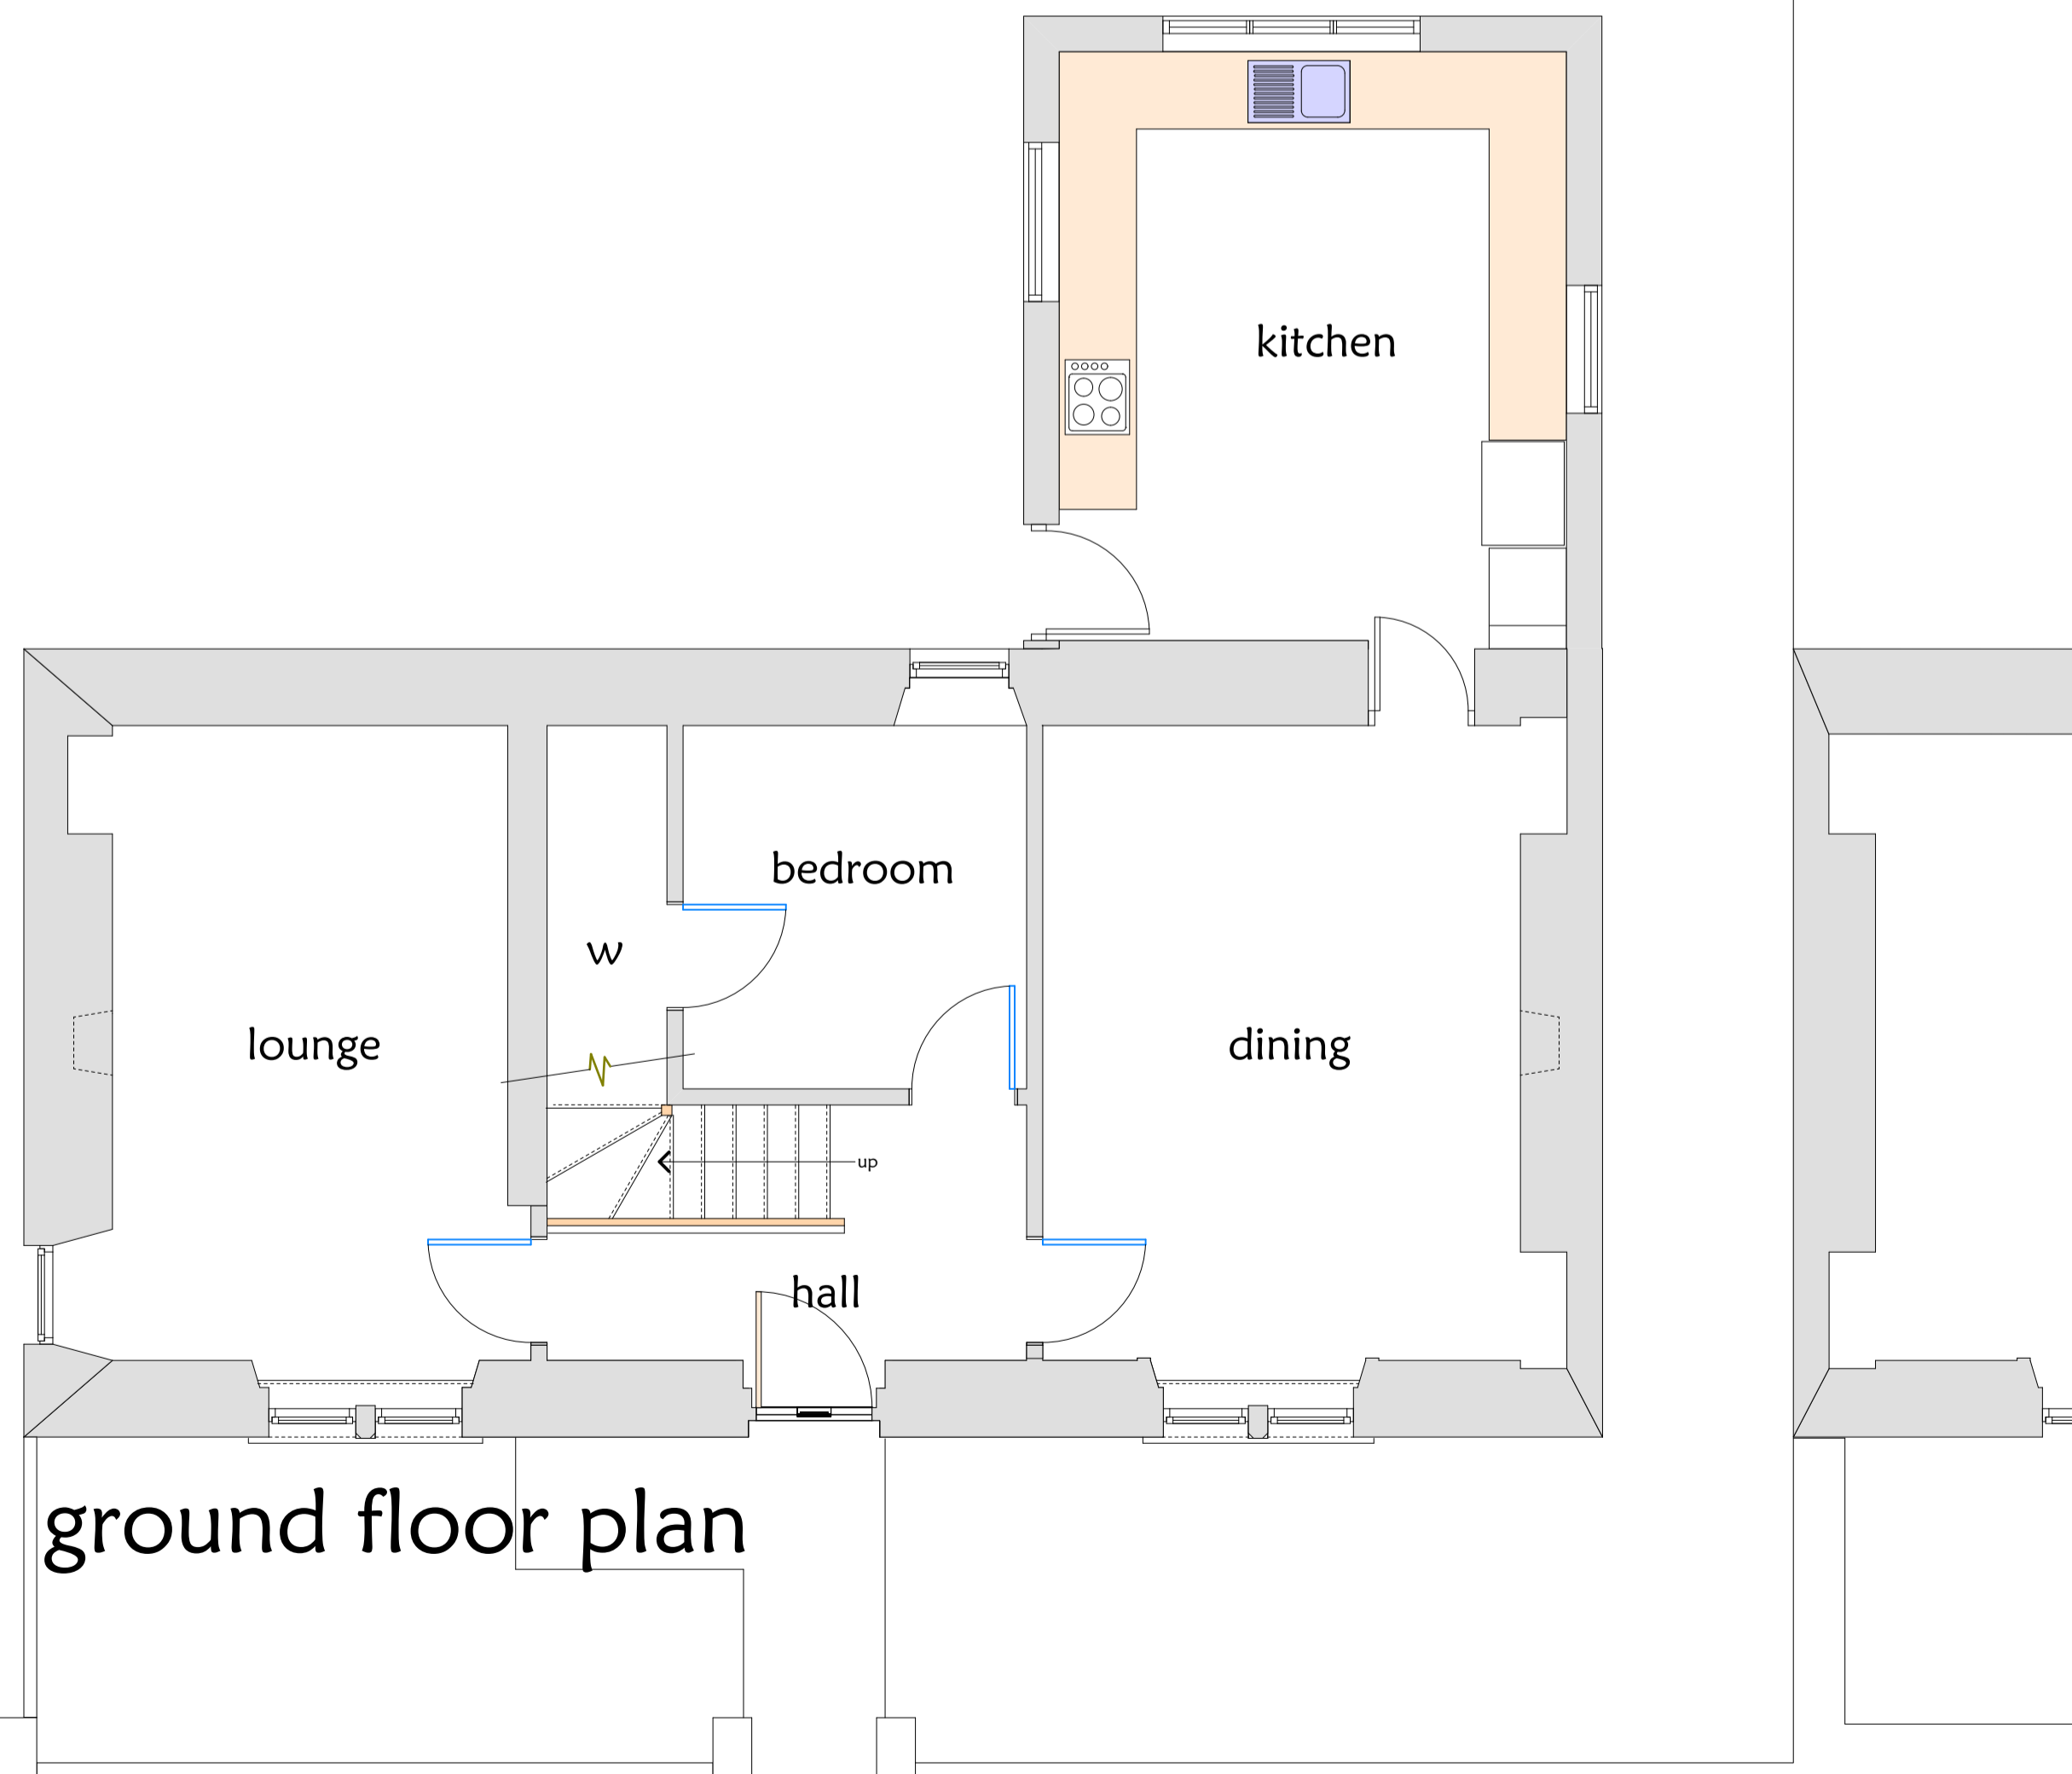

ground floor plan

pavement

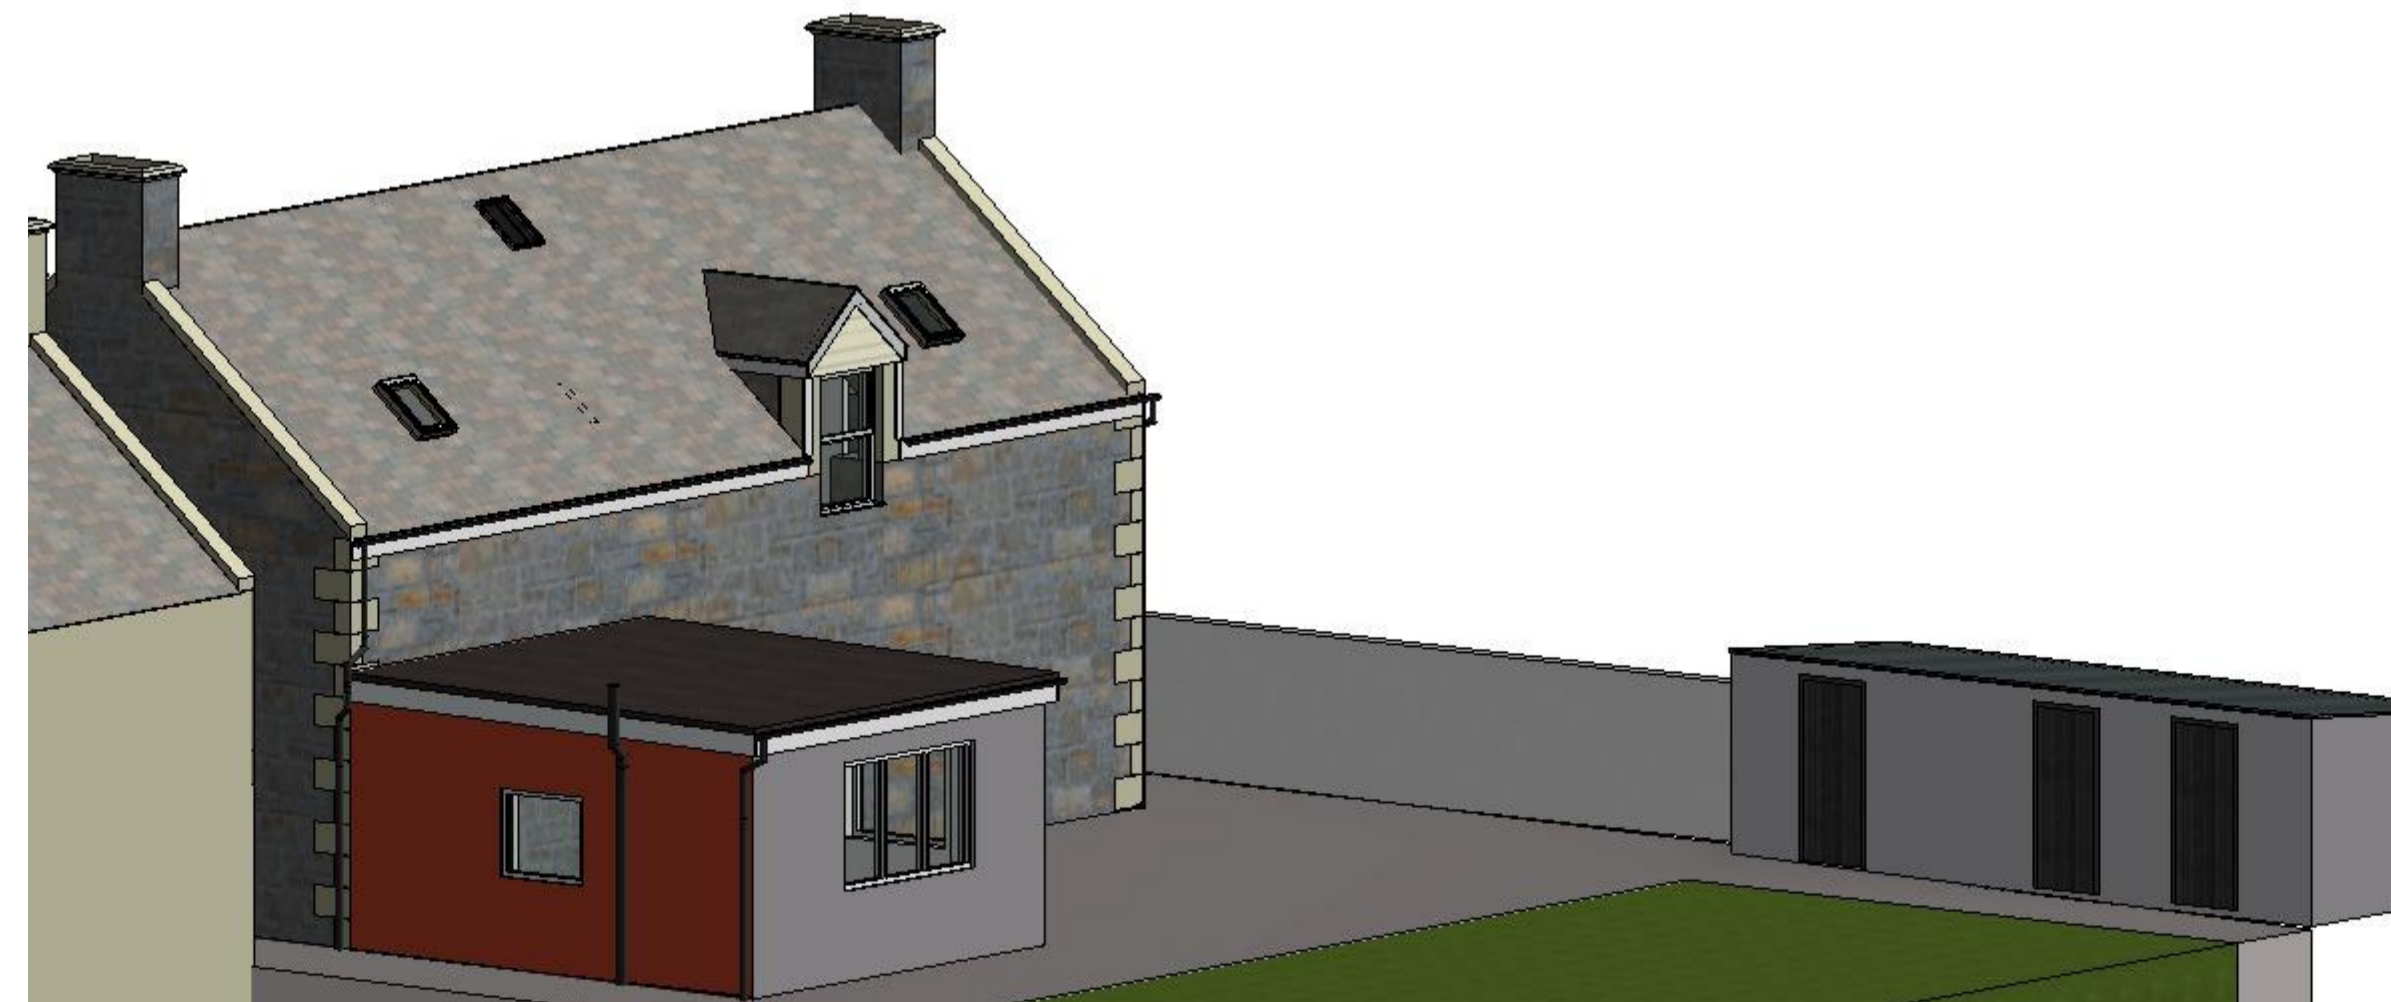


amendments

**MARTIN ARCHIBALD**  
ARCHITECTURAL & PLANNING CONSULTANTS

SPECIALISING IN INDIVIDUAL HOUSE DESIGN  
**THISTLE CROFTS**  
20-21 SOUTH ERRADALE  
GAIRLOCH  
WESTER ROSS IV21 2AQ  
TELEPHONE : 07710 243008

- Feu plans
- Conversions
- Roads design
- Measured Surveys
- Innovative designs brought to life with 'virtual reality' models and tours of your home
- A FULL & COMPREHENSIVE ARCHITECTURAL SERVICE

office also in Elgin, Moray.  
e.mail:martin.archibald@sky.com

- Production of Tender Documents & Contract Management
- Bills of Quantities
- Renovations
- Extensions
- Housing Schemes

Project  
proposed alterations and extension; 4 Hutcheon Street.  
Hopeman. Mr & Mrs D Reid.

original survey

Scale 1:50	Date October 2022
Drawn by Martin Archibald	Signed Martin Archibald
Drawing No <b>25 : 2022</b>	