


EXISTING GROUND FLOOR PLAN

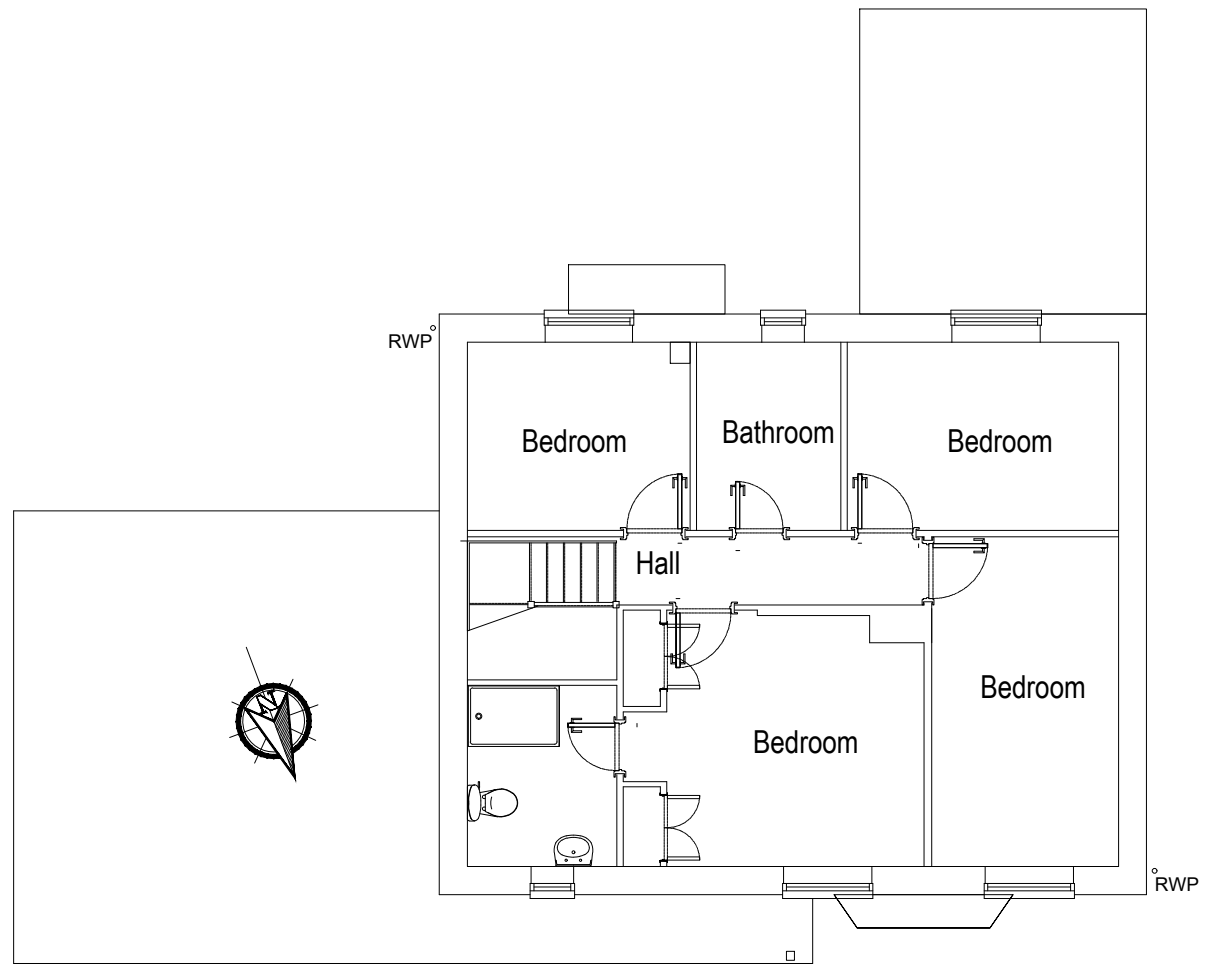

EXISTING FIRST FLOOR PLAN

Rev.	Revision Note	Date
	Proposed alterations to 5 Well Ridge Park Whitley Bay NE25 9PQ	Scale 1:100 Date 12.11.23
	Title Existing Floor Plans	Sheet No. 002