


Proposed alterations to 5 Well Ridge Park Whitley Bay NE25 9PQ		Scale 1:50
Title Proposed First Floor Plan		Date 12.11.23
Rev.		Sheet No. 005
Revision Note		Date

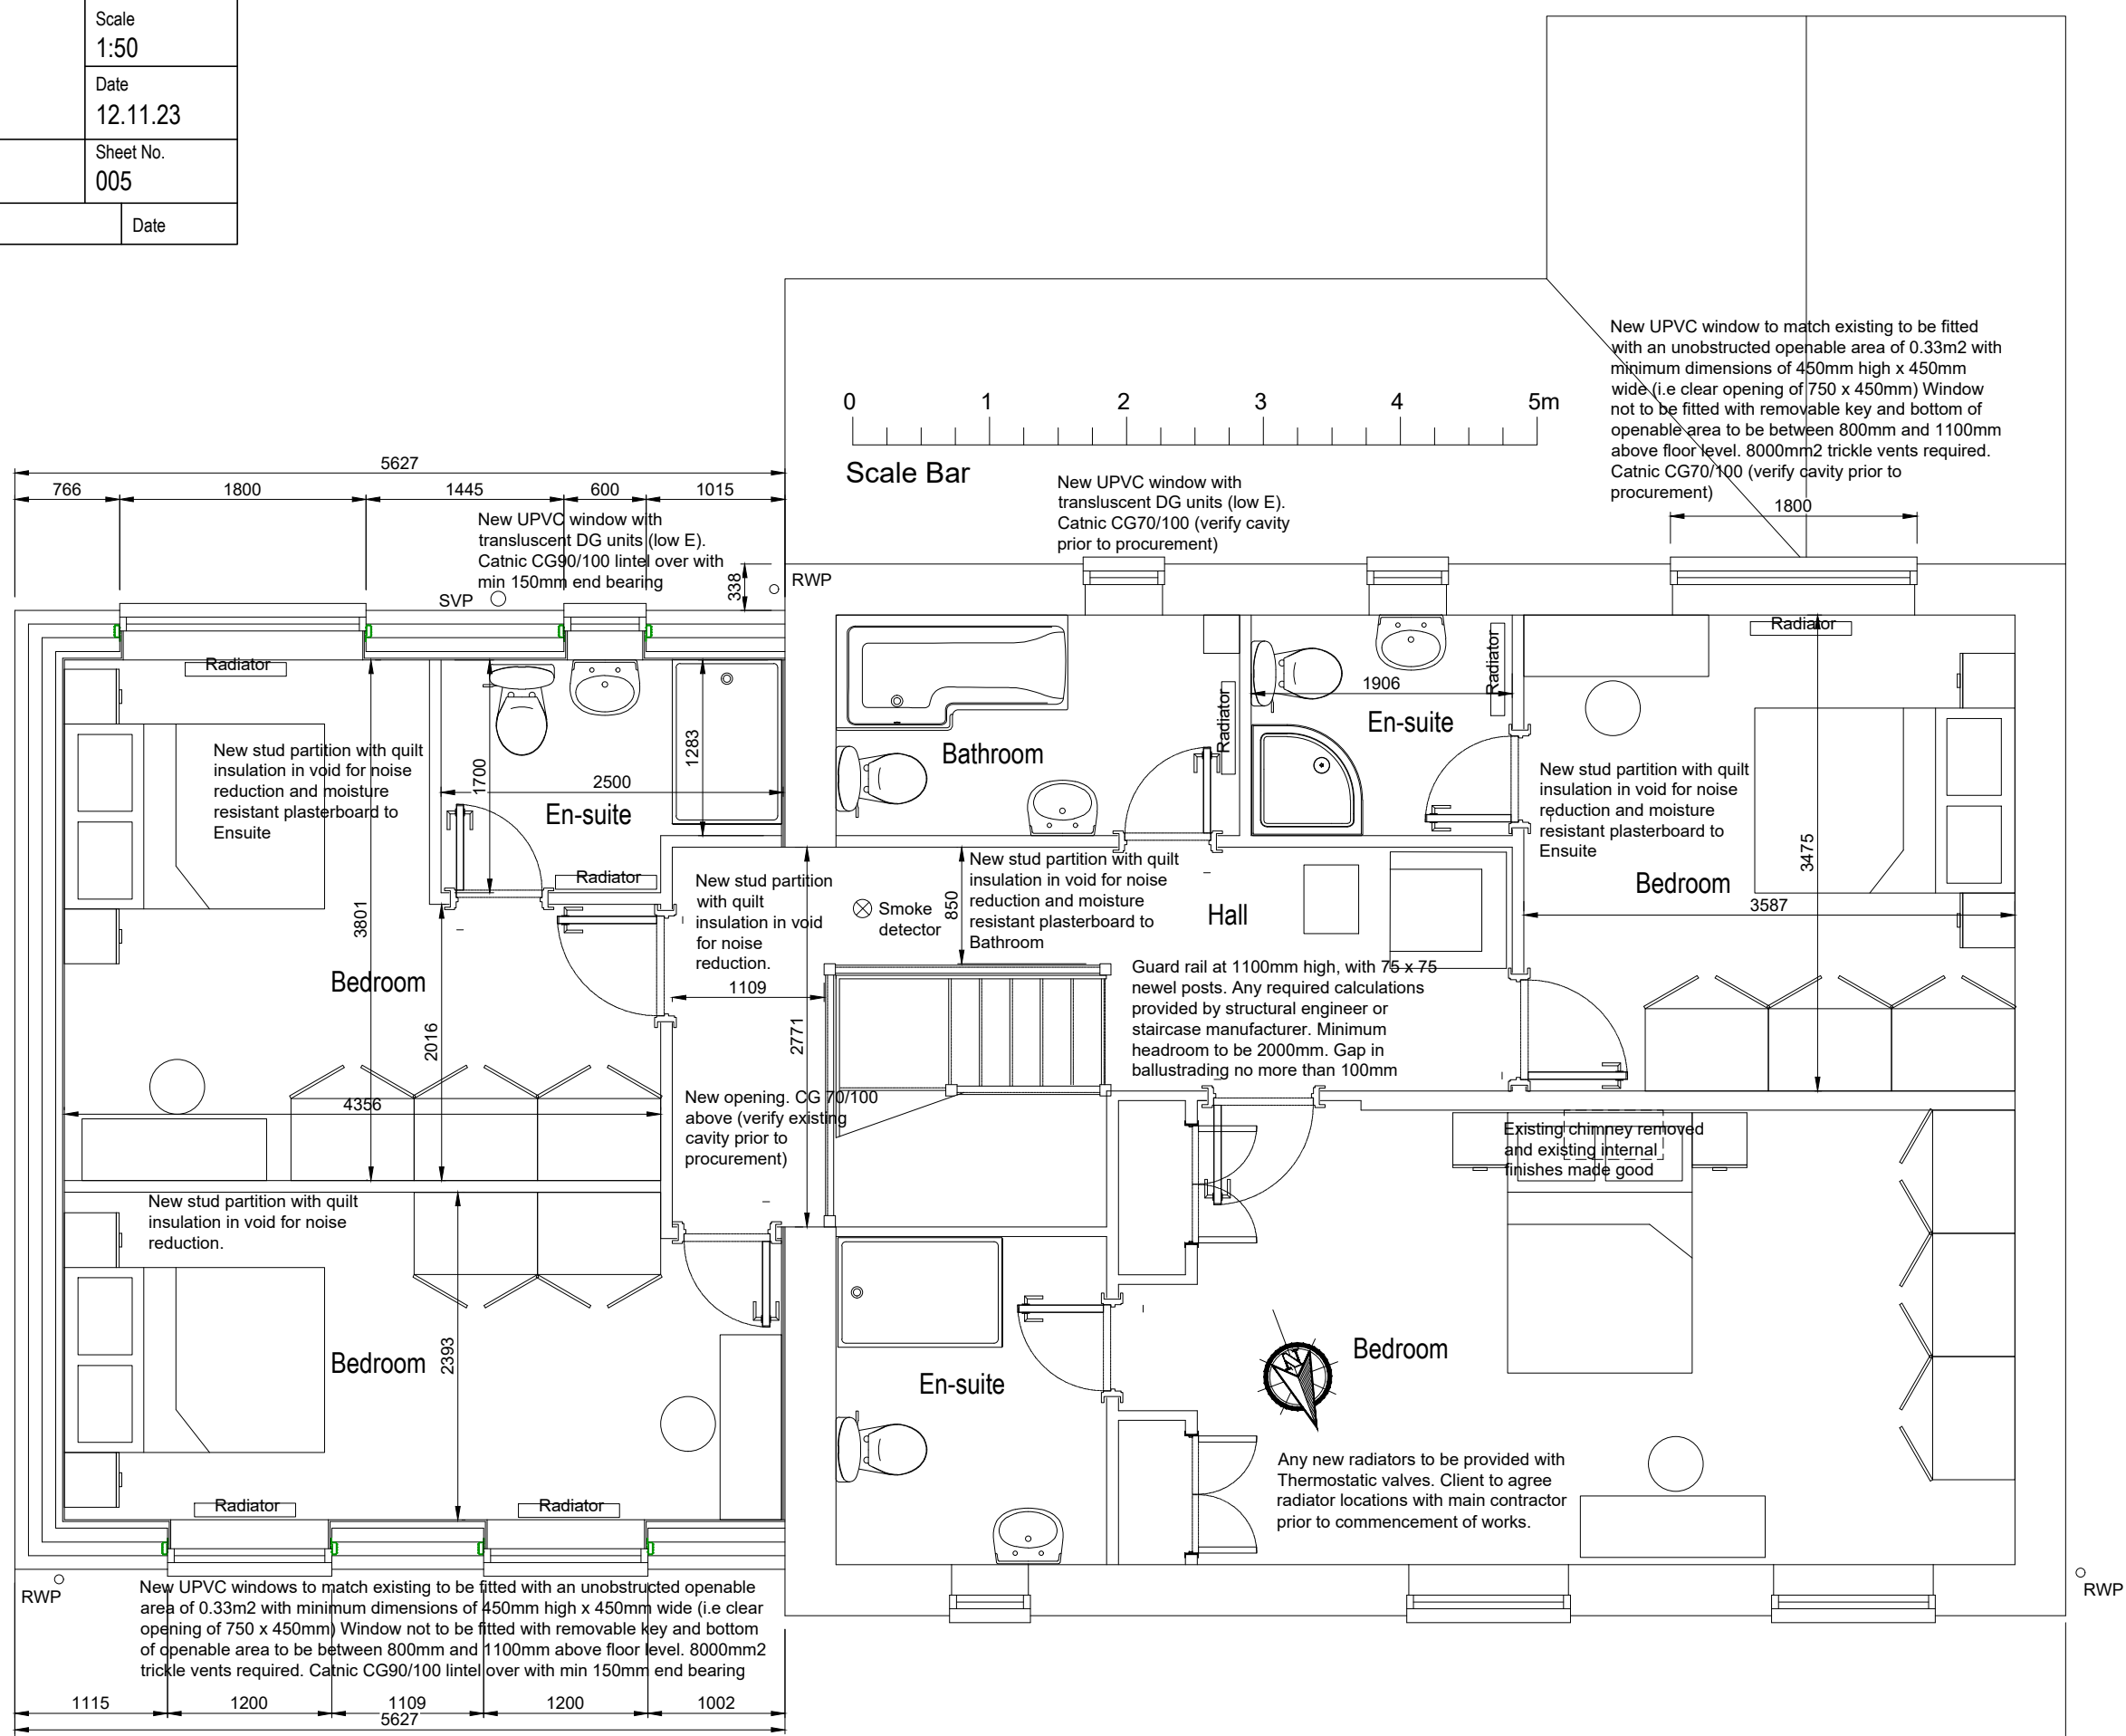

**PROPOSED FIRST FLOOR PLAN**