





EXISTING FRONT ELEVATION




EXISTING SIDE ELEVATION

 

EXISTING REAR ELEVATION

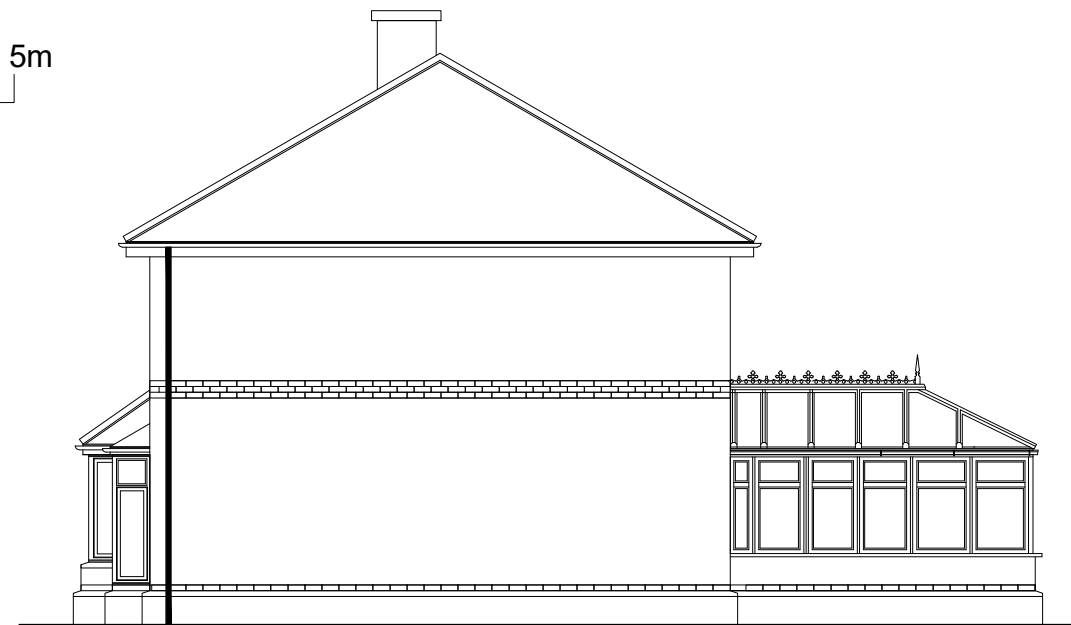

EXISTING SIDE ELEVATION

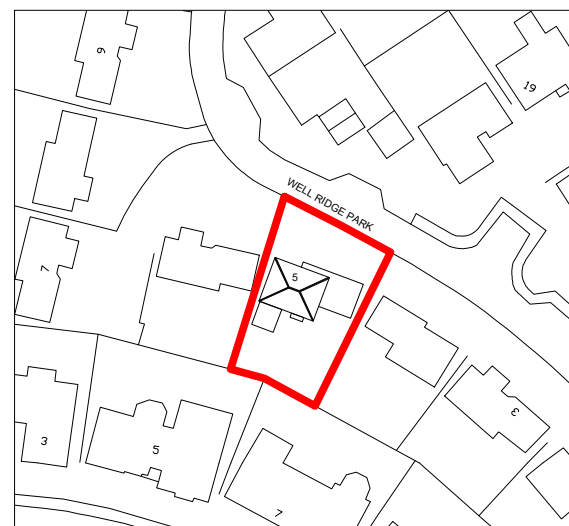

Location Map
(1:1250)

Rev.	Revision Note	Date
	Proposed alterations to 5 Well Ridge Park Whitley Bay NE25 9PQ	Scale 1:100, 1:1250 Date 12.11.23
	Title Existing Elevations & Site Location Map	Sheet No. 001