


Scale 1:100 @ A3

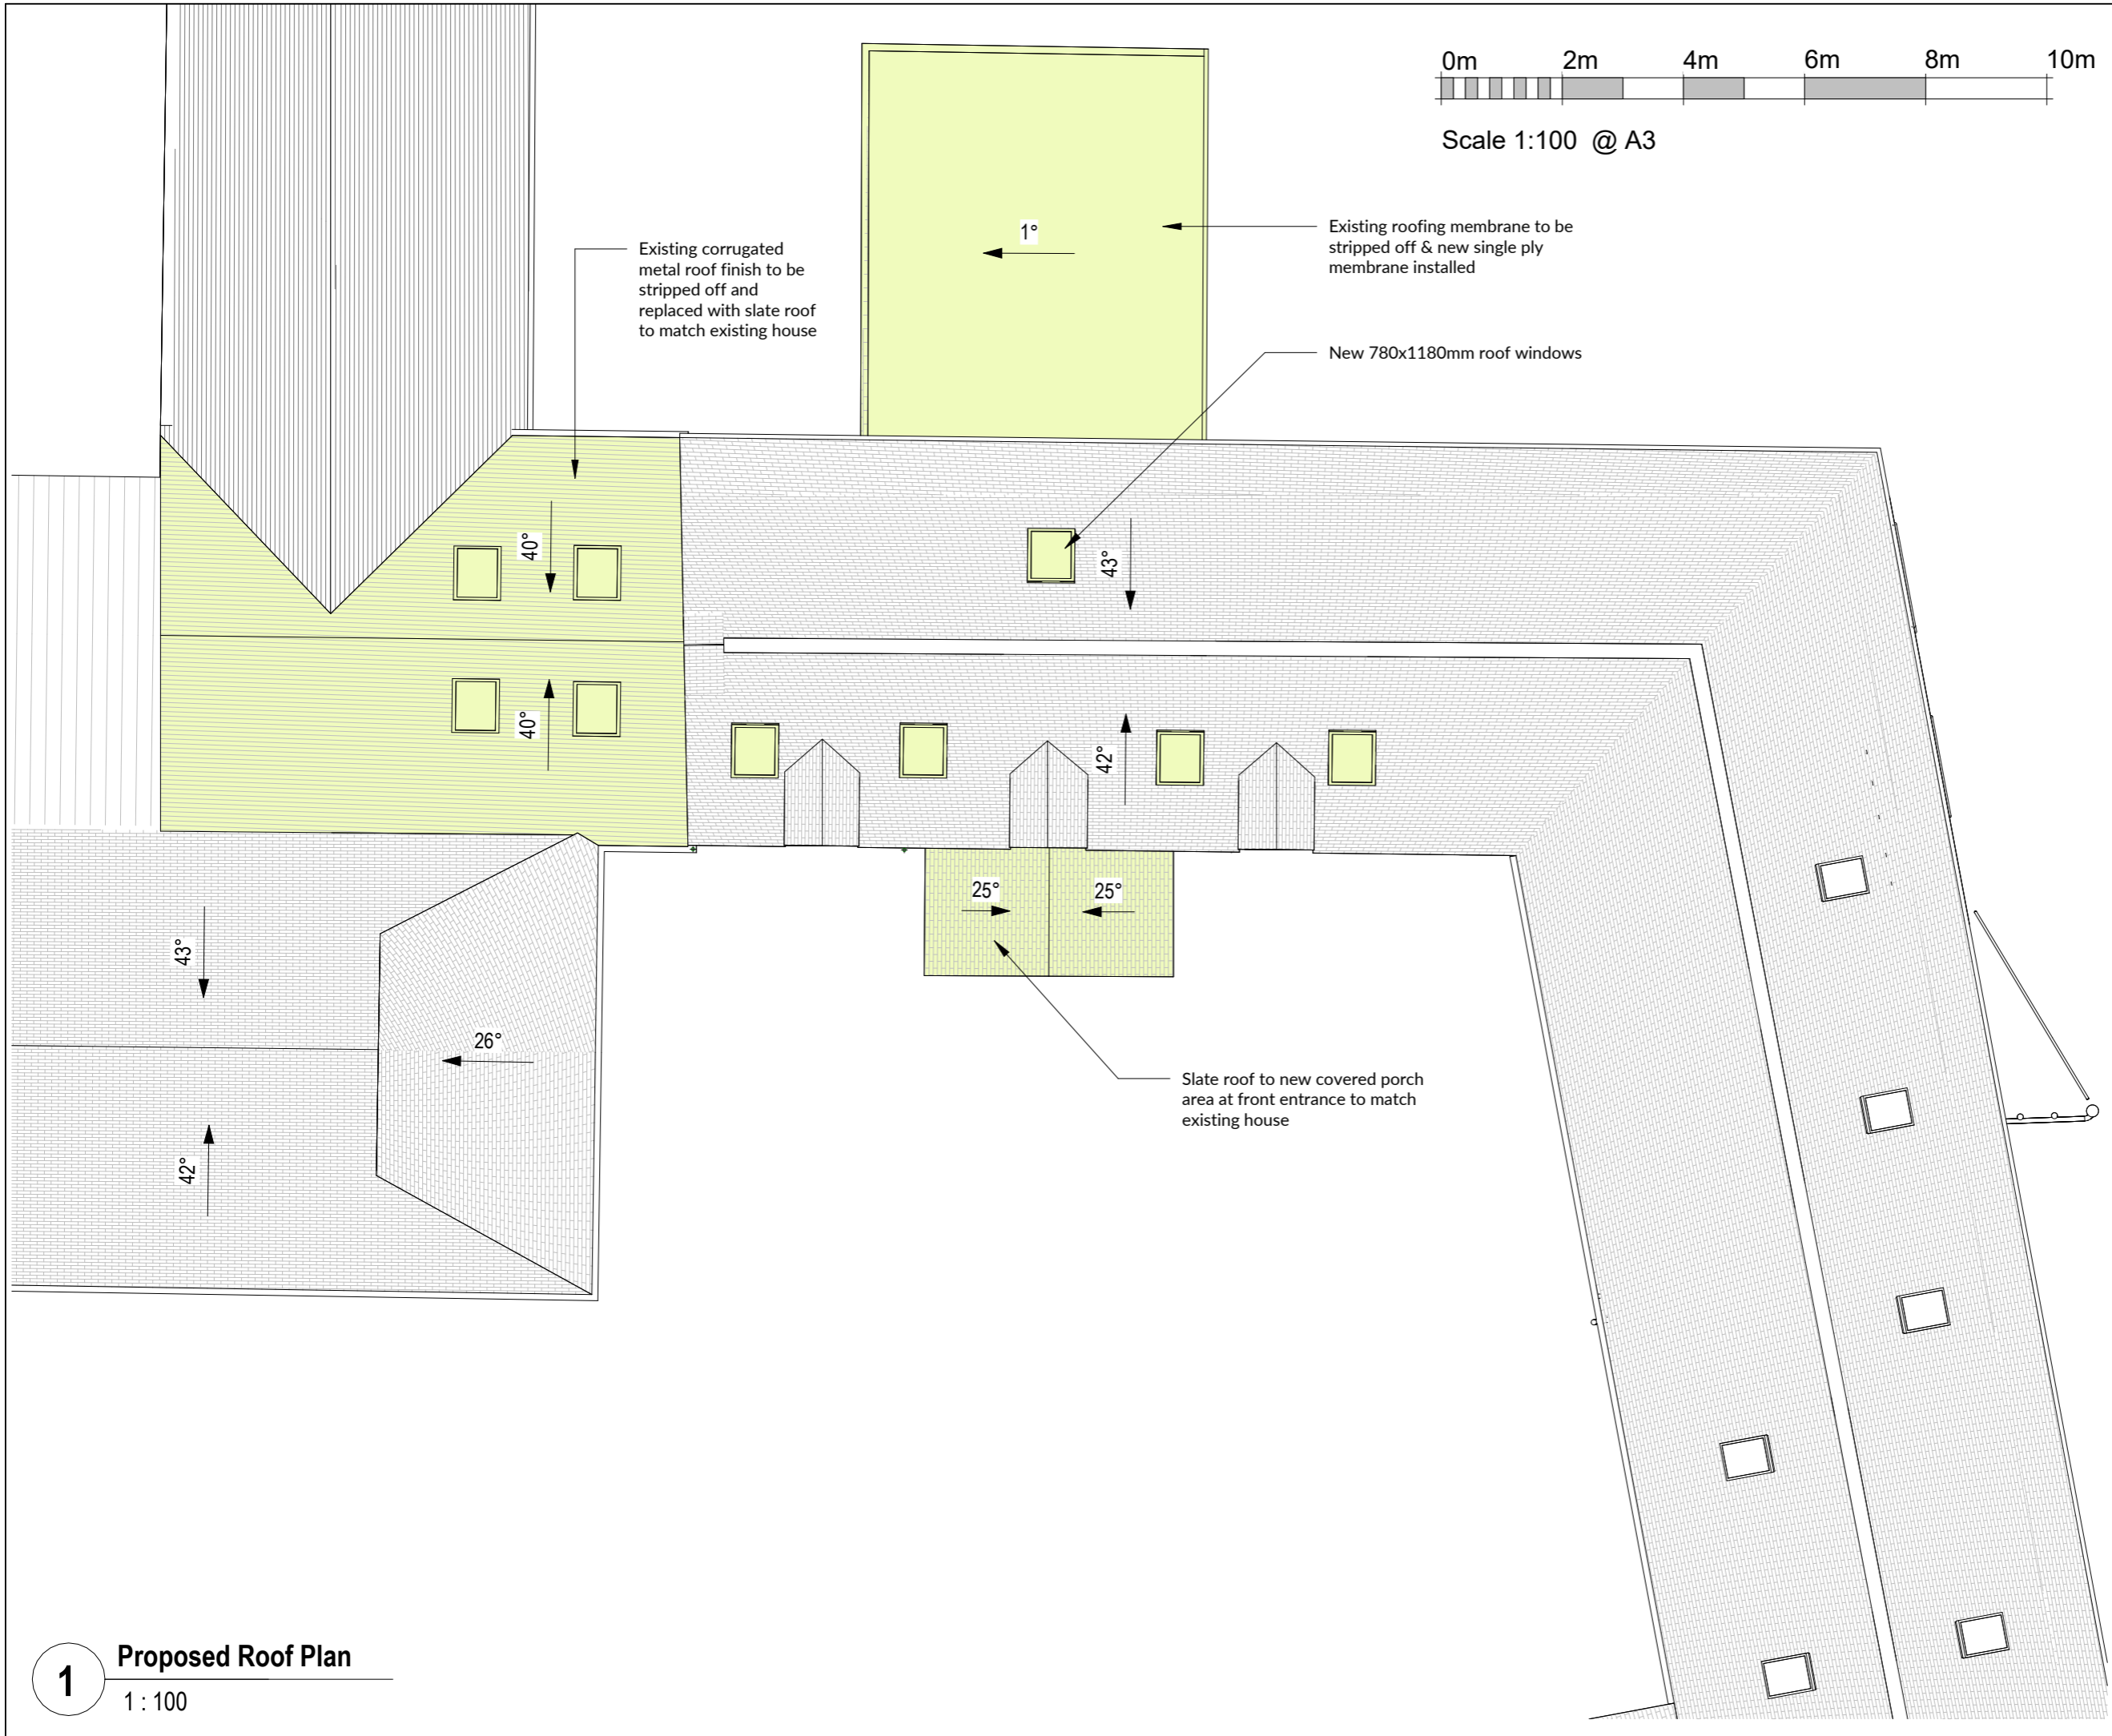

SAFETY, HEALTH & ENVIRONMENTAL

INFORMATION
In addition to risks normally associated with the type of work detailed on this drawing, note the following significant risks:

CONSTRUCTION RISKS

CLEANING AND MAINTENANCE RISKS

DEMOLITION RISKS

Rev	Description	Date	Issued



T: +44 (0) 1698 451 295
E: info@abode-architects.co.uk
W: www.abode-architects.co.uk

18 Haddow St.
Hamilton
ML3 7HX

DO NOT SCALE FROM DRAWINGS

All dimensions to be checked on site by the contractor and any discrepancies to be notified to the architect prior to works being commenced.

© All Rights Reserved. Copyright in all documents and drawings prepared by Abode Architects and in any work executed from those documents and drawings shall remain the property of Abode Architects.

Purpose of Issue

Cert. of Lawfulness

Client
Douglas Lyle

Scale	Job No.	Date
1 : 100 @ A3	23035	Oct 23

Project
Renovation of Farmhouse at Scart Farm, Bridge of Weir
Drawing Title

Proposed Roof Plan

Drawing Number	Rev
23035-20065	

1 Proposed Roof Plan
1 : 100