

Scale 1:100 @ A3

1°

40°


43°

40°

42°

26°

13°

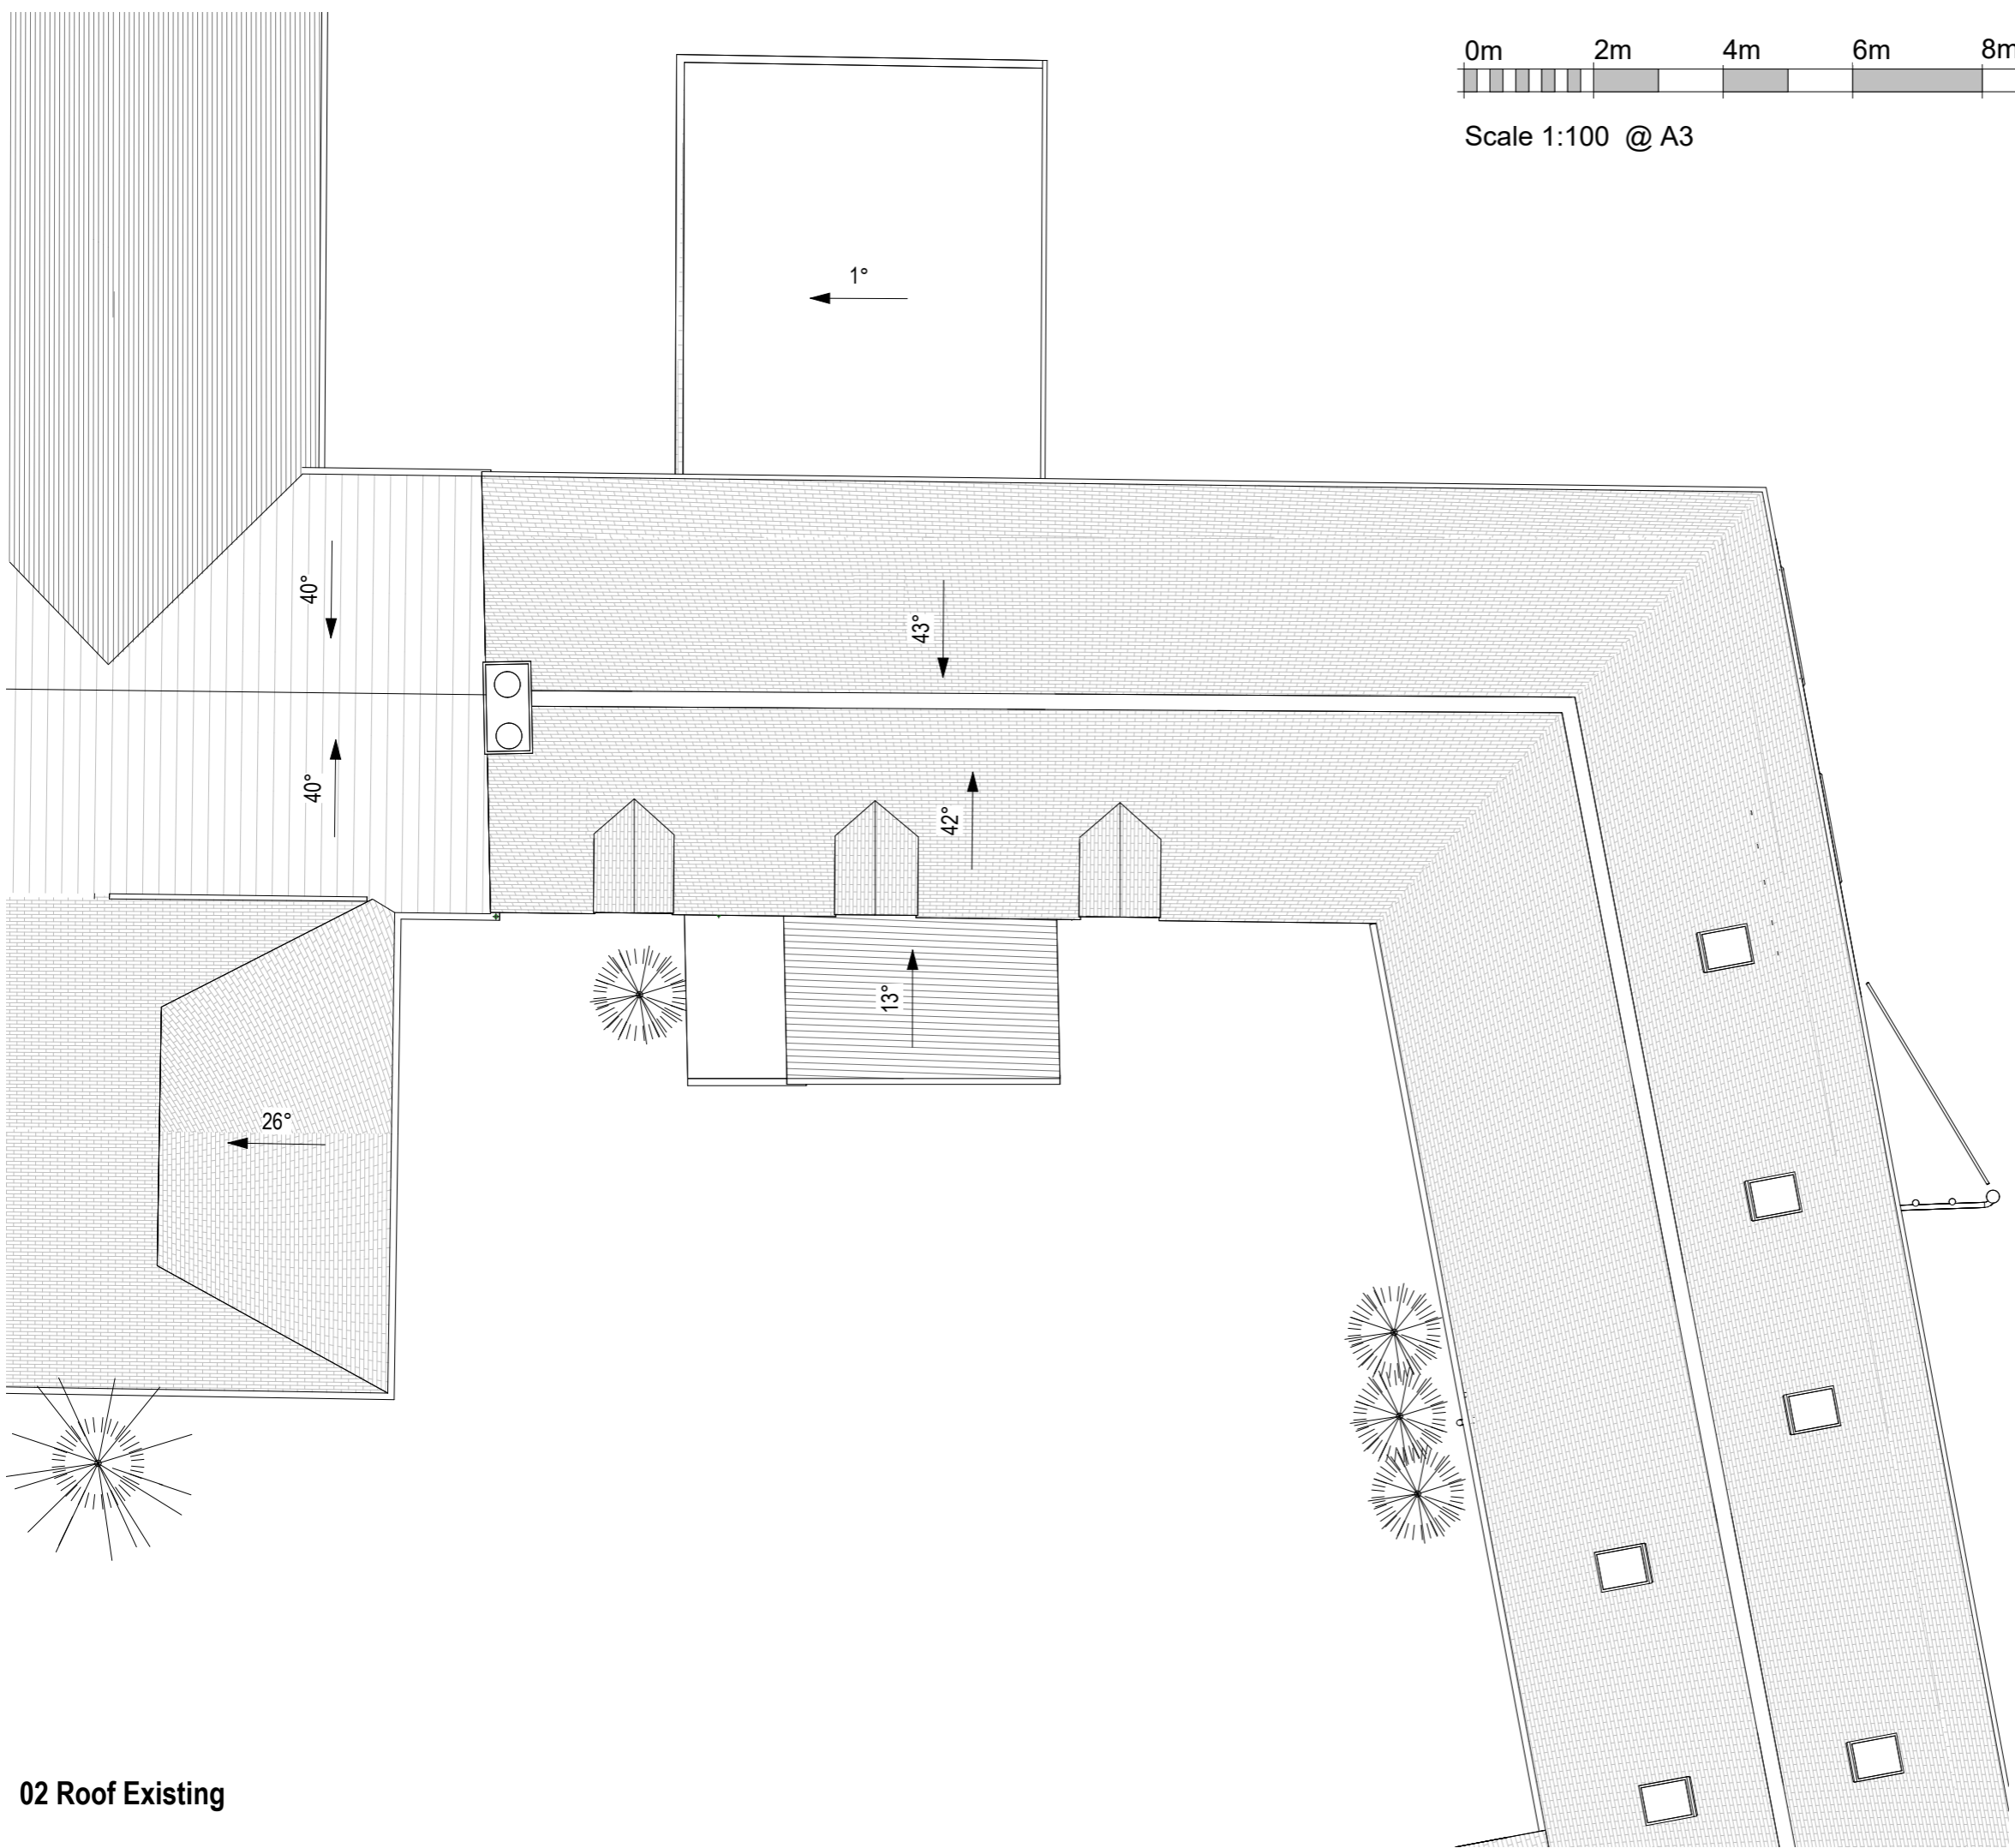

02 Roof Existing

SAFETY, HEALTH & ENVIRONMENTAL INFORMATION In addition to risks normally associated with the type of work detailed on this drawing, note the following significant risks:
CONSTRUCTION RISKS
CLEANING AND MAINTENANCE RISKS
DEMOLITION RISKS

Rev	Description	Date	Issued

Abode Architects
 T: +44 (0) 1698 451 295
 E: info@abode-architects.co.uk
 W: www.abode-architects.co.uk
 18 Haddow St.
 Hamilton
 ML3 7HX

DO NOT SCALE FROM DRAWINGS

All dimensions to be checked on site by the contractor and any discrepancies to be notified to the architect prior to works being commenced.

© All Rights Reserved. Copyright in all documents and drawings prepared by Abode Architects and in any work executed from those documents and drawings shall remain the property of Abode Architects.

Purpose of Issue
Cert. of Lawfulness

Client
 Douglas Lyle

Scale Job No. Date
 1 : 100 @ A3 23035 Oct 23

Project
 Renovation of Farmhouse at Scart Farm, Bridge of Weir
Drawing Title
 Existing Roof Plan

Drawing Number **Rev**
 23035-20018