


existing ground floor plan
scale 1:50




existing front elevation
scale 1:100



existing side elevation
scale 1:100

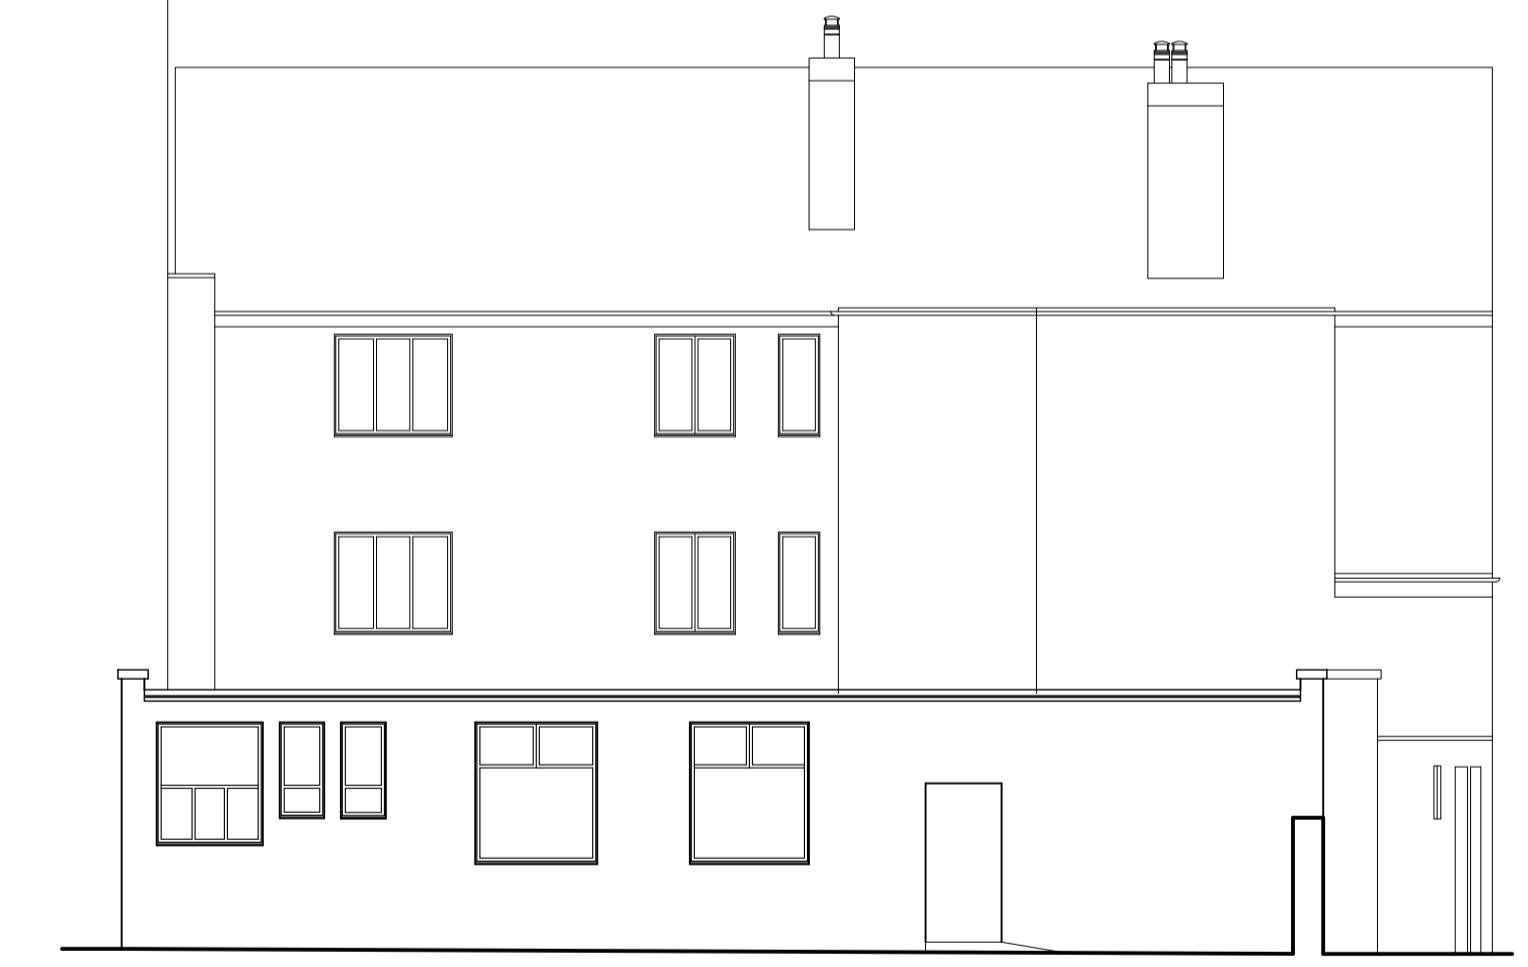

existing rear elevation
scale 1:100

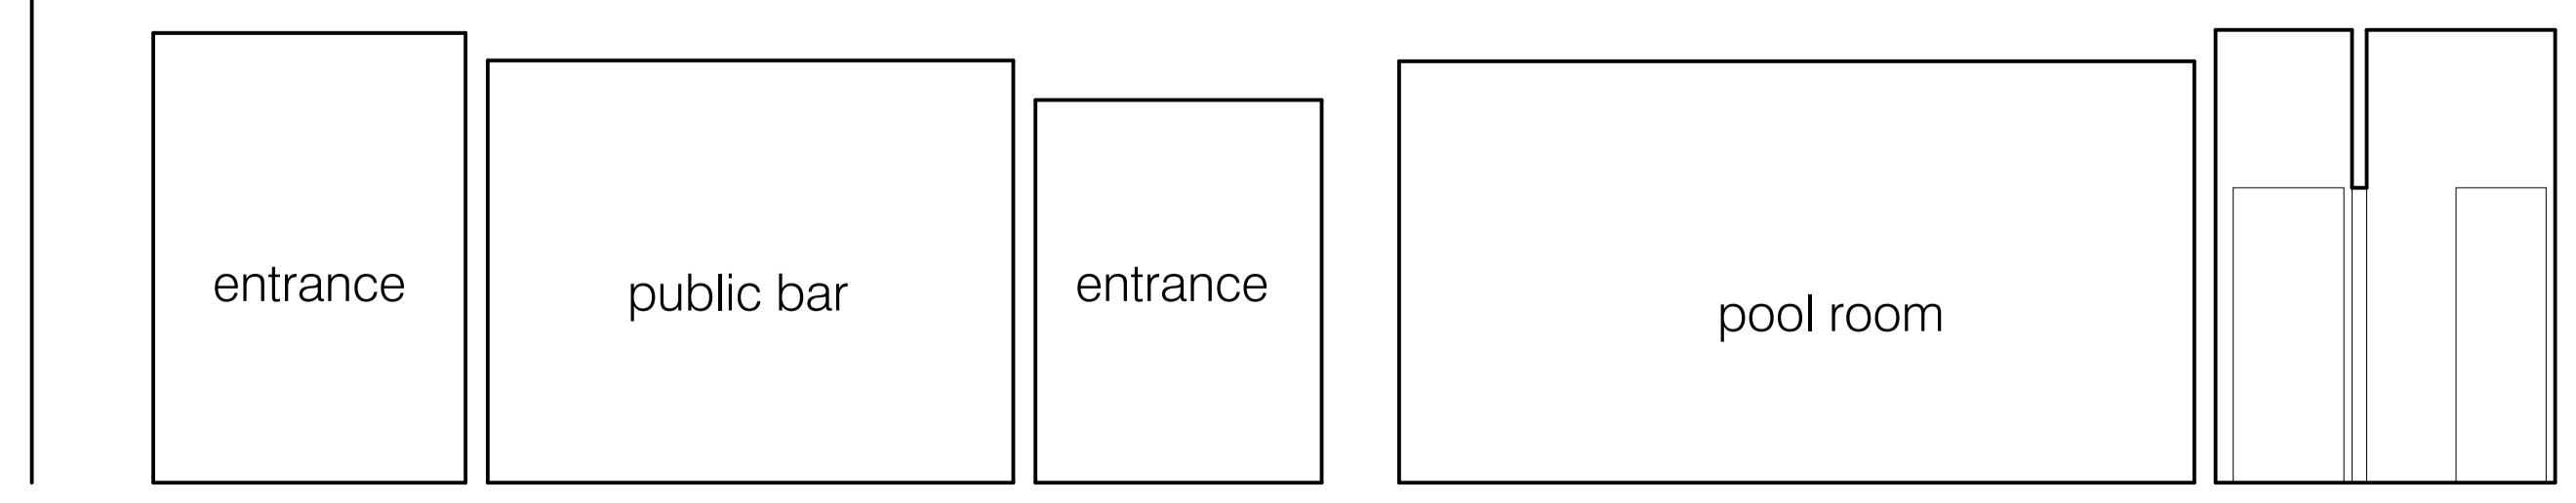

existing cross section a-a
scale 1:50

rev.	description	date
A	details updated	16.11.2023

sda
STUART DAVIDSON
ARCHITECTURE

Design Studio
32 High Street
Skelkirk
TD7 4DD
01750 21792
info@stuartdavidsonarchitecture.co.uk
www.stuartdavidsonarchitecture.co.uk
© copyright stuart davidson architecture

client:	Mr + Mrs Mclean
project:	Proposed Change of Use to Deans Bar, 3 Orrock Place, Hawick
title:	Existing Floor Plan, Elevations + Cross Section
status:	planning scale @ A1: as shown
date:	november 2023 drawn: fc
number:	P867-PL-002 rev: A