


# NORTH ELEVATION

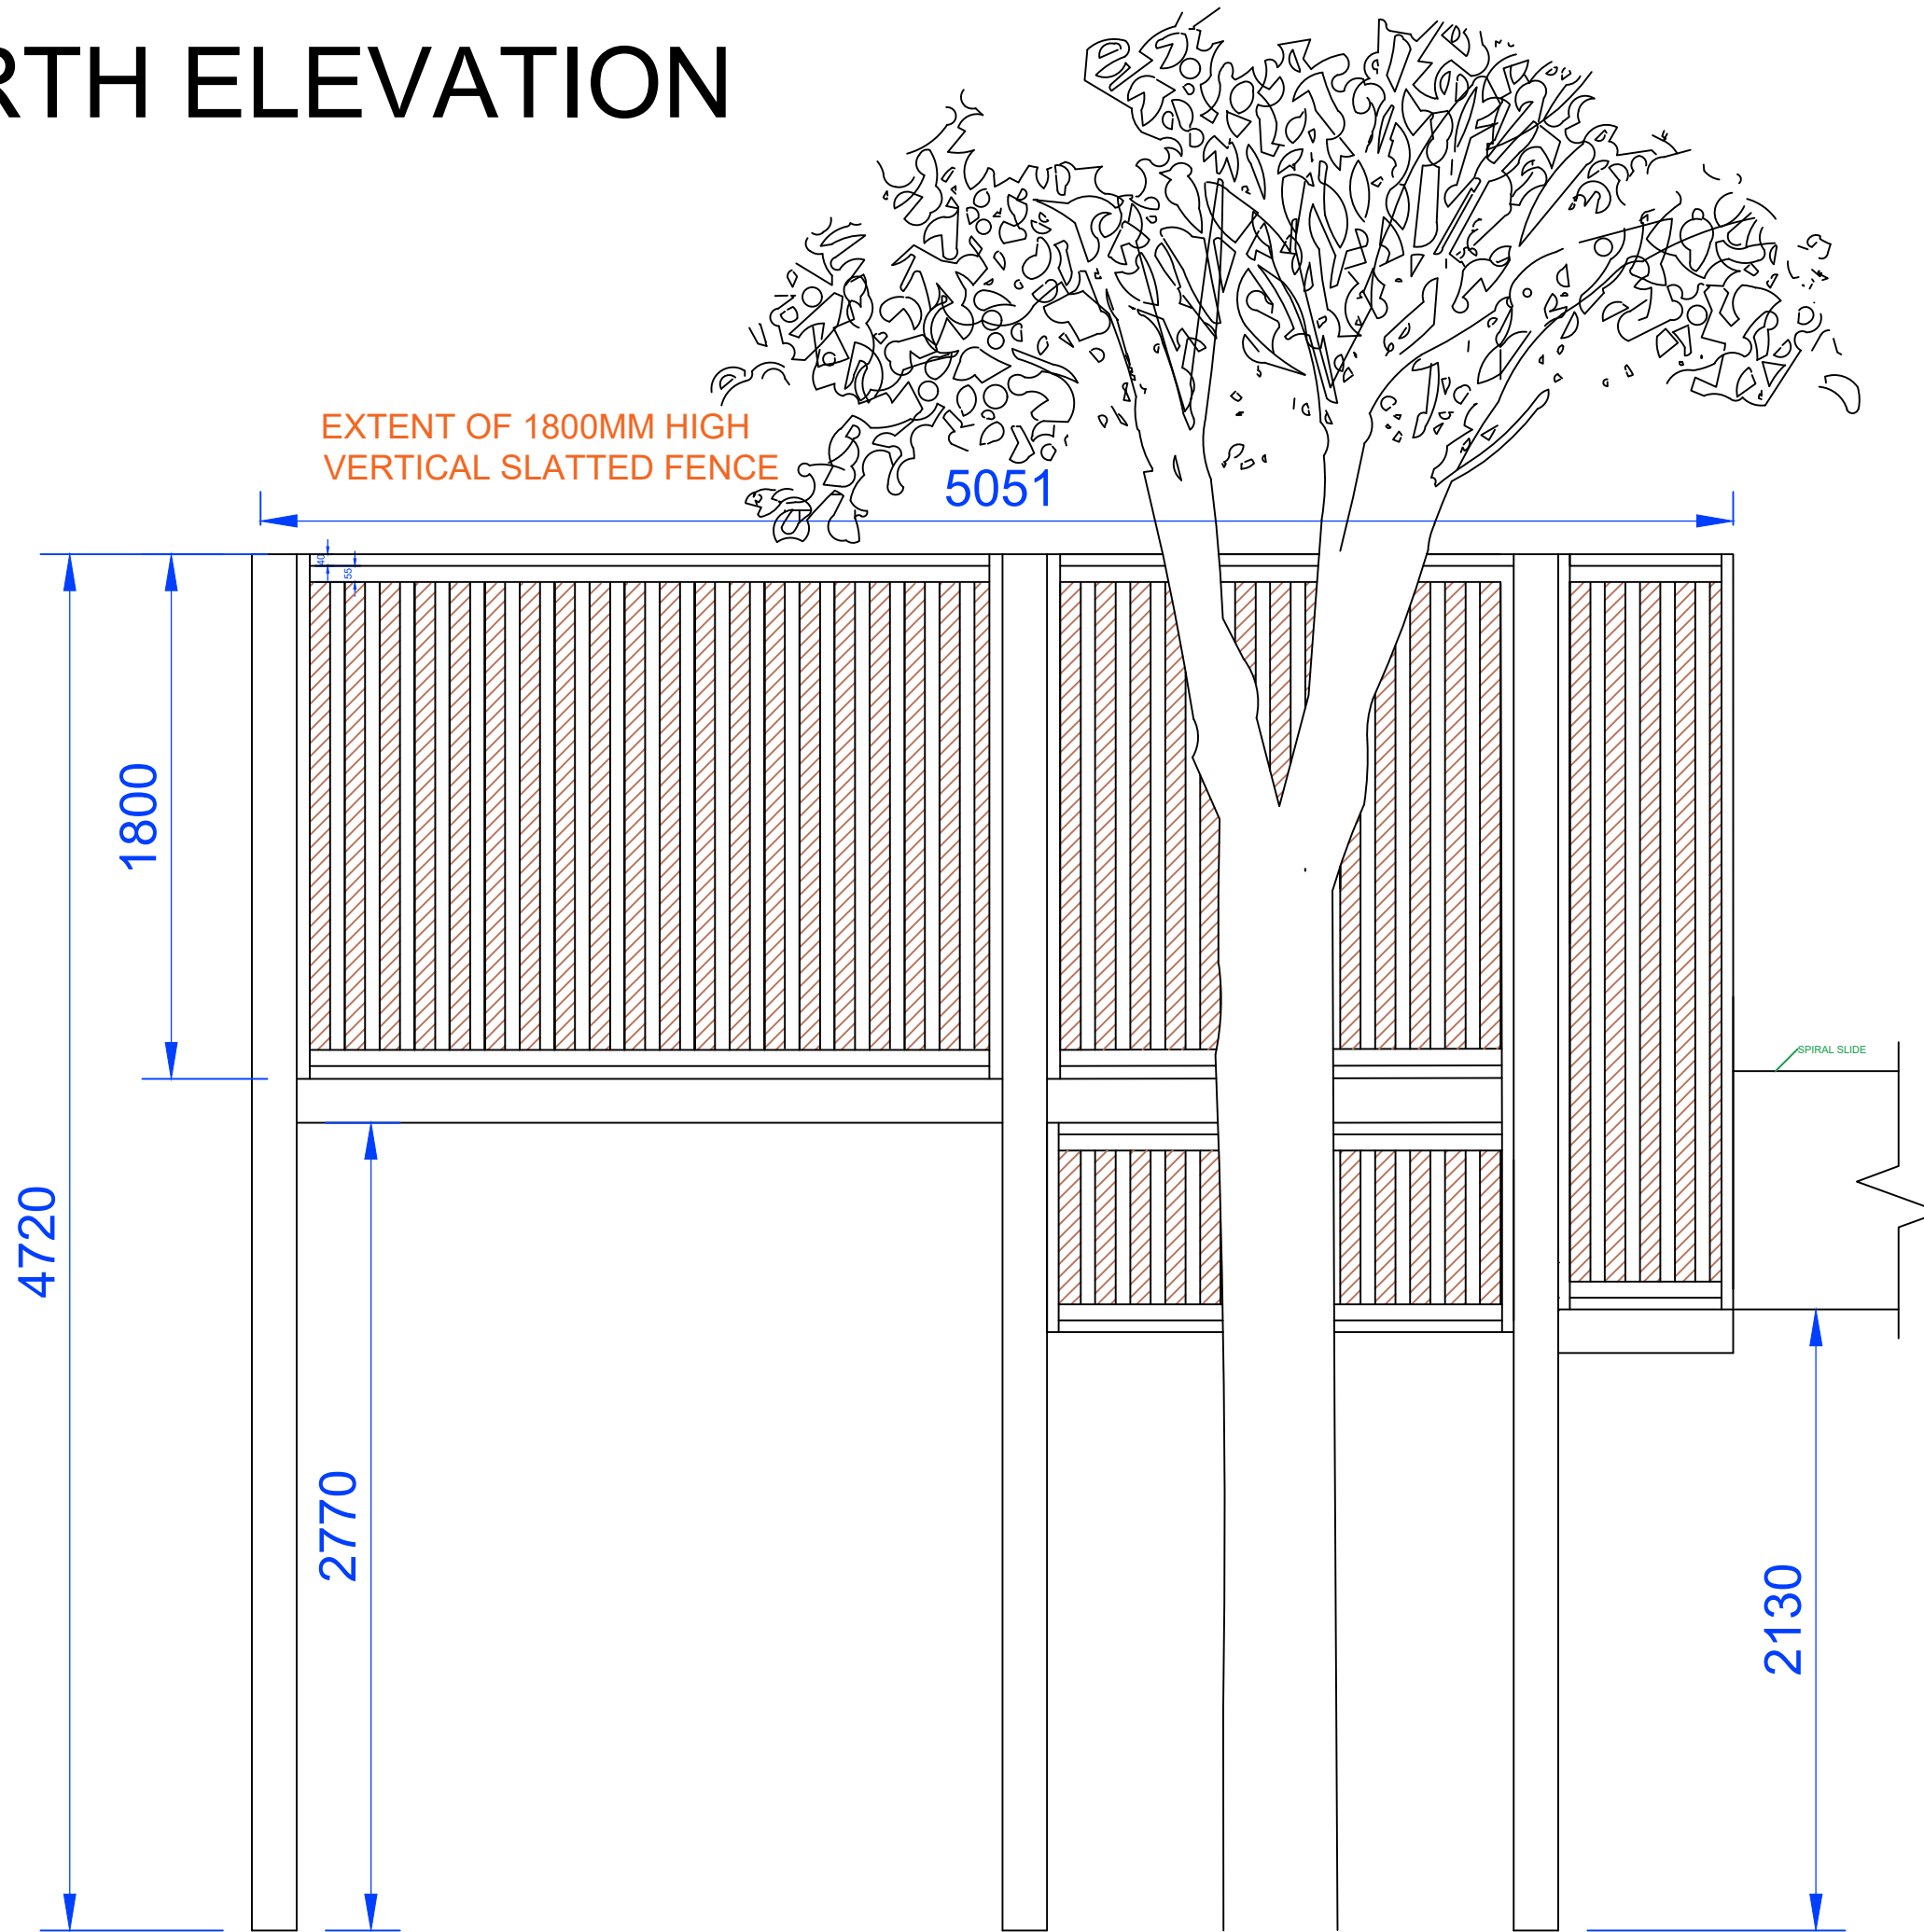

THIS DRAWING IS THE PROPERTY OF CHARACTER JOINERY LTD. AND COPYRIGHT IS RESERVED BY THEM. THE DRAWING IS ISSUED ON CONDITION THAT IT IS NOT COPIED OR DISCLOSED IN PART OR IN WHOLE TO ANY UNAUTHORISED PERSONS WITHOUT PRIOR CONSENT IN WRITING FROM CHARACTER JOINERY LTD.

DIMENSIONS IN MILLIMETERS UNLESS NOTED OTHERWISE DO NOT SCALE

### APPROVAL STATUS

A	NO COMMENTS
B	APPROVED WITH COMMENTS
C	NOT APPROVED, REVISE AND RESUBMIT

NOTES.

FURTHER INFORMATION RELEVANT TO FINISHES ETC.

A. -

REV	DESCRIPTION	BY	DATE
-	-	-	-

DRAWING STATUS  
-PRELIMINARY

**CHARACTER**  
BESPOKE JOINERY SOLUTIONS

Waverley House, 16 Lawson St, Kilmarnock  
KA1 3JP  
Tel: 01563 531411  
Email: [post@characterjoinery.co.uk](mailto:post@characterjoinery.co.uk)  
Website: [www.characterjoinery.co.uk](http://www.characterjoinery.co.uk)

Client: - Dalgleish

Project: -Zip Slide platform  
-staircase  
- NORTH ELEVATION

Drawn By: -CD Drawing No: C7310-03

Date: 18/10/23 Scale: - @A3