



1 0 1 2 3 4 5

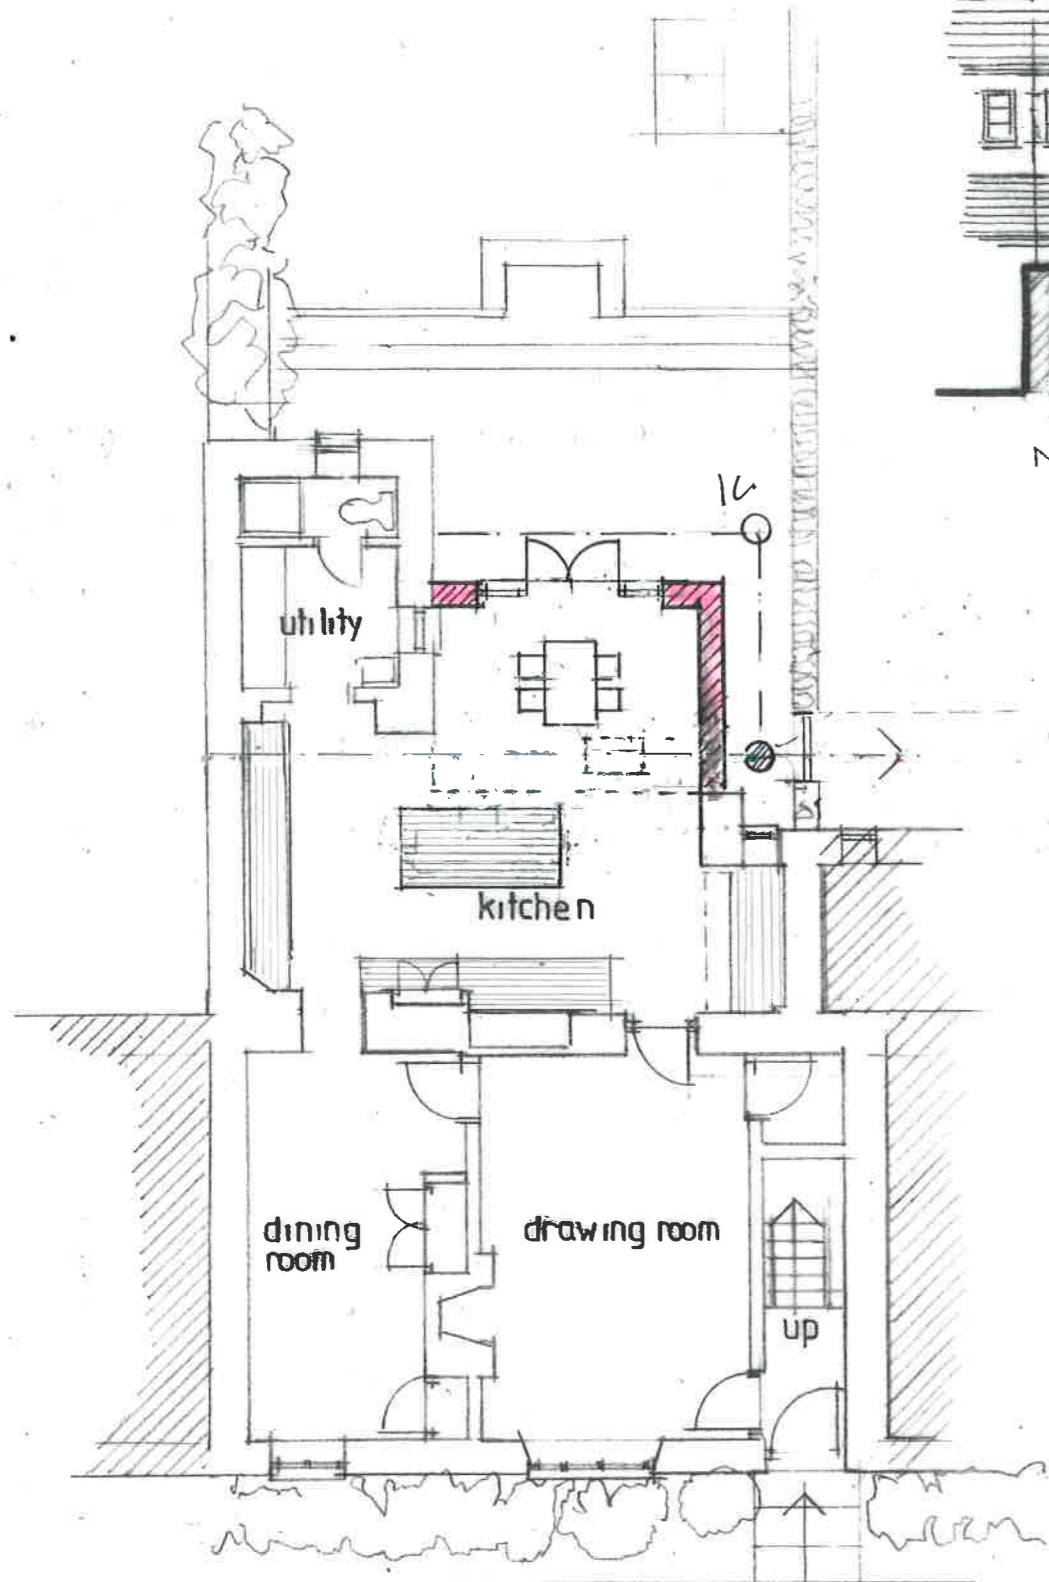


GROUND FLOOR PLAN

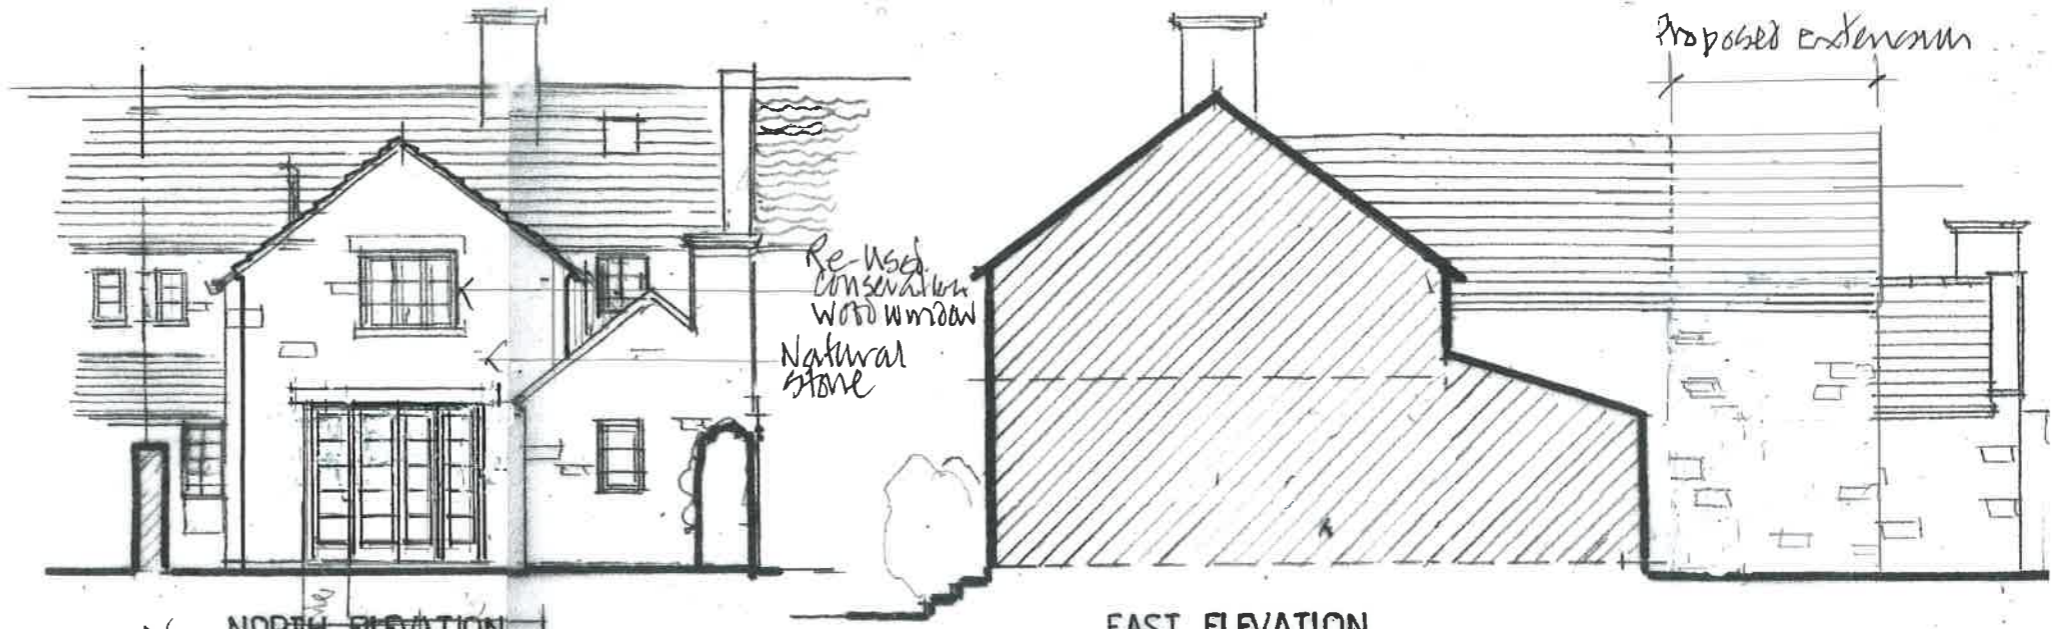


NORTH ELEVATION

EAST ELEVATION

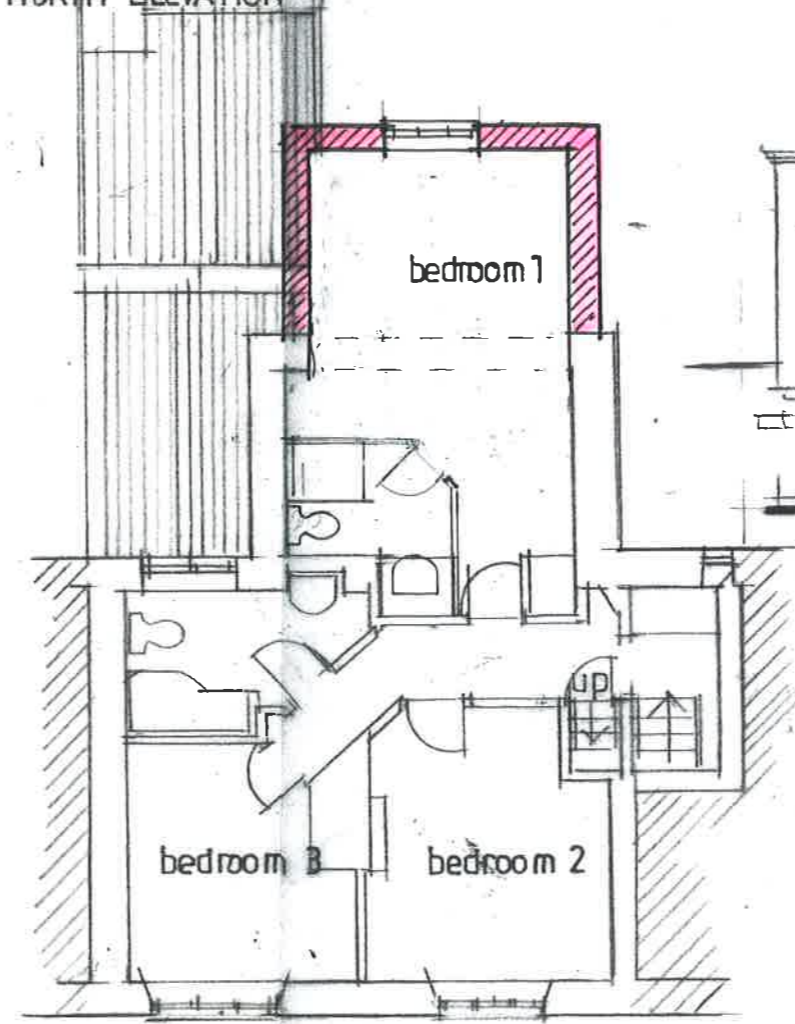

FIRST FLOOR PLAN

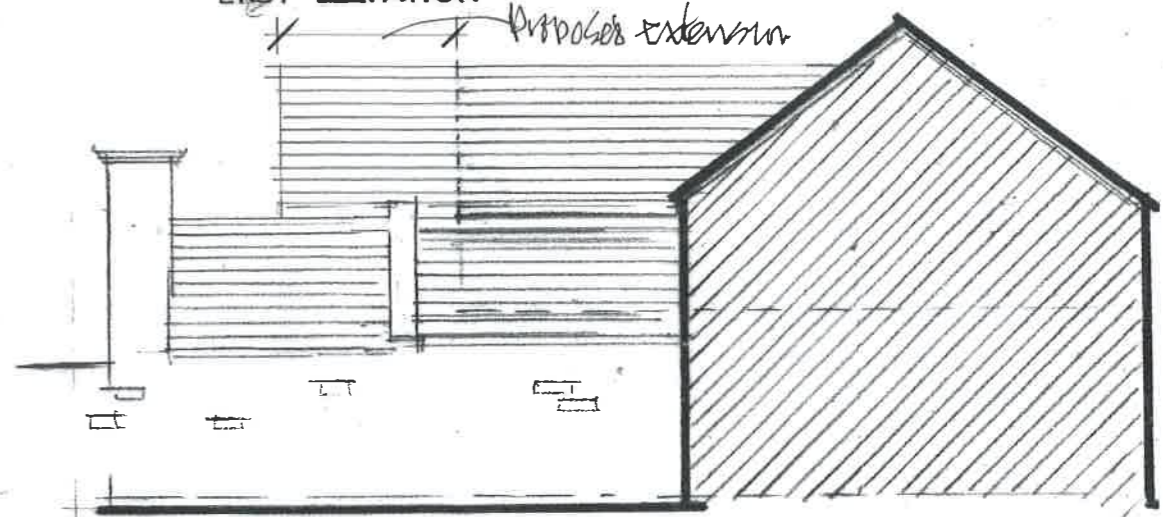

WEST ELEVATION

RICHARD MERRETT + ARCHITECT
 6 Chapel Gardens, Stretton on Fosse, Moreton in Marsh, GL569SL
 Tel 01608 662078 e-mail merrettarc@btinternet.com

PROPOSED TWO STOREY REAR EXTENSION AT STANTON COTTAGE,
 HIGH STREET, STANTON, BROADWAY, WR127NE

Client	MR MARK LEA	
Drawing	PROPOSED PLANS AND ELEVATIONS	
Date	October 2023	Drawing no 2023/12/2
Scale	1:100 @ A3	