

Drawing No. 989/1

Date Nov 2023



Revisions

Scale 1 : 100 at A3


PROPOSED TWO STOREY REAR AND SINGLER STOREY FRONT EXTENSION
TO 114, GREEN LANE, VICARS CROSS, CHESTER CH3 5L3




EXISTING FRONT ELEVATION

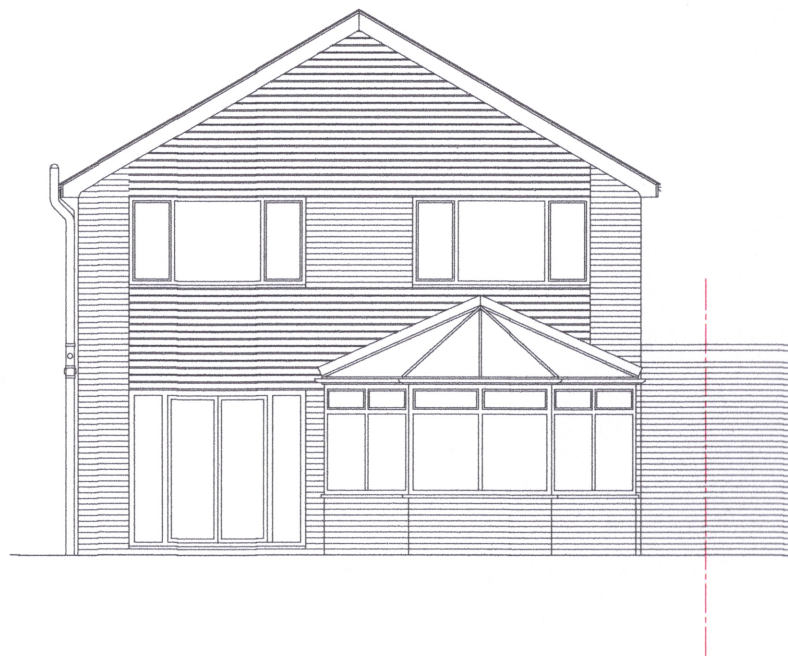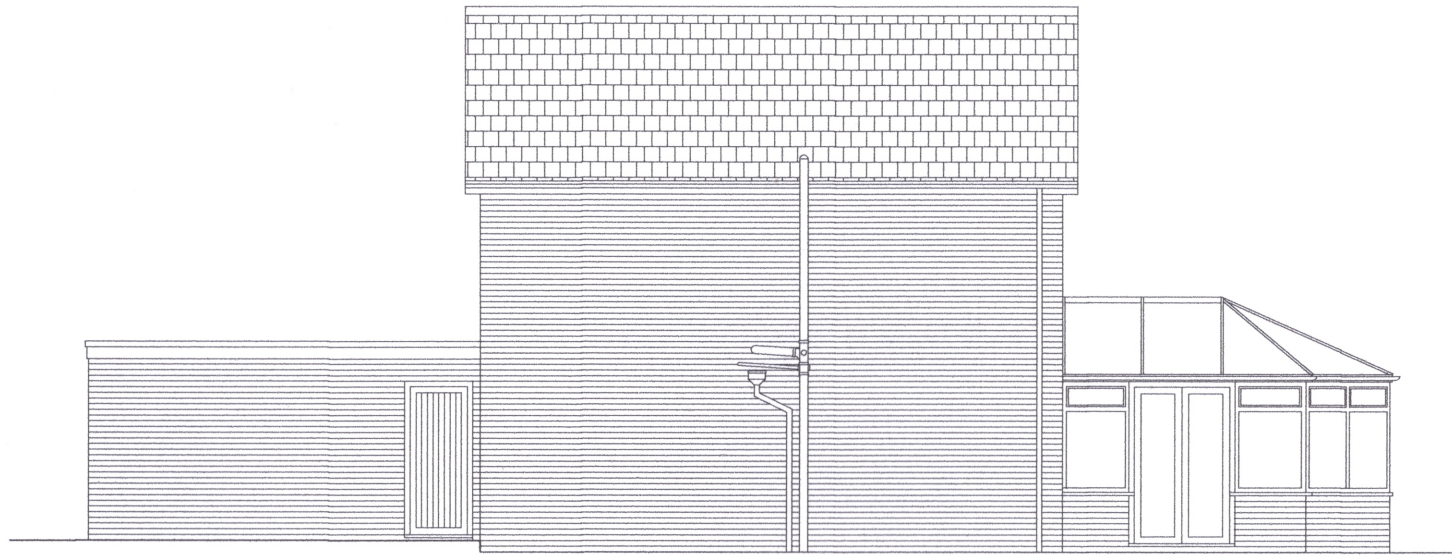

EXISTING REAR ELEVATION

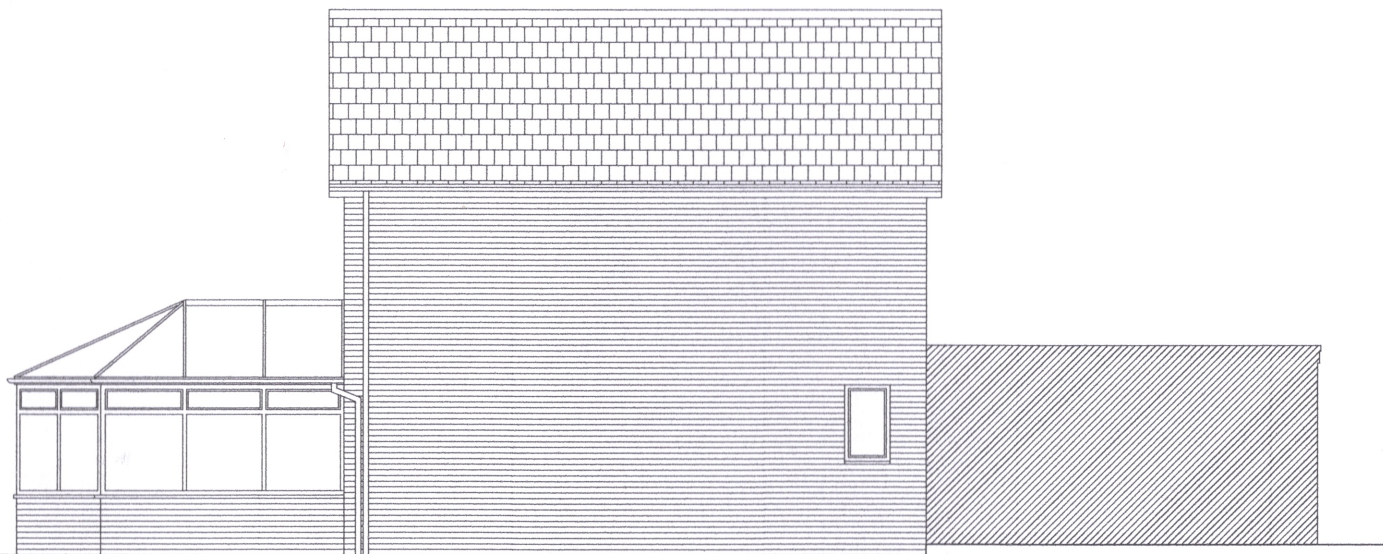

EXISTING SIDE ELEVATION

 

Scale 1:100 at A3

EXISTING