


PROPOSED TWO STOREY REAR AND SINGLEY STOREY FRONT EXTENSION
TO 114, GREEN LANE, VICARS CROSS, CHESTER CH3 5LE

Drawing No. 989/2


Revisions

Date Nov 2023


Scale 1 : 100 at A3

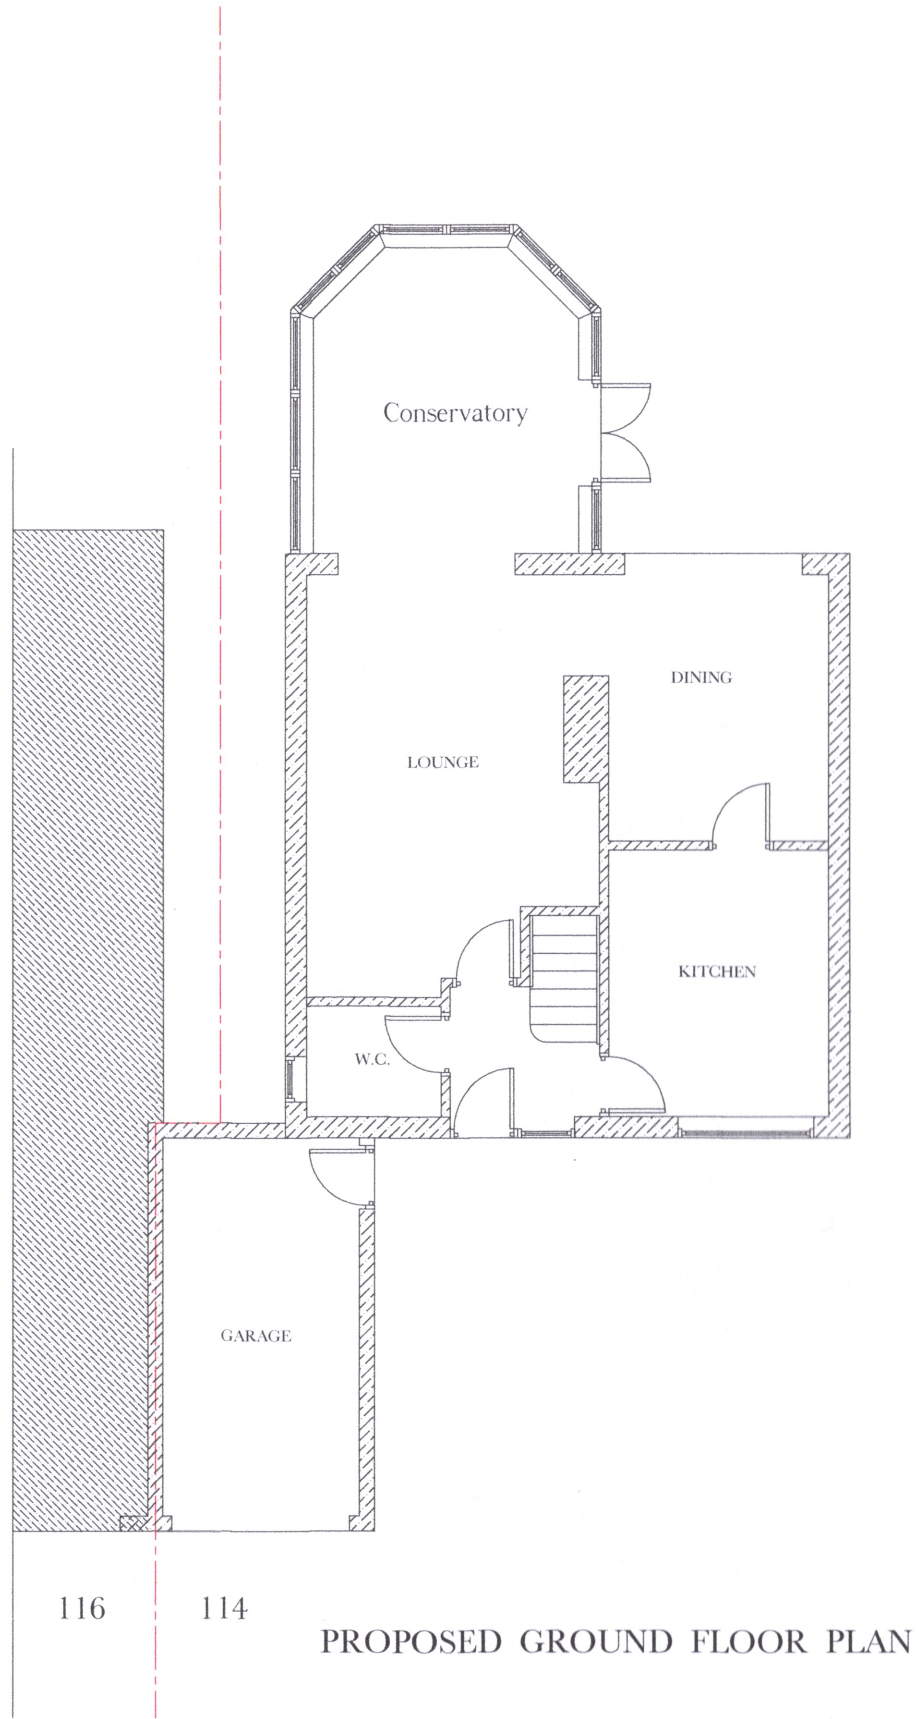

PROPOSED GROUND FLOOR PLAN

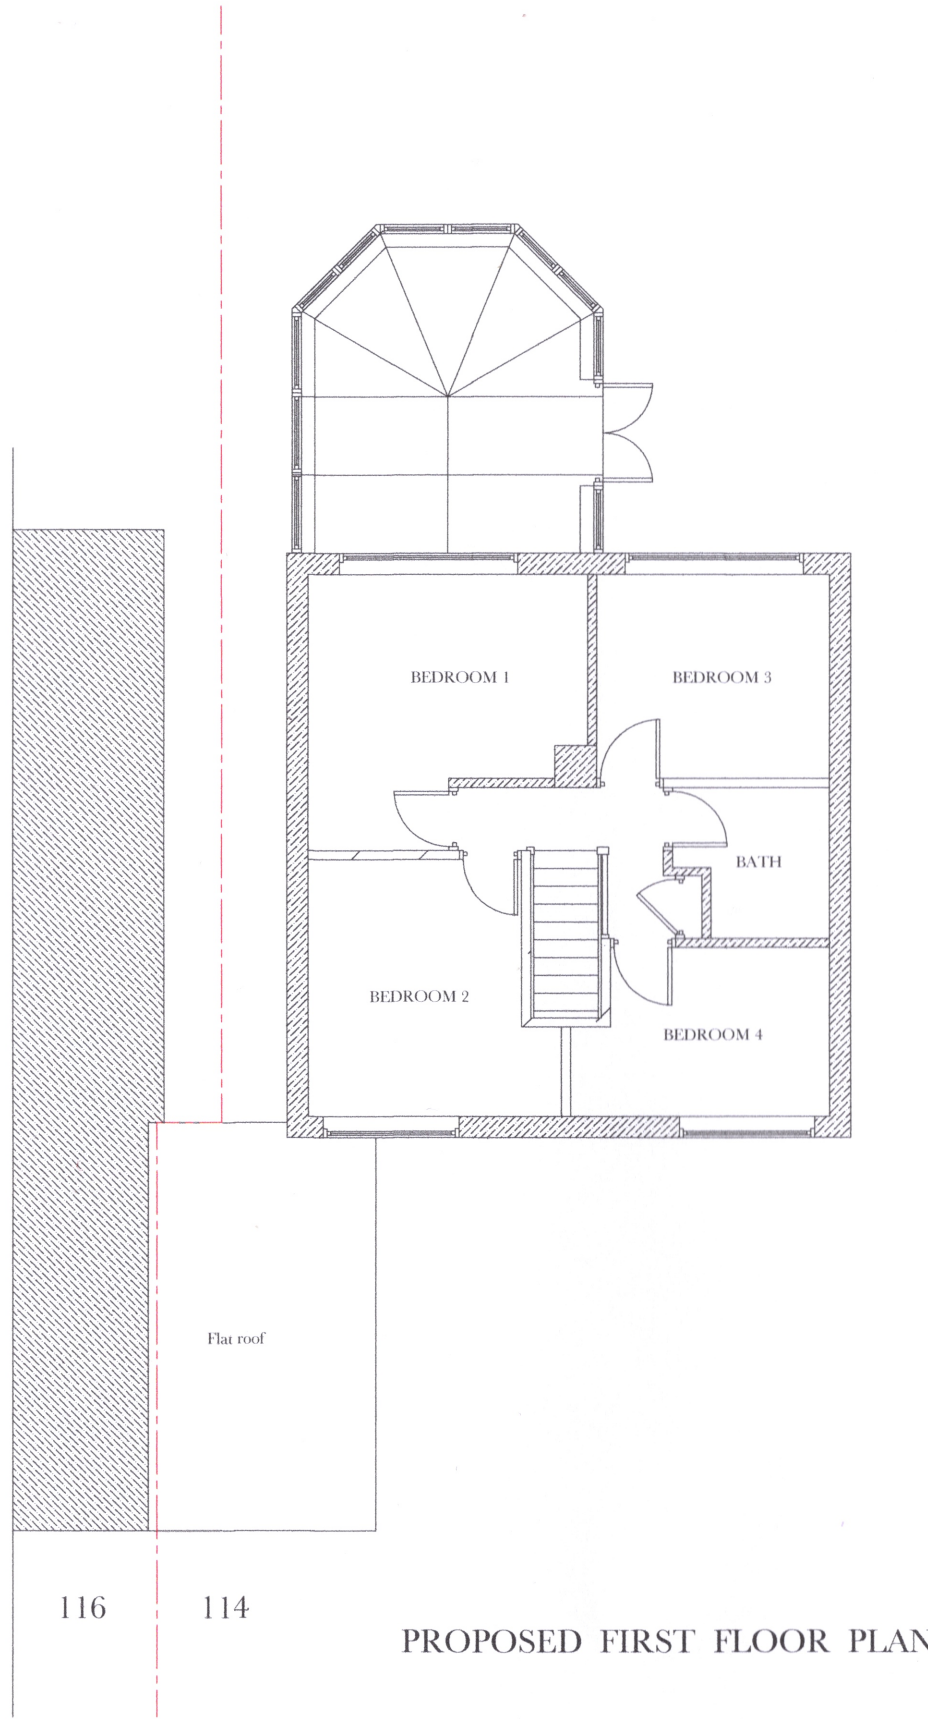

PROPOSED FIRST FLOOR PLAN

 

Scale 1:100 at A3

EXISTING