



PROPOSED TWO STOREY REAR AND SINGLER STOREY FRONT EXTENSION
TO 114, GREEN LANE, VICARS CROSS, CHESTER CH3 5L3

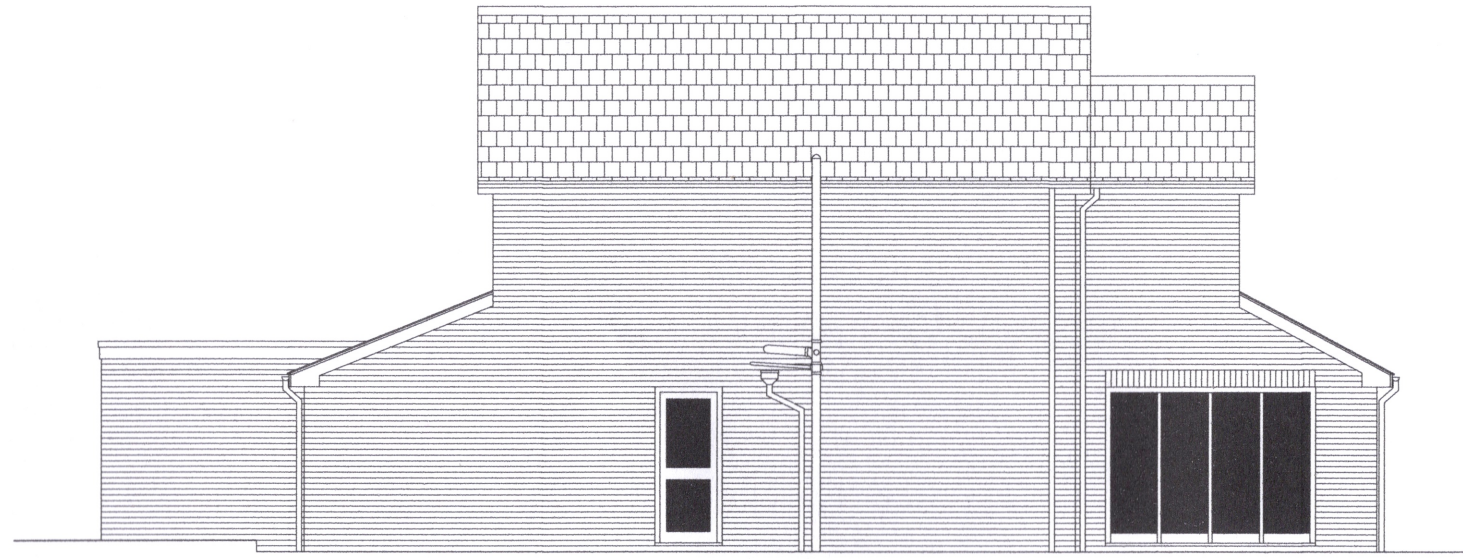


PROPOSED FRONT ELEVATION




PROPOSED SIDE ELEVATION

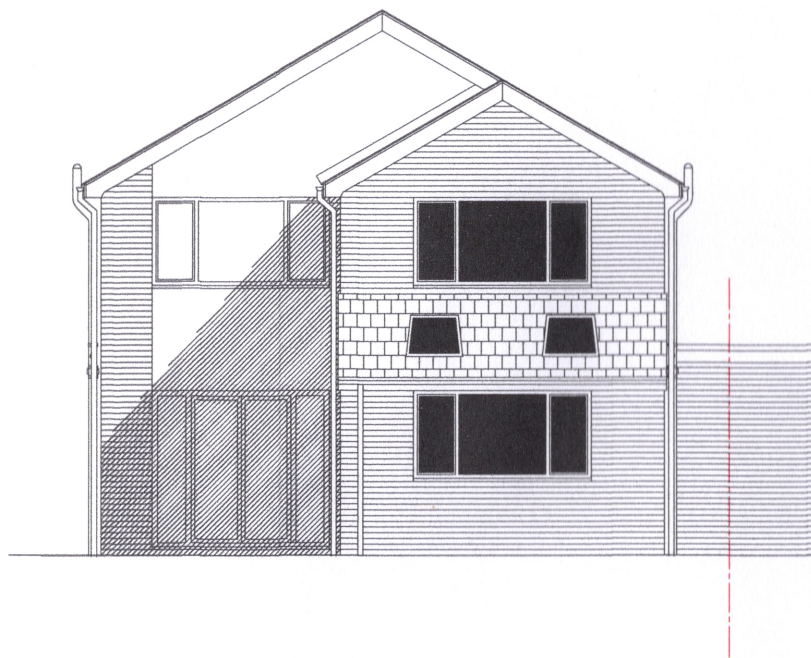

PROPOSED REAR ELEVATION

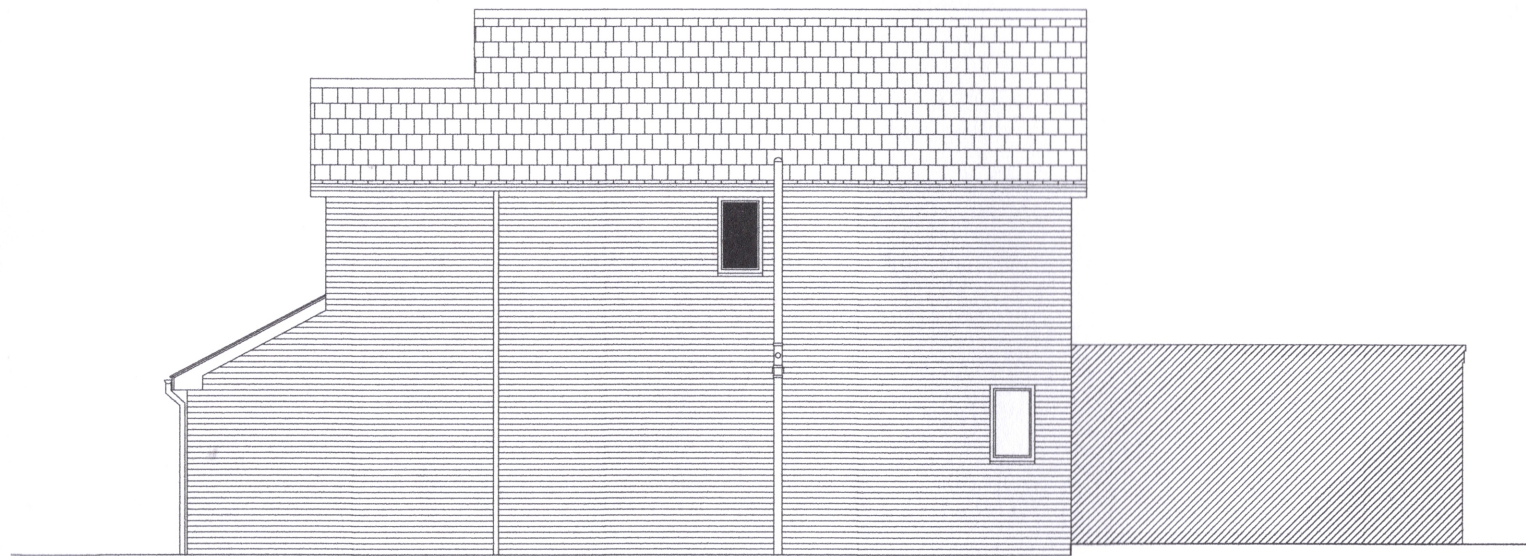

PROPOSED SIDE ELEVATION

 

Scale 1:100 at A3

PROPOSED