



existing ground floor plan

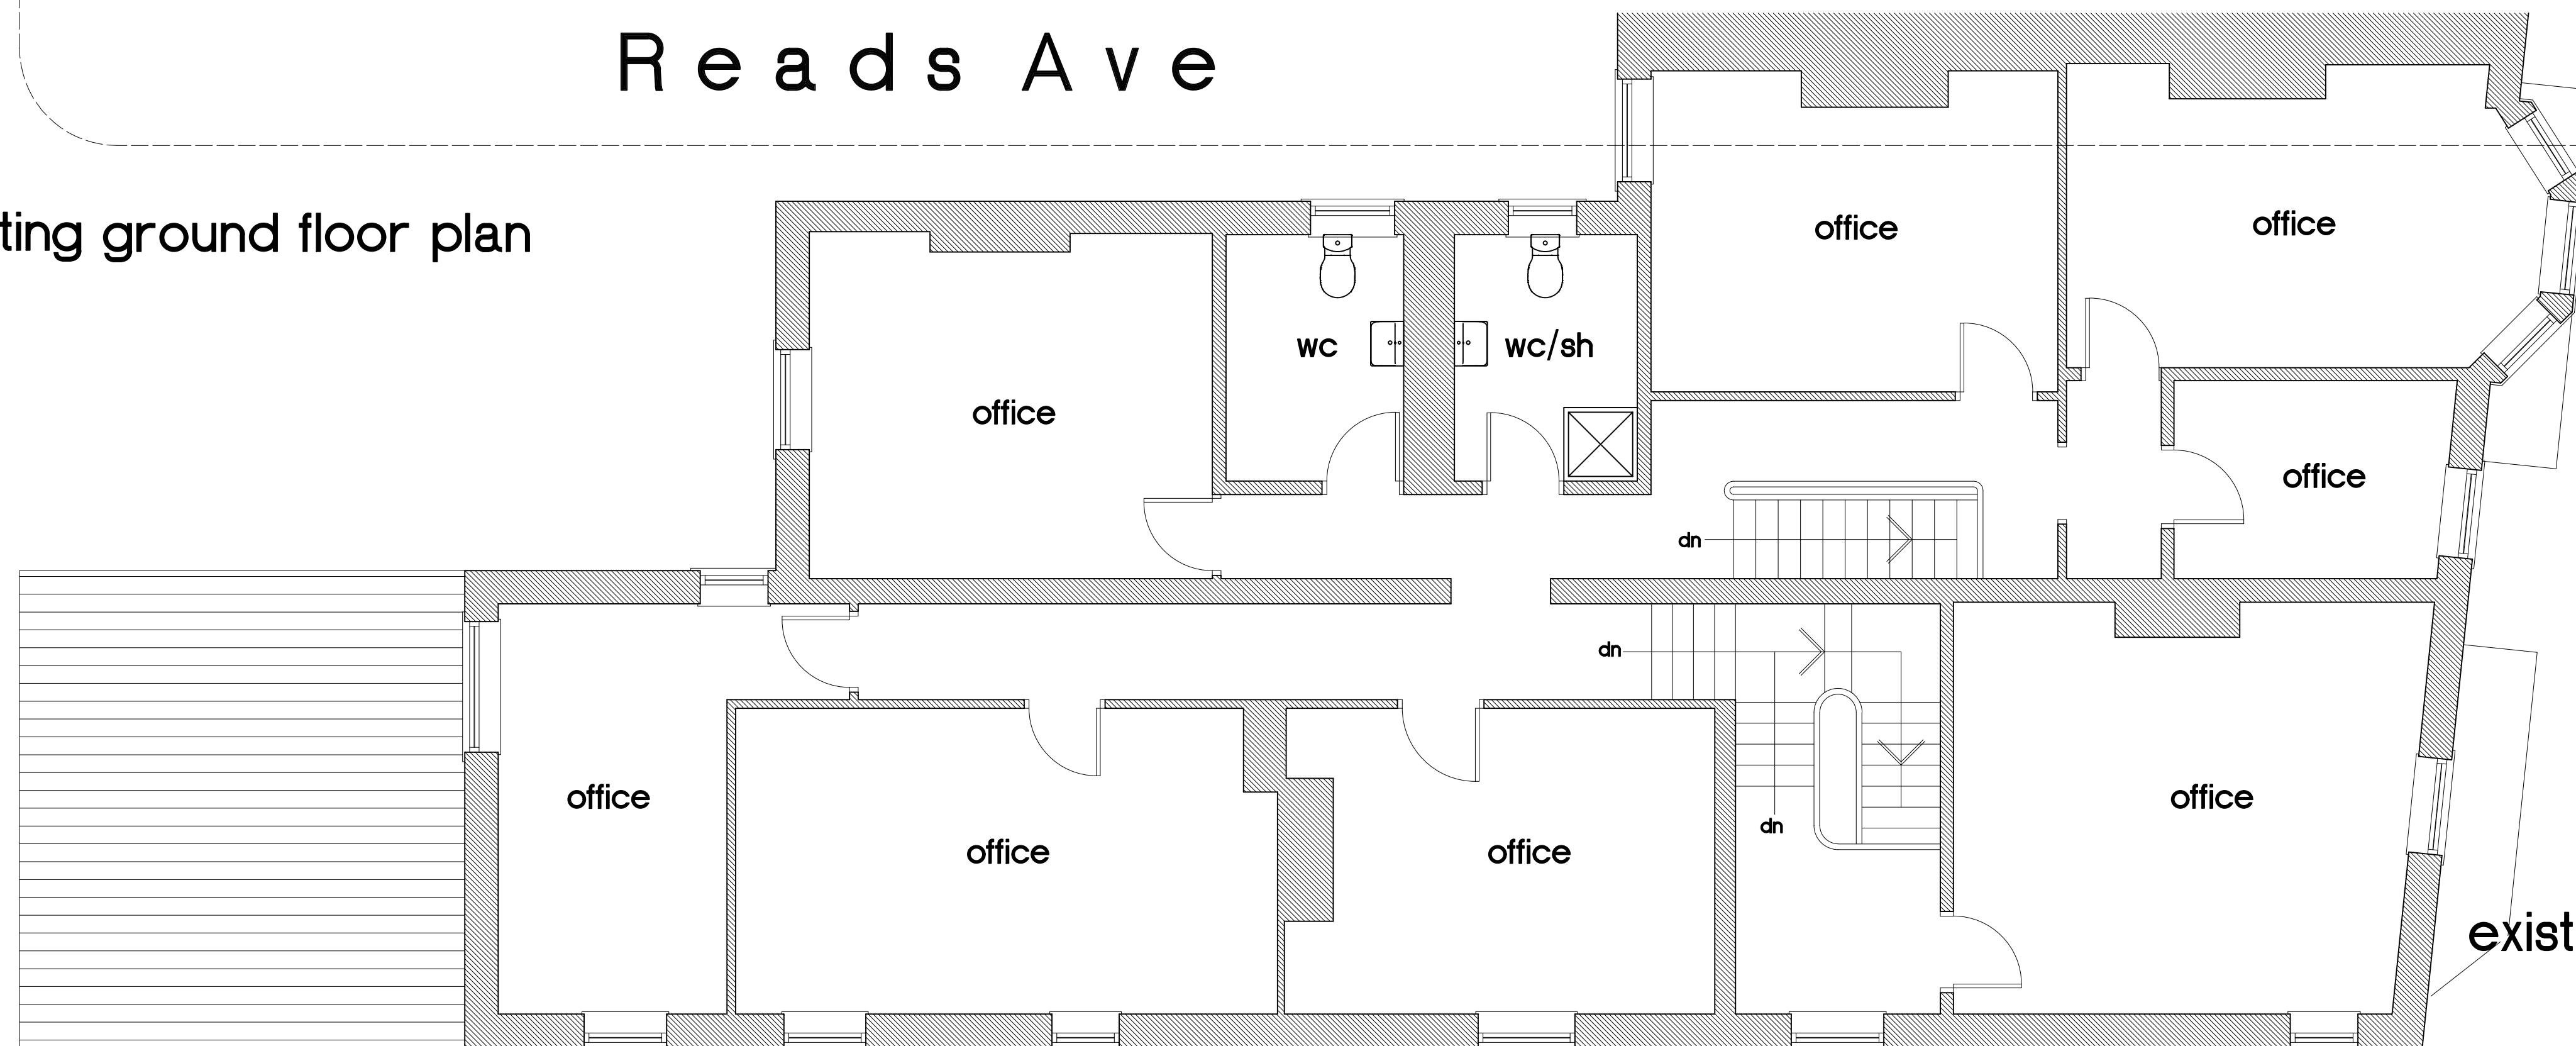

existing first floor plan

| | | |
|---|-------|------|
| Revision | Chkd. | Date |
| Issued for : | | |
| Client-Scheme MR. J. CLAYTON. 47/49 WHITEGATE DR-199 READS AVE BLACKPOOL. | | |
| Drawing Title Survey. | | |
| 47/49 Whitegate Drive-199 Reads Ave, Blackpool. | | |
| NTJ Design 11 Speyside, Blackpool. FY4 2BS | | |
| Tel : 01253 406549 E-mail : ntjdesign@aol.com Mobile : 07761394652 | | |
|  | | |
| Date : May 2023 | | |
| Scale : 1 : 50 | | |
| Drawn : ntj | | |
| Checked : | | |
| Drawing No. A1159/1 | | |