




EXISTING FRONT ELEVATION

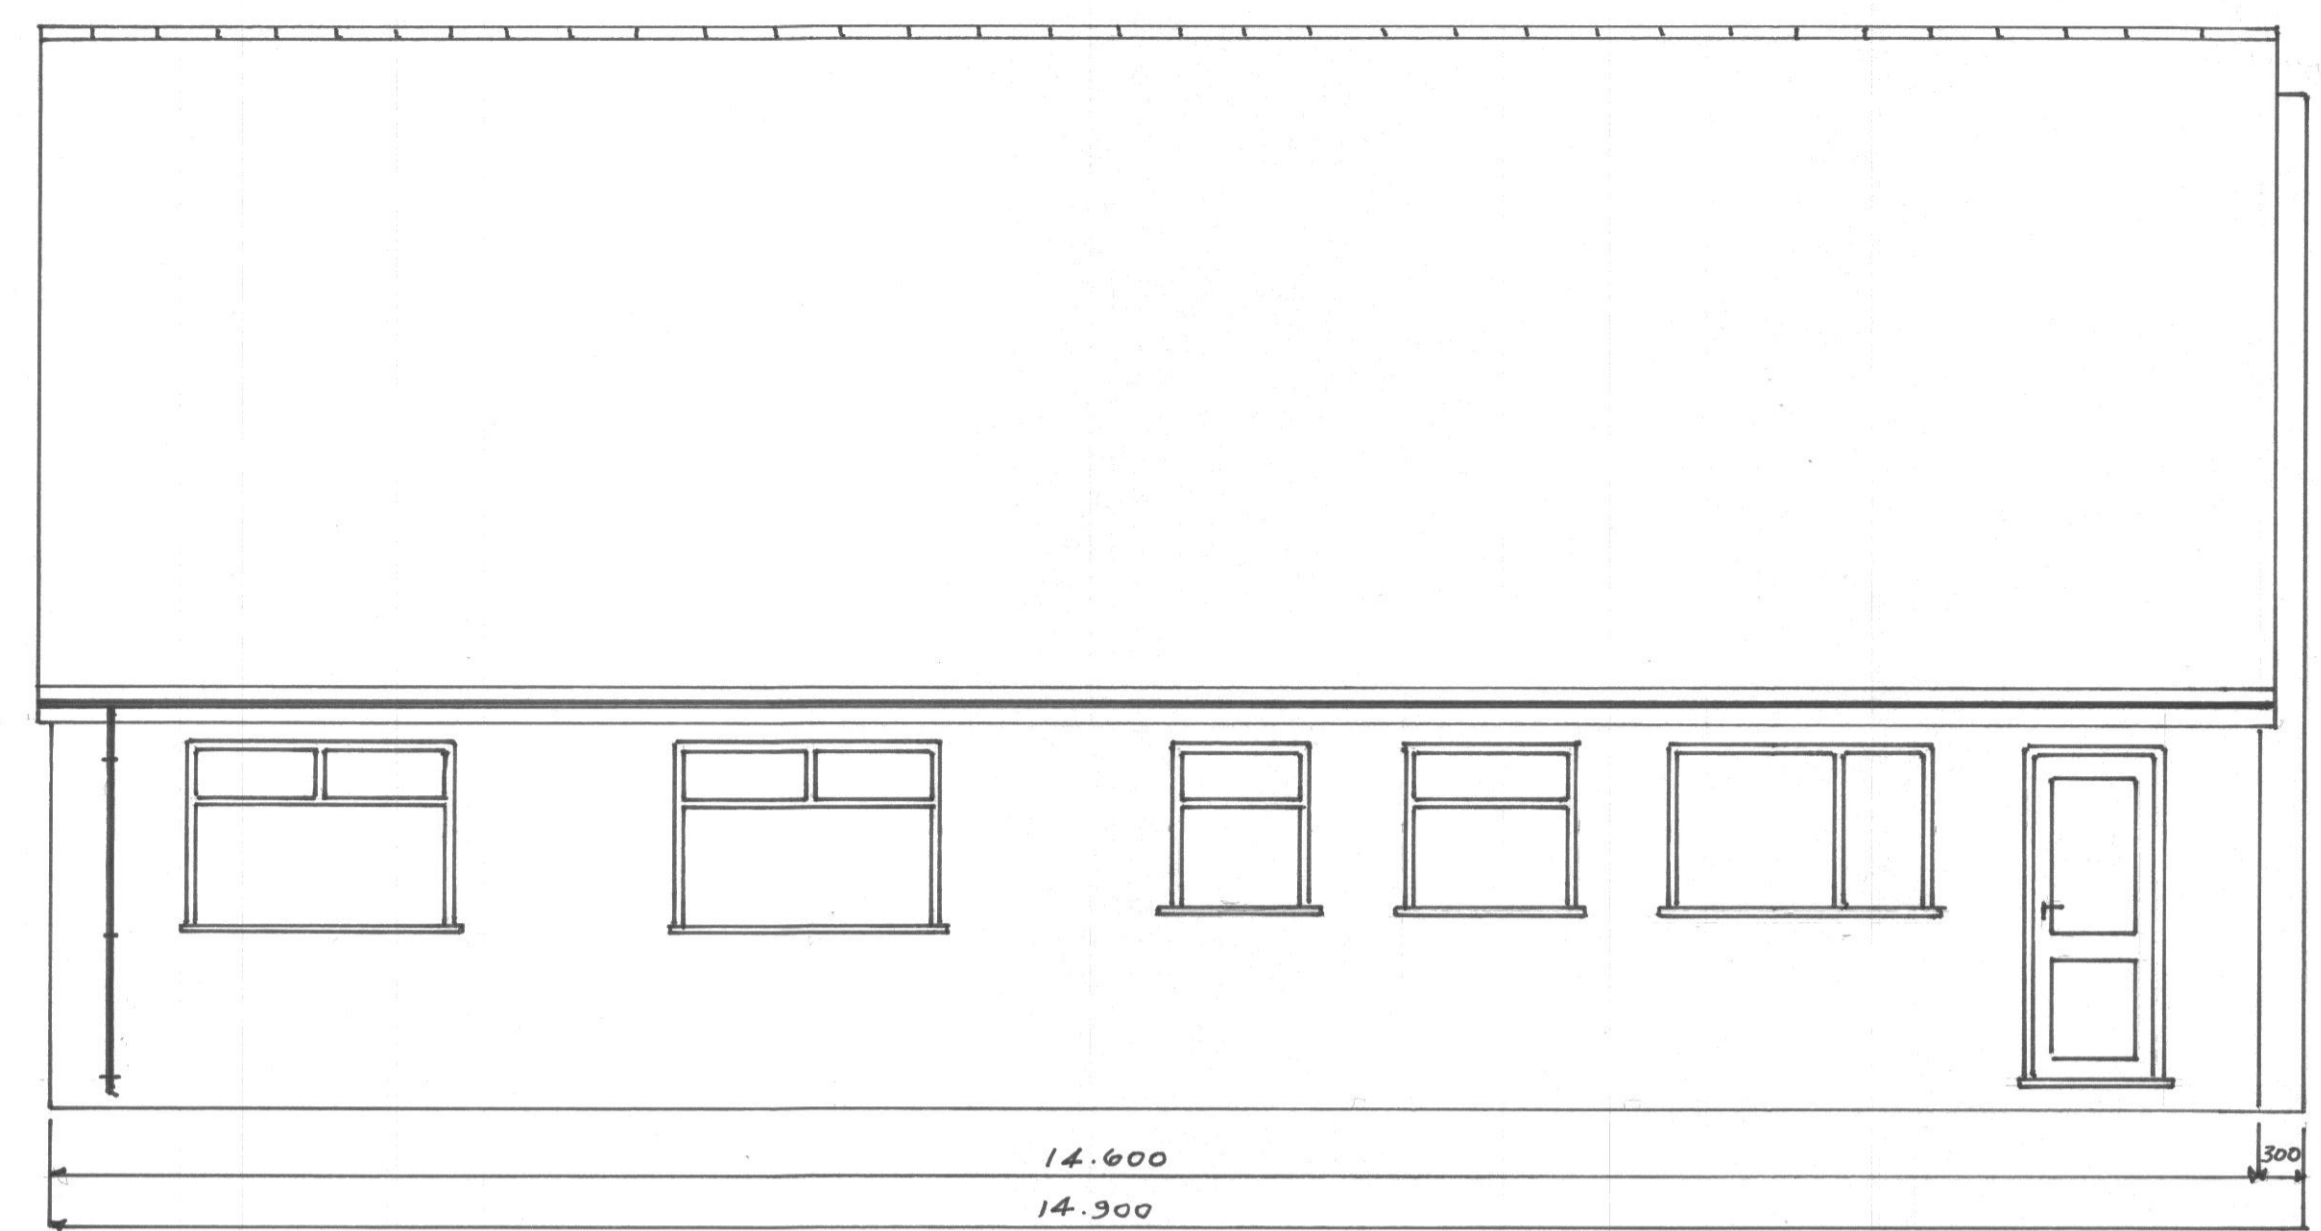


EXISTING REAR ELEVATION

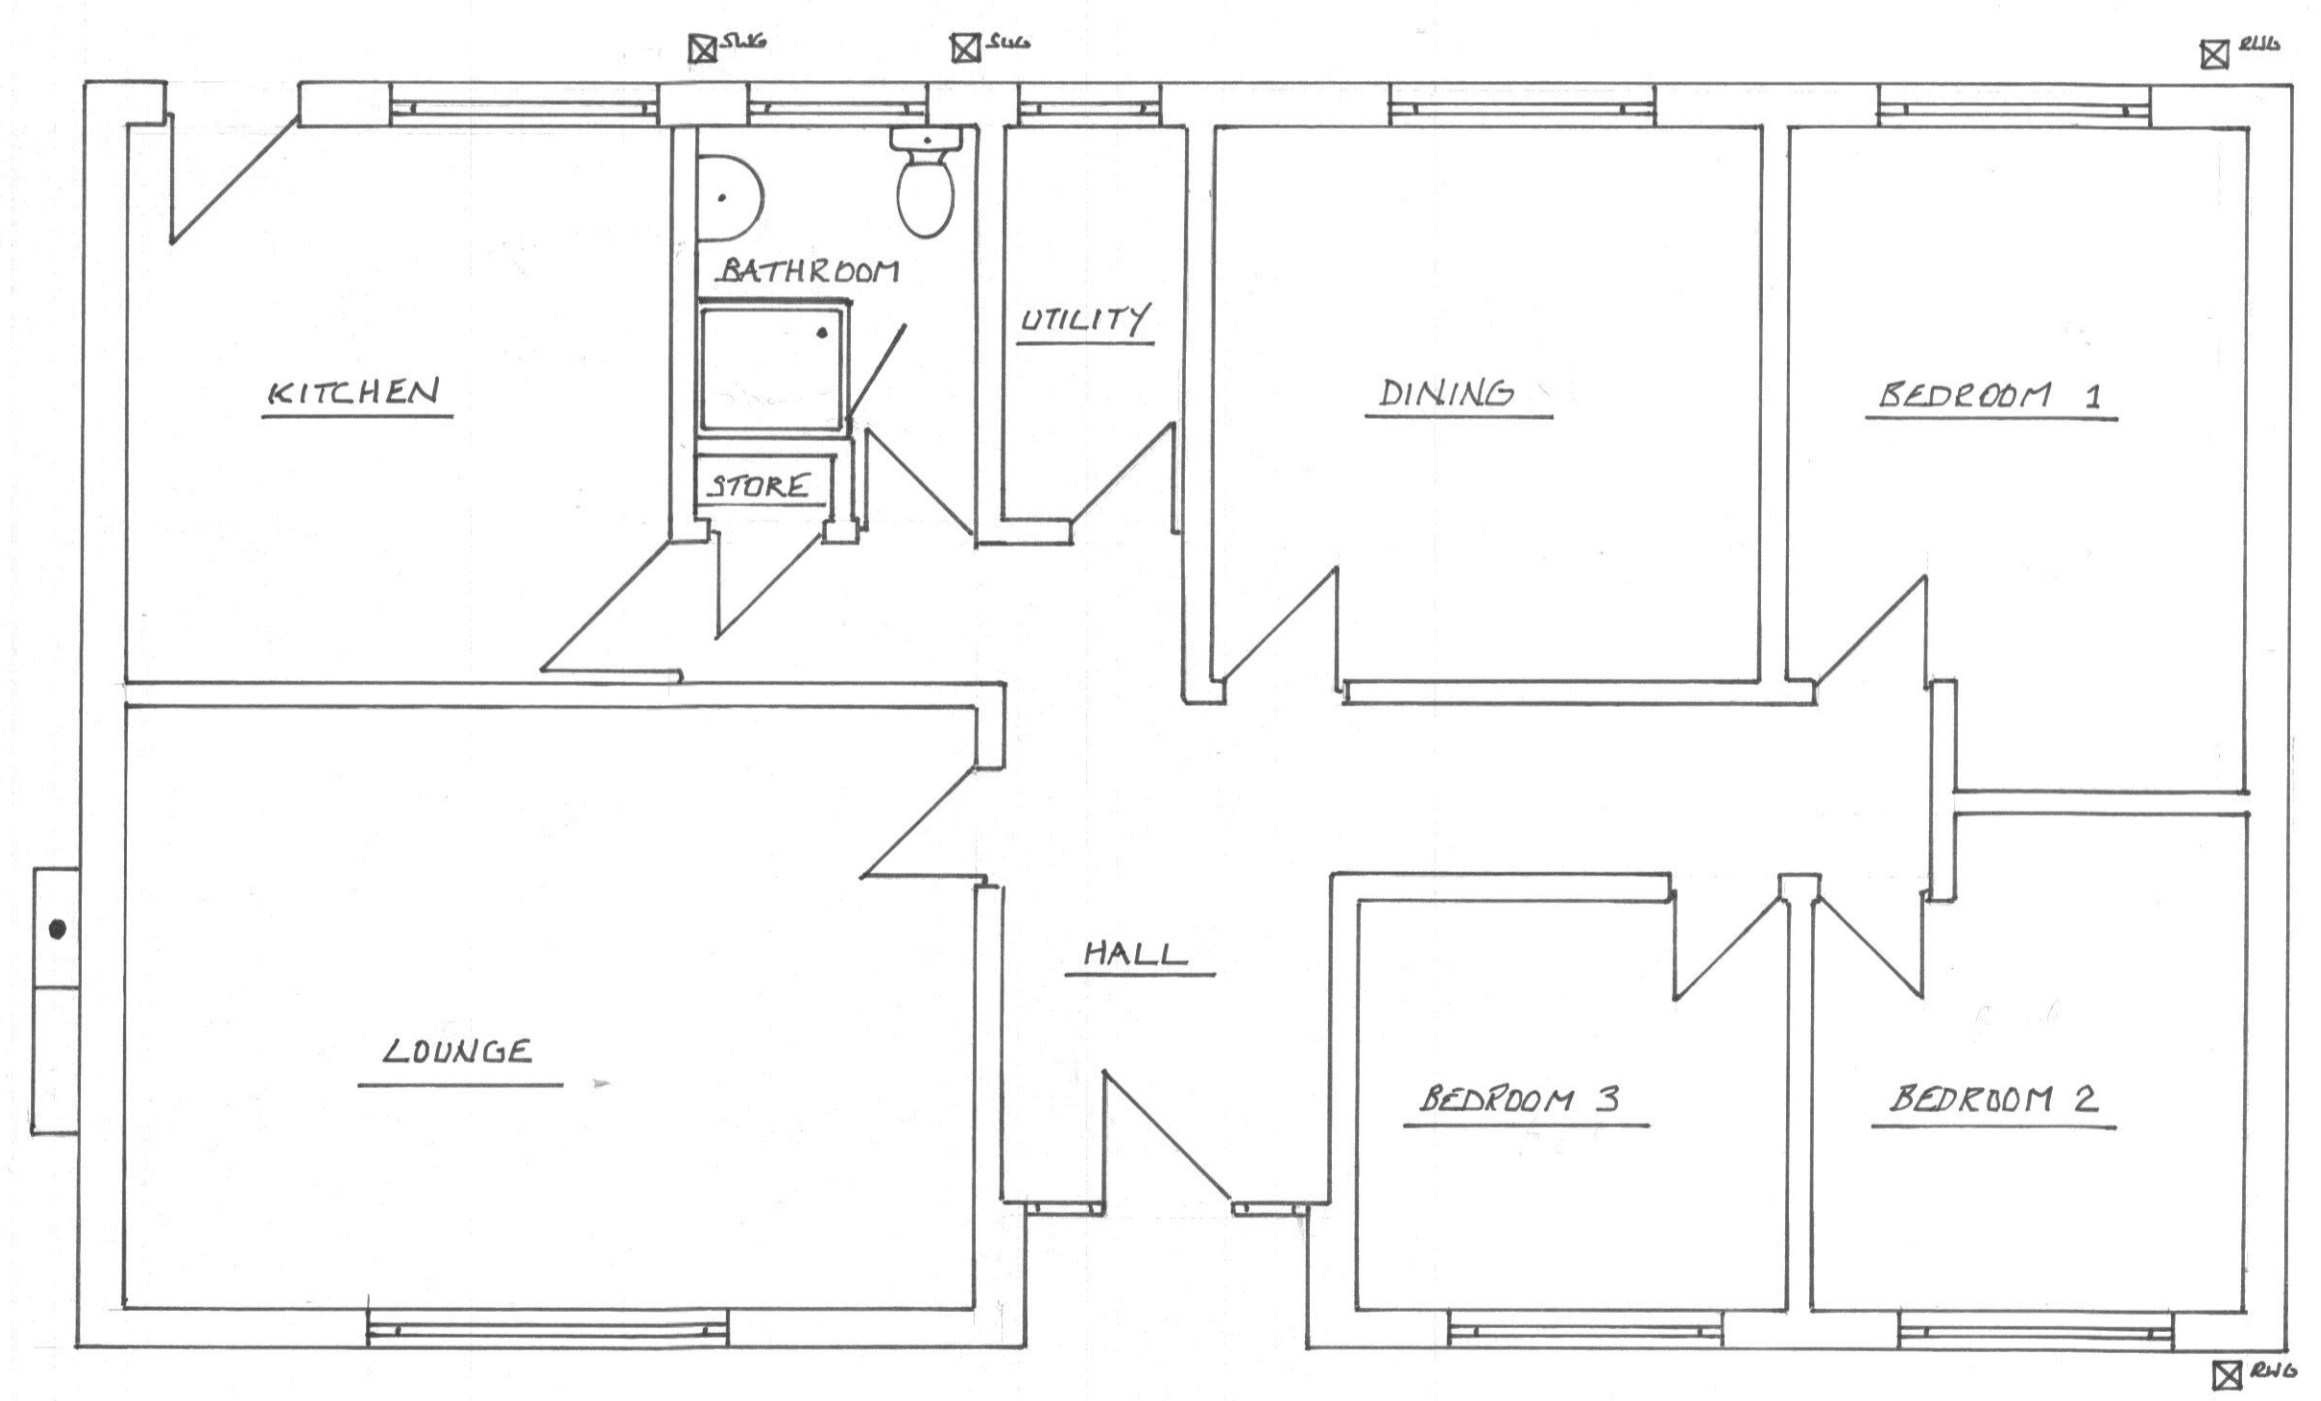

EXISTING GROUND FLOOR PLAN

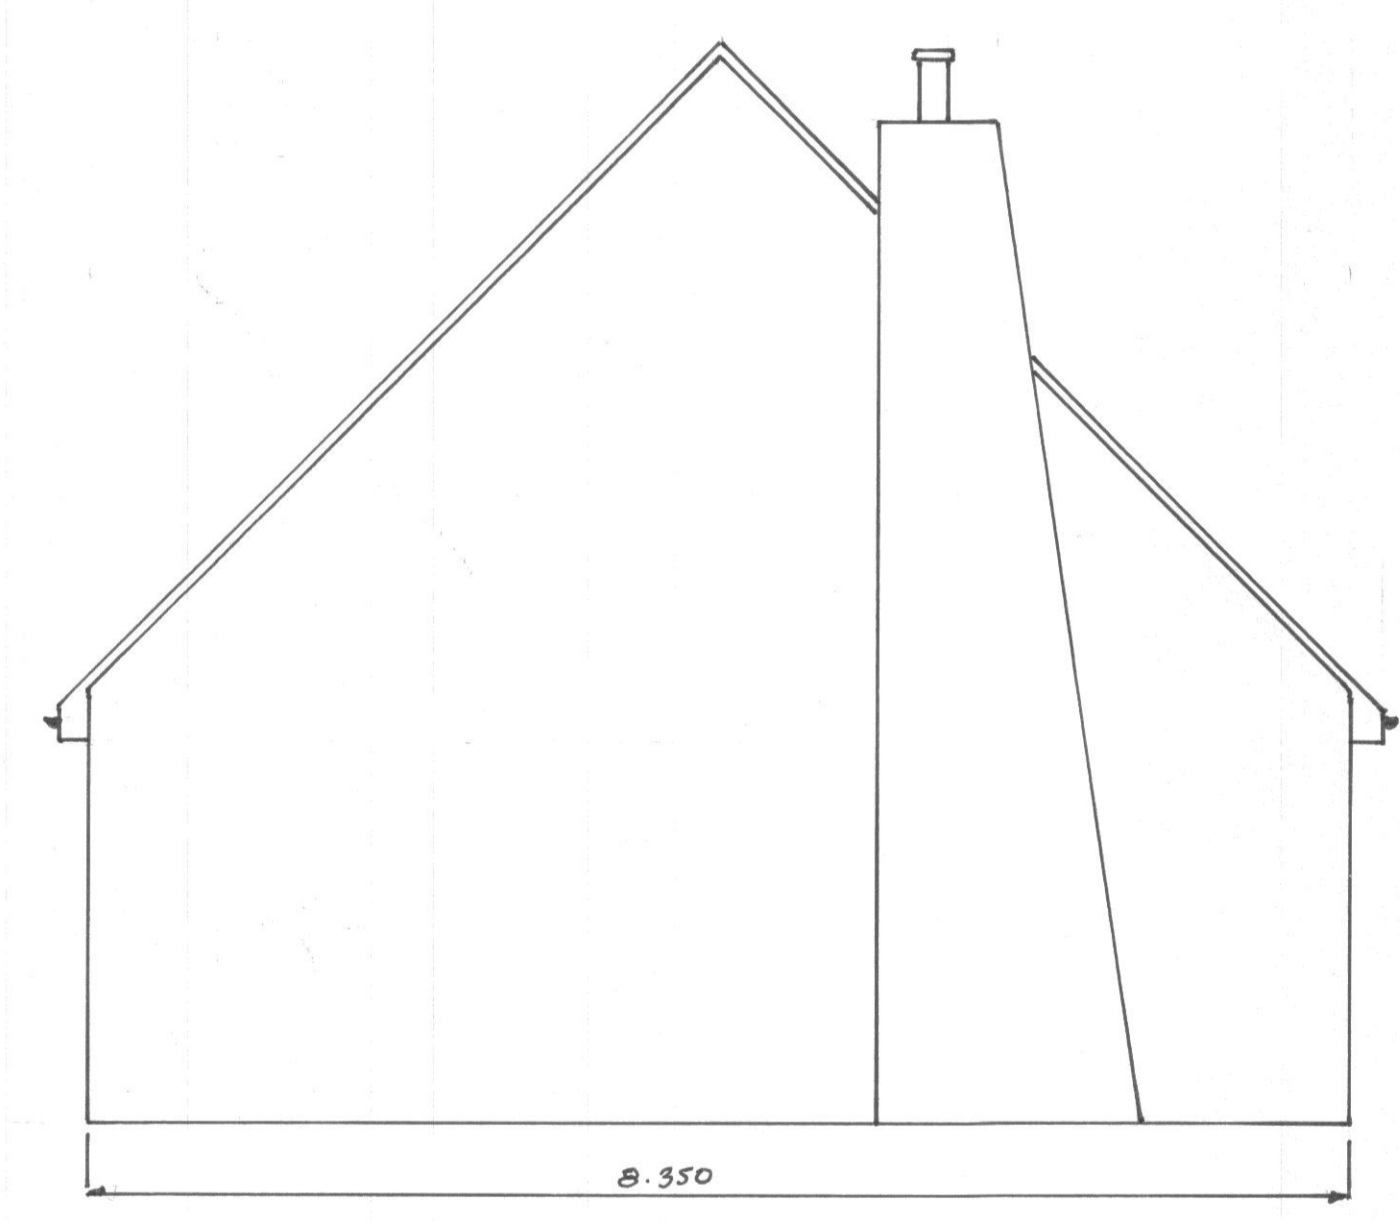


EXISTING SIDE ELEVATION A

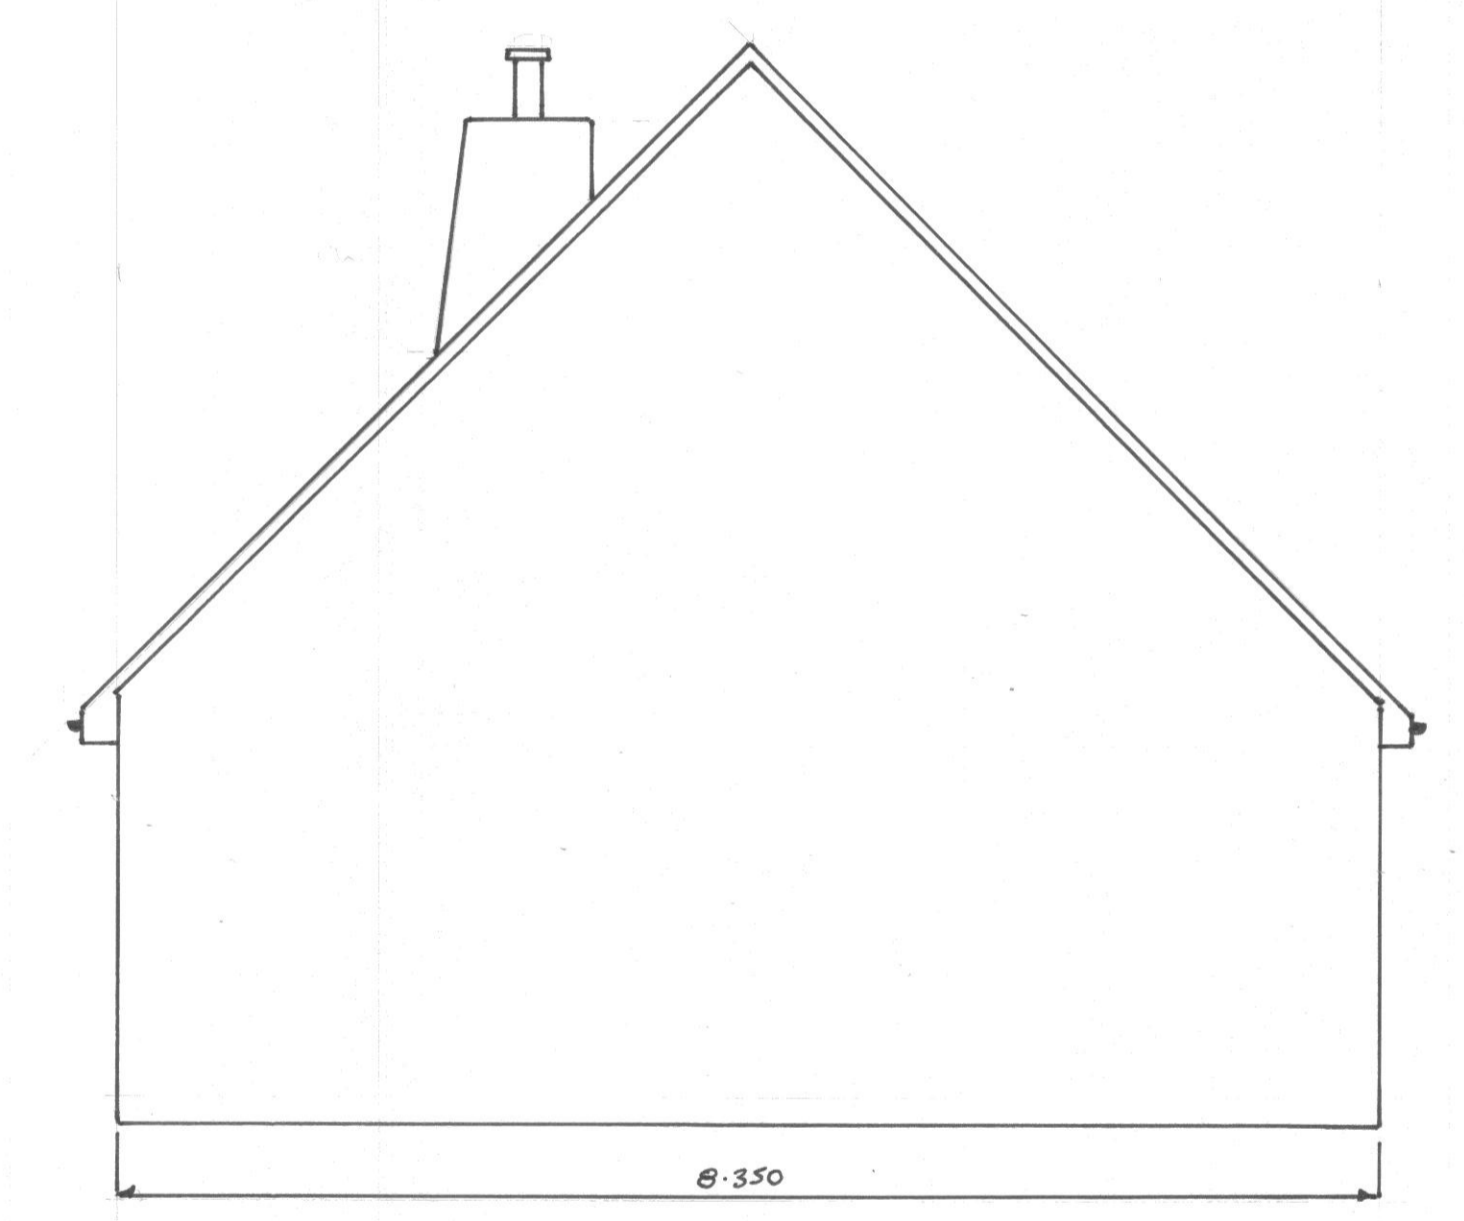

EXISTING SIDE ELEVATION B

NOTE :- FOR EXISTING SITE BLOCK PLAN SEE PLAN 16.91 A

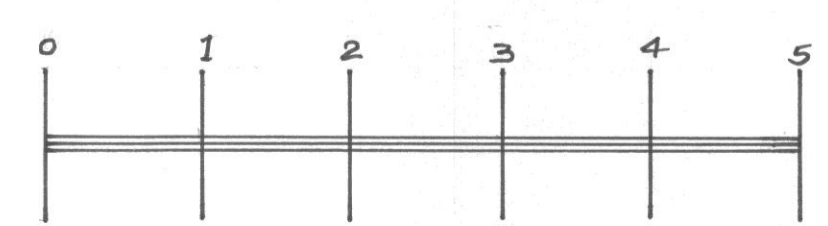

SCALE BAR 1:50

NEIL JONES	DWG N° 1692	SCALE 1:50	JULY 2023
PROPOSED EXTENSIONS WITH DORMERS & REFURBISHMENT			
JUSAN LOPPY 'ARROCHAR' PRESCOT ROAD MELLING L31 1AN			