
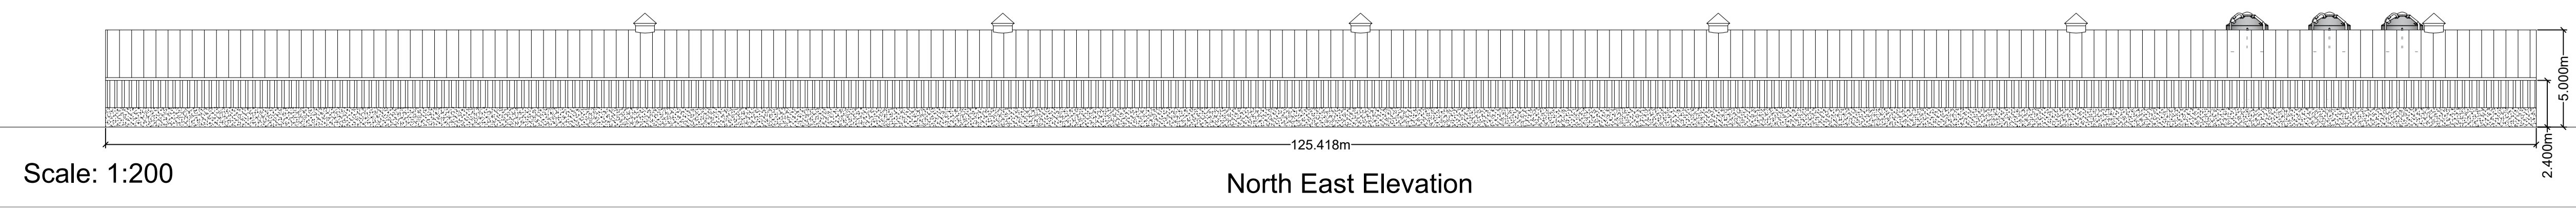
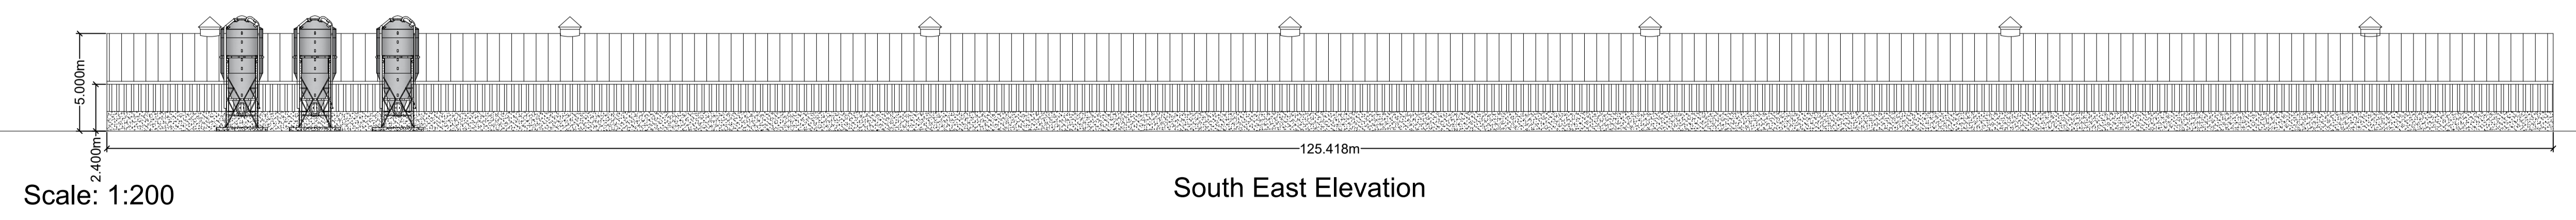
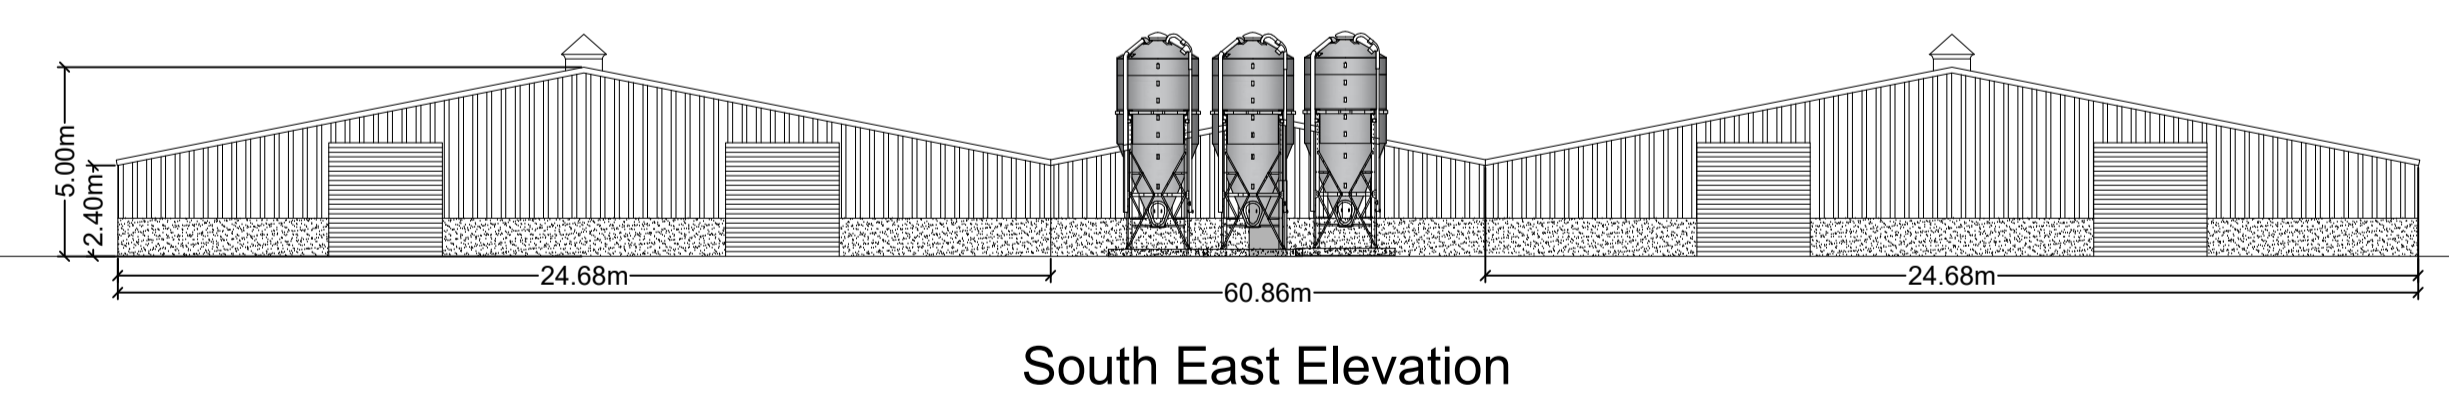


THIS DRAWING IS TO BE READ IN CONJUNCTION WITH ALL RELATED DRAWINGS. ALL DIMENSIONS MUST BE CHECKED AND VERIFIED ON SITE BEFORE COMMENCING ANY WORK OR PRODUCING SHOP DRAWINGS. THE ORIGINATOR SHOULD BE NOTIFIED IMMEDIATELY OF ANY DISCREPANCY. THIS DRAWING IS COPYRIGHT AND REMAINS THE PROPERTY OF ROGER PARRY & PARTNERS.

Scrubber

Scale: 1:200

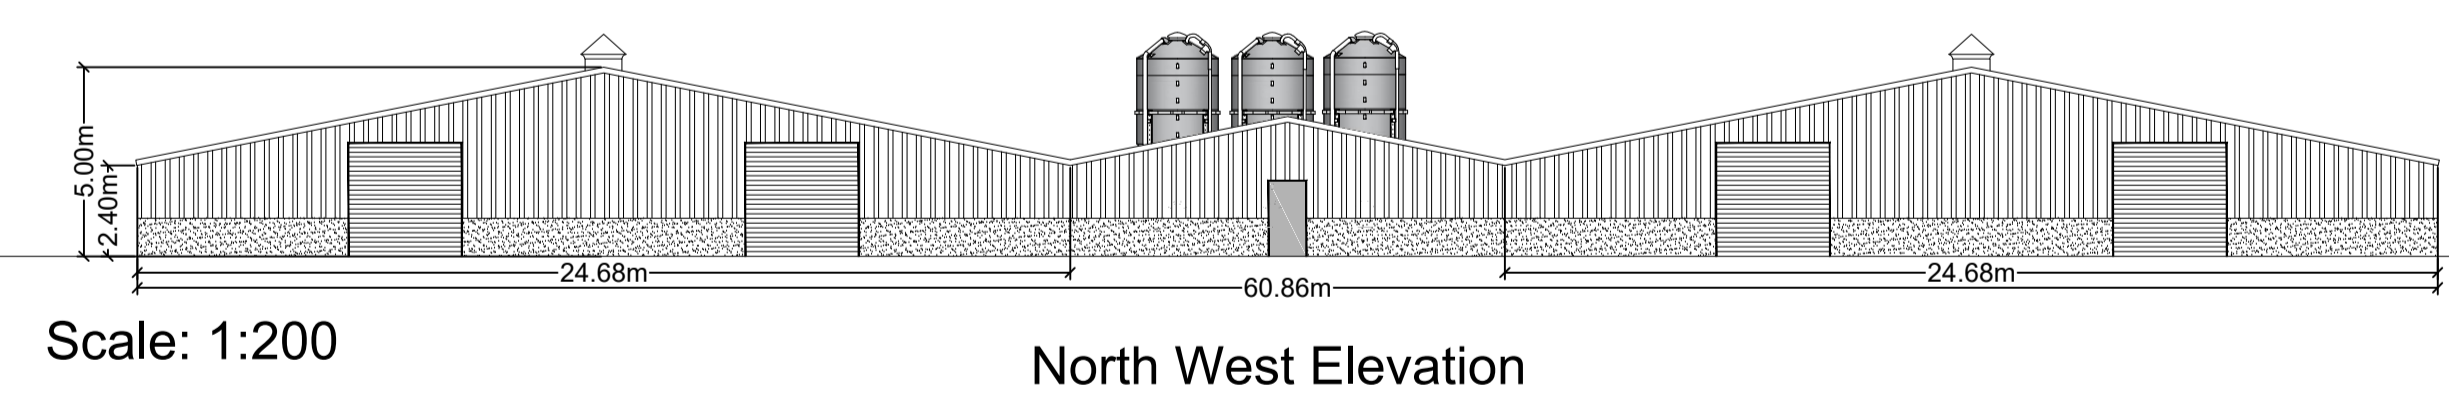

Residential - Agricultural - Commercial	
Project	Proposed extension to a poultry unit at Morton Ley Farm
Drawing Title	Proposed Elevations & Floor Plan
Location	Morton Ley Farm Morton Oswestry Shropshire SY10 8BG
Client	JP & HR Edwards
Scale	See Plan @ A1
Drawing No	RB-MZ445-03
Rev	C
Drawn By	AZ
Date	07/06/2023
HOGSTOW HALL, MINSTERLEY SHREWSBURY, SHROPSHIRE, SY5 0HZ Tel: 01743 791336 Fax: 01743 792770 E-mail: mail@rogerparry.net Web address: www.rogerparry.net <small>Roger Parry & Partners LLP (partnership no: OC212203) Registered Office Hogstow Hall, Minsterley, Shrewsbury, SY5 0HZ Registered in England and Wales A list of members of the LLP is available at the above address.</small>	