



Plot 3A Material Key

1. Red Buff Brickwork
2. Warm Grey Brickwork
3. Saw-tooth Masonry Spandrel
4. Stackbonded Engineering Brickwork
5. Cast Stone Parapet Capping
6. Metal Post Balustrade
7. Metal Soffit
8. Window
9. Metal Louvre Screen
10. Residential Entrance
11. Workspace Entrance

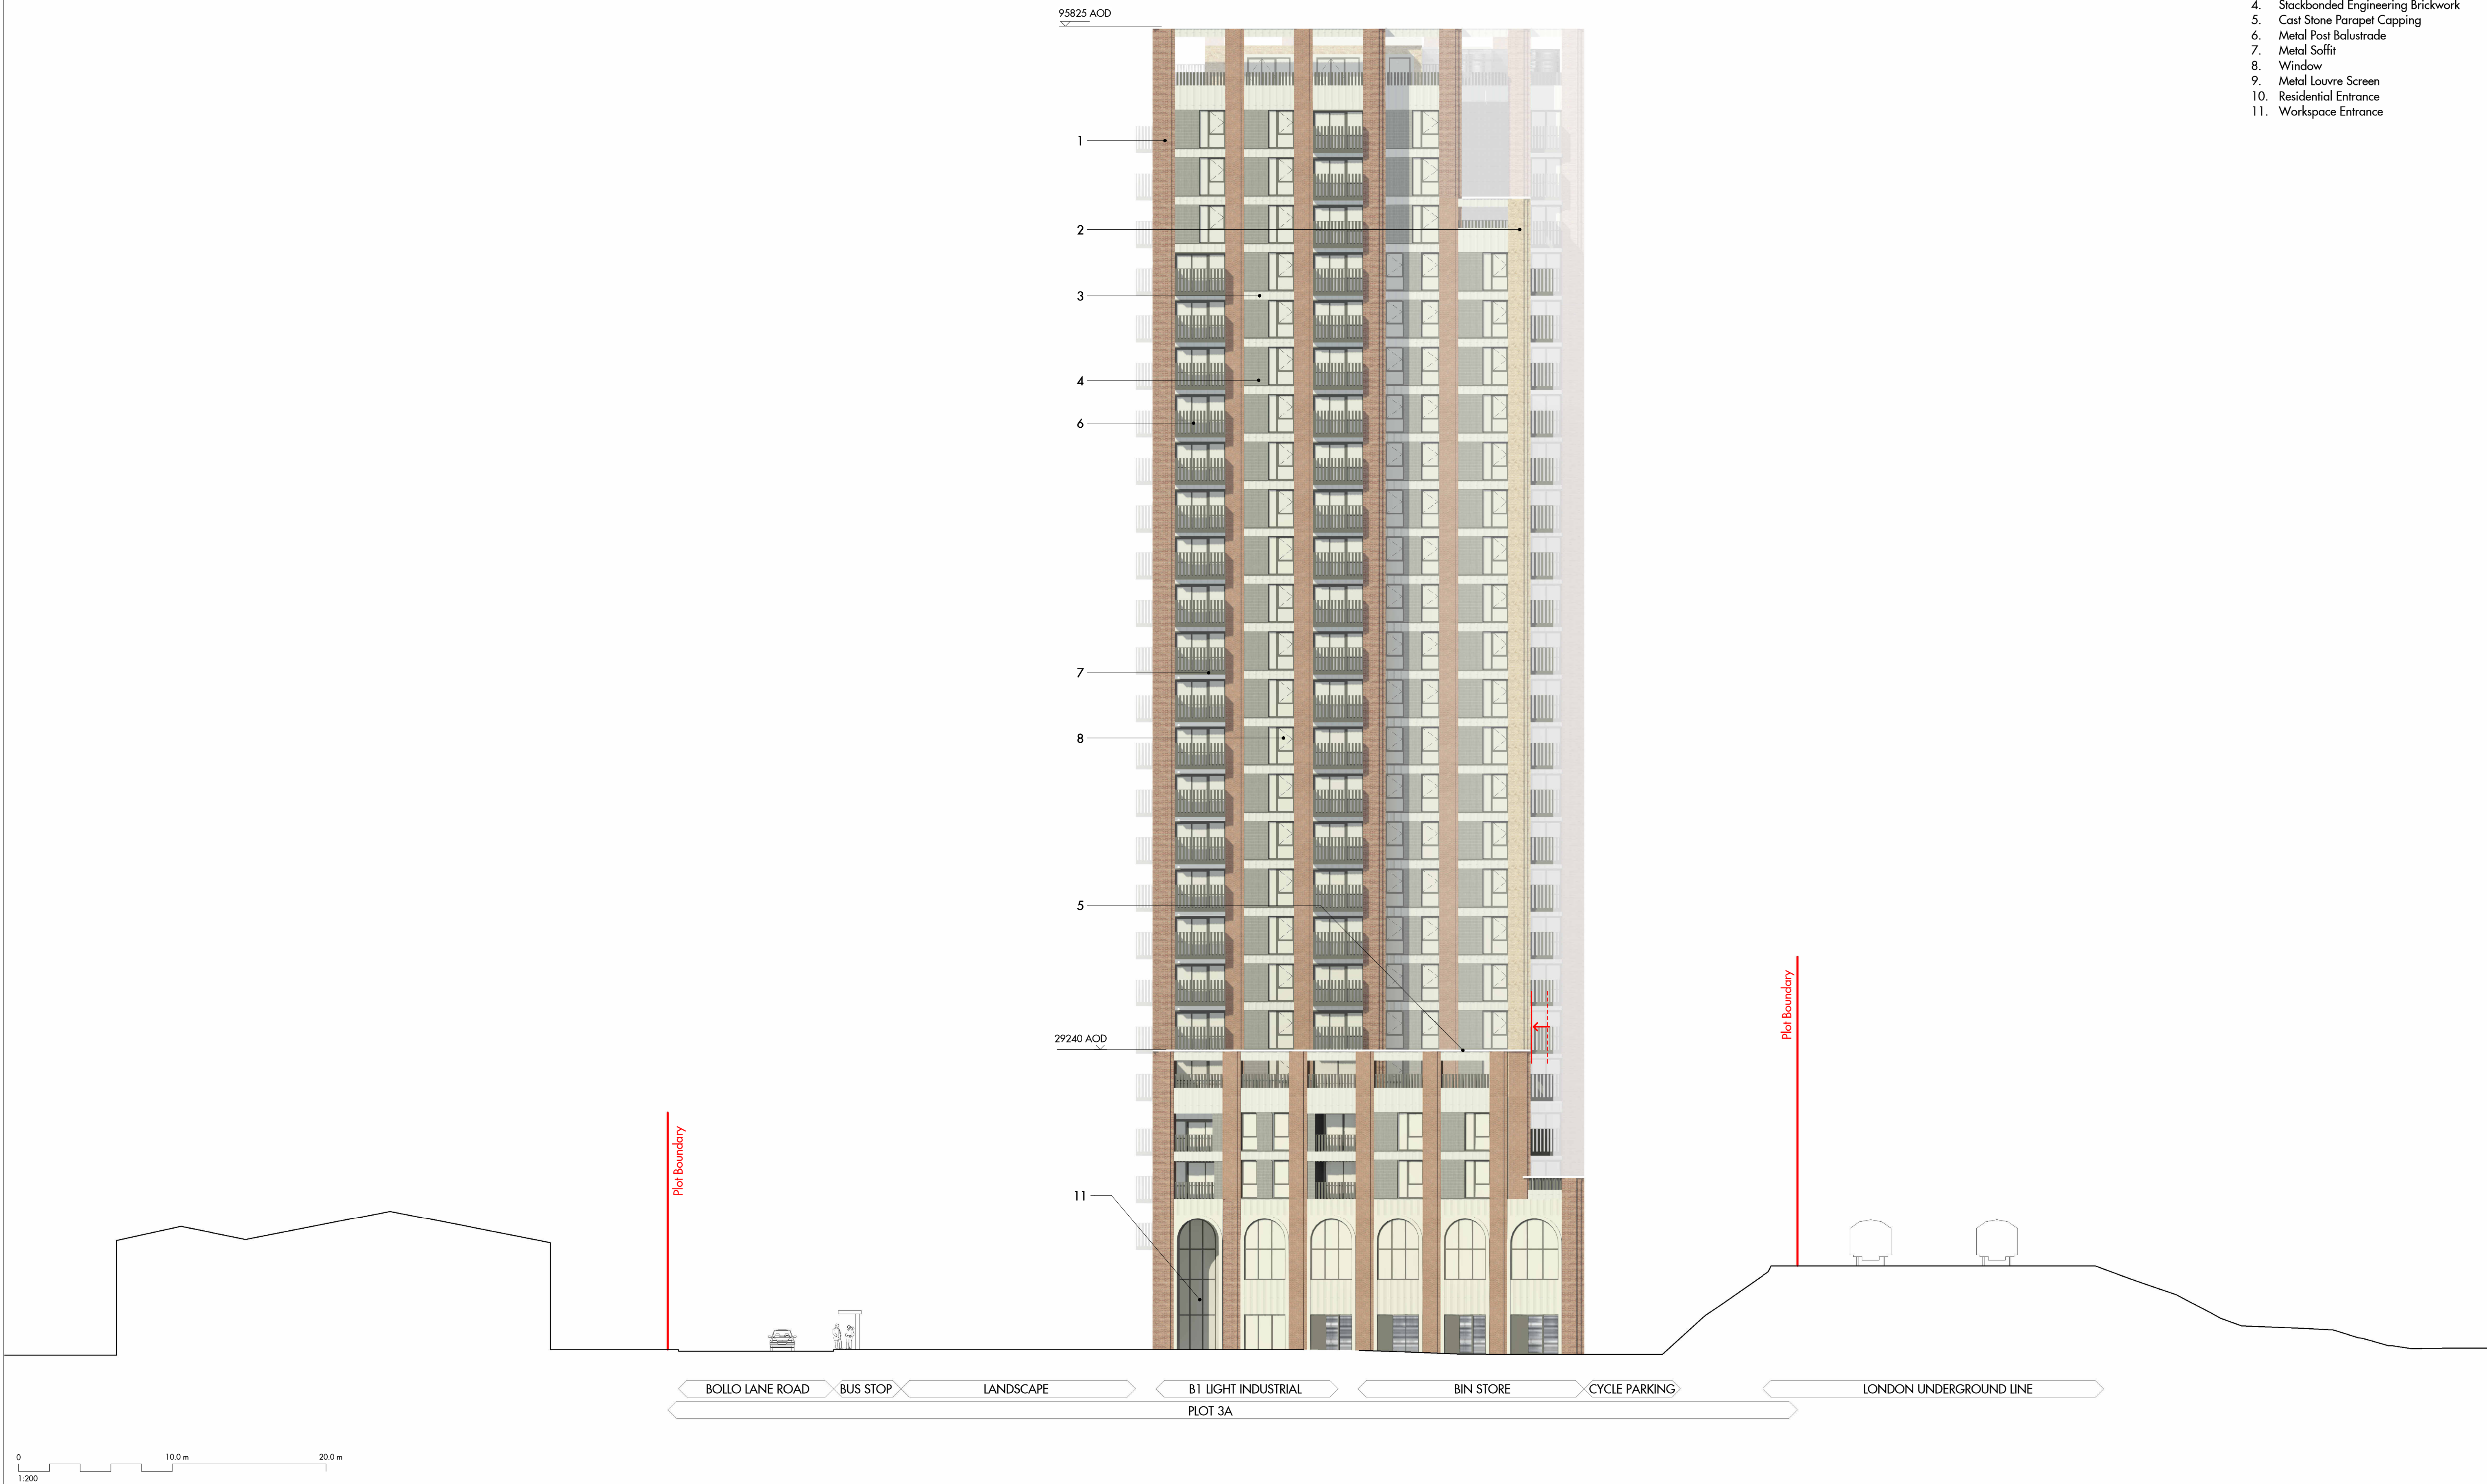

REV	DATE	DESCRIPTION	CKD
P1	08/12/23	Section 96A Proposal	MP

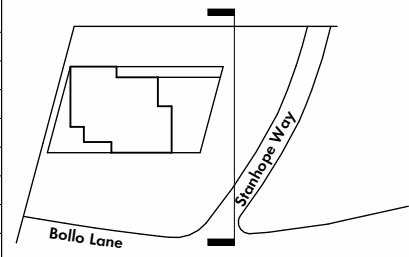

Allies and Morrison LLP
 85 Southwark Street
 London SE1 0HX
 telephone 020 7921 0100
 facsimile 020 7921 0101
 email studio@alliesandmorrison.com
 A&M JOB No: 22067

Bollo Lane : Plot 3A
 North-West Elevation
 ELEVATIONS
 BOLAN-AAM-BA-ZZ-DP-AR-07203
 SCALE 1 : 200 @A1 1 : 400 @A3