


Project No. 1189	Drawing No. 002	Rev. A
Rev Date A 11.2023	Amendment ADDITION OF REFUSE STORE TO SITE.	

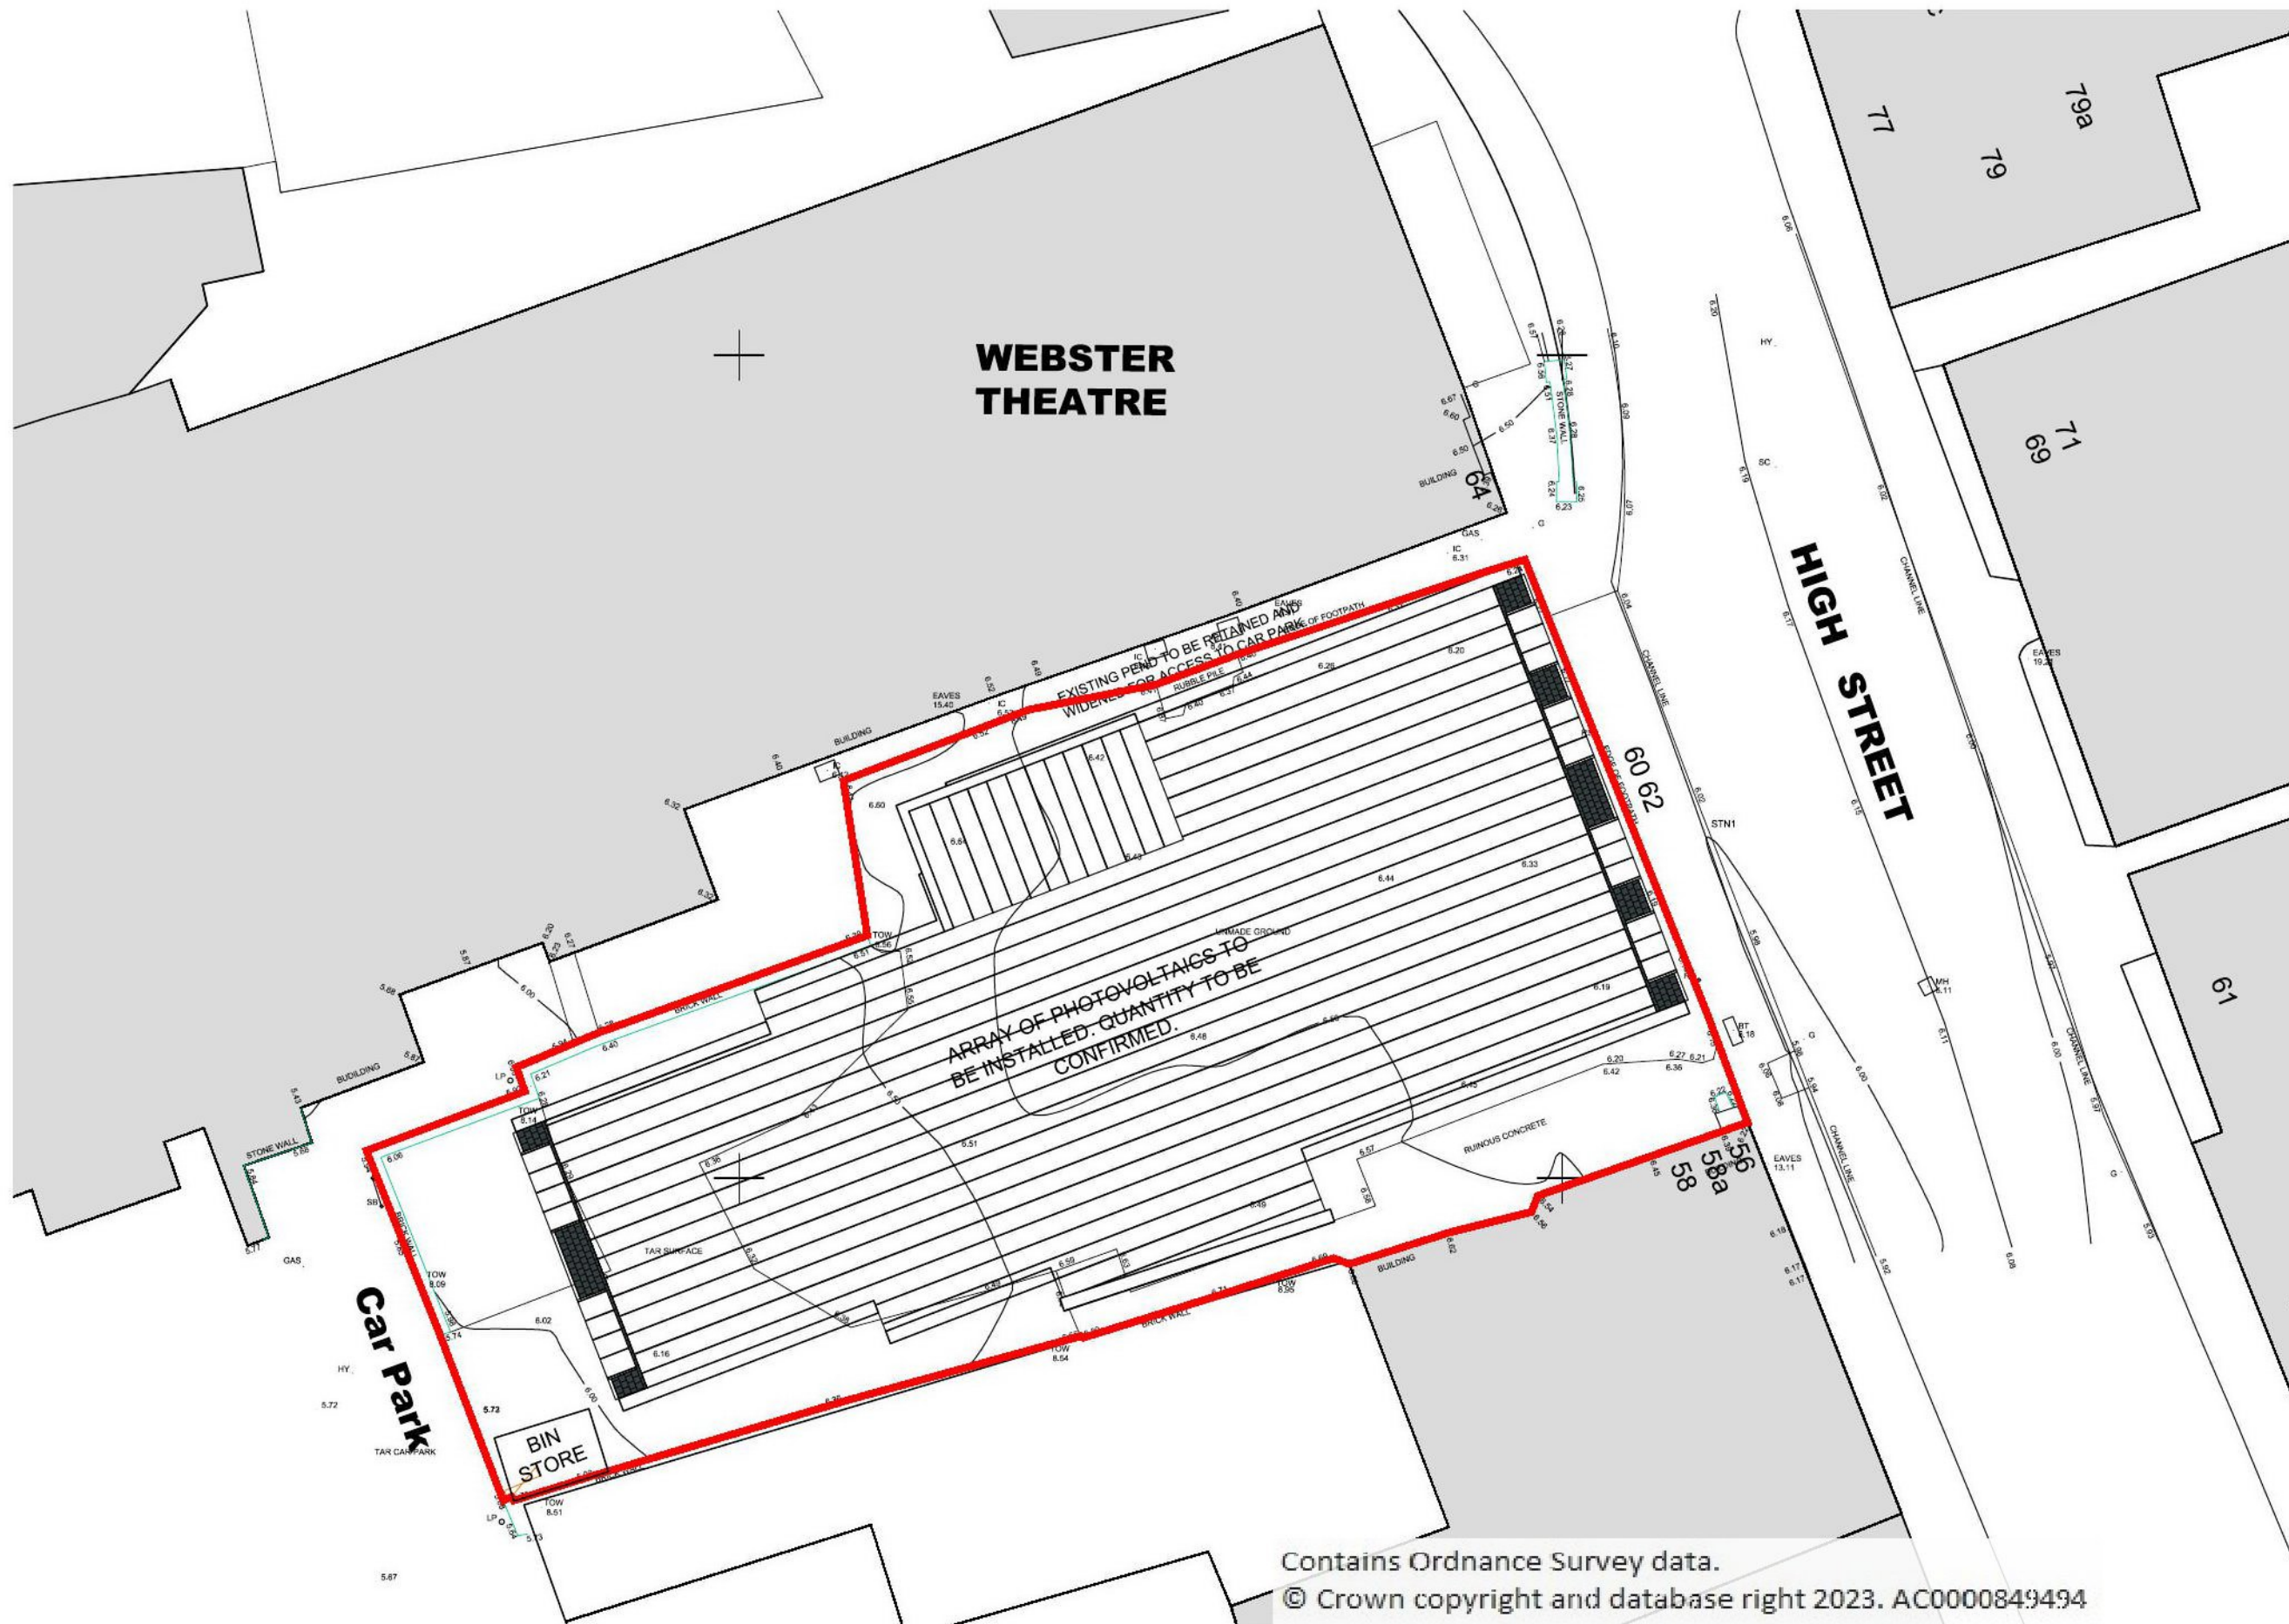

DRAWING TO BE READ IN CONJUNCTION WITH STRUCTURAL ENGINEERS DETAILS AND SPECIFICATION. ENGINEERS DETAILS TO TAKE PRECEDENCE.

CONTRACTOR TO VERIFY ALL DIMENSIONS ON SITE.

ALL DIMENSIONS IN MILLIMETRES UNLESS STATED OTHERWISE.

CONTRACTOR NOT TO SCALE DIMENSIONS FROM DRAWINGS REFER TO ARCHITECT FOR DIMENSIONS IF NOT INDICATED ON THE DRAWING.



187 Strathmartine Road, Dundee, DD3 8BL  
 t : 01382 831557 f : 01382 831558  
 e : enquires@arktx.co.uk

Project Title  
 PROPOSED FLATTED DEVELOPMENT  
 AT  
 60 - 62 HIGH STREET  
 ARBROATH, ANGUS  
 FOR  
 GEORGE MARTIN BUILDERS LTD.

Element  
 PROPOSED SITE PLAN

Date 10.2023	Drawn By. KM
Scale 1:200 @ A3	CAD Ref. NEW BUILD
Project No. 1189	Type P
Drawing No. 002	Rev. A

Contains Ordnance Survey data.  
 © Crown copyright and database right 2023. AC0000849494



© Fraser Millar, Chartered Architect, 2023  
 All Rights Reserved in Chapter IV of the copyright Design and Patent Act 1988 have been generally asserted.