


FRONT ELEVATION.

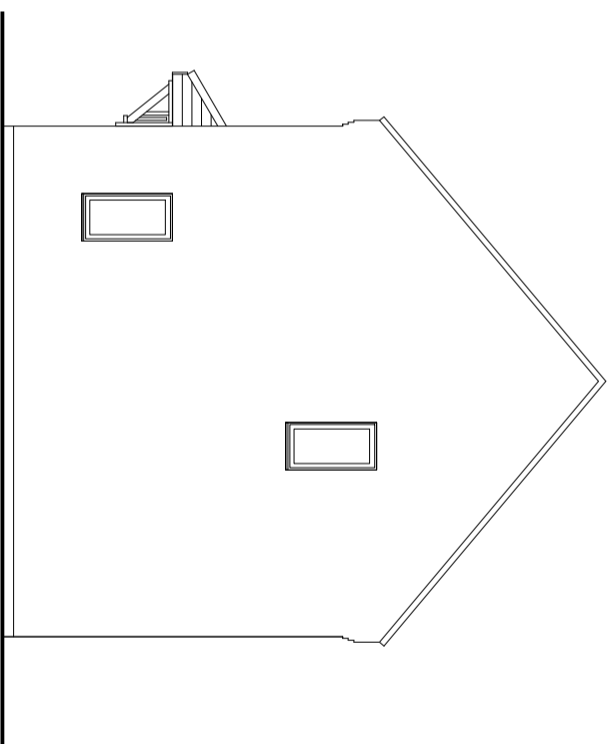

SIDE ELEVATION.

EXISTING ELEVATIONS

REVISIONS:	
DESIGN: -	
DRAWING TITLE: EXISTING ELEVATIONS	DRG. NO.: 03
DATE: NOVEMBER 23	REV: .
SCALE: 1:100	DRAWN BY: S.A
CLIENT: .	
ADDRESS: 5 TURKENTINE CLOSE, GREAT CORNARD, SUFFOLK CO10 0YR.	
CLIENT TELEPHONE:	
DRAWING STATUS: <input type="checkbox"/> FEASIBILITY <input checked="" type="checkbox"/> PLANNING <input type="checkbox"/> BUILDING REGULATIONS.	
All work to be carried out to comply with 1. The latest building regulations approved documents. 2. N.H.B.C. 3. T.R.A.D.A. for timber frames.	