



**SOUTH ELEVATION**

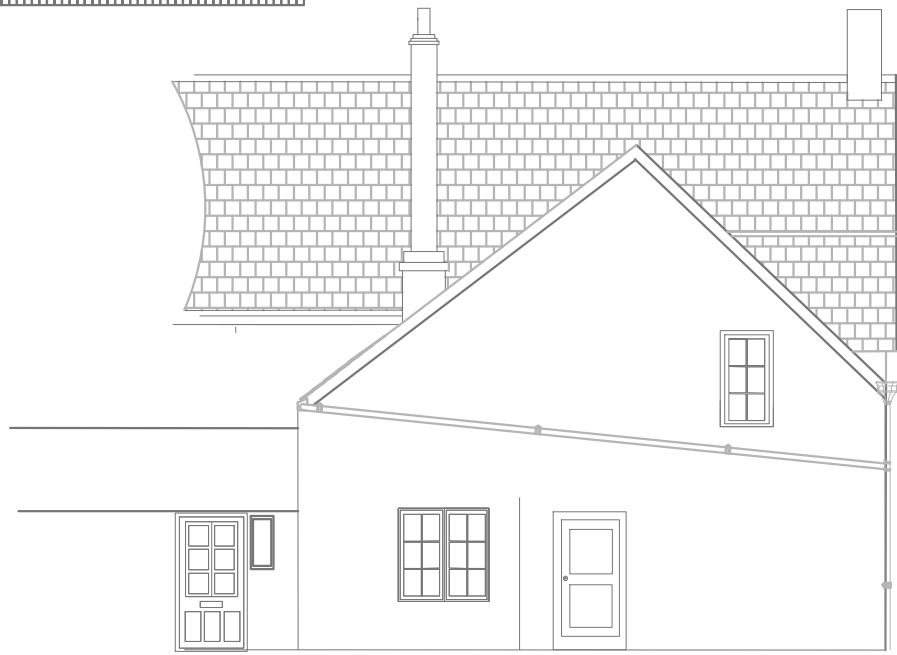



**NORTH, SECTION :-AA**




**EAST ELEVATION, SECTION :-BB**

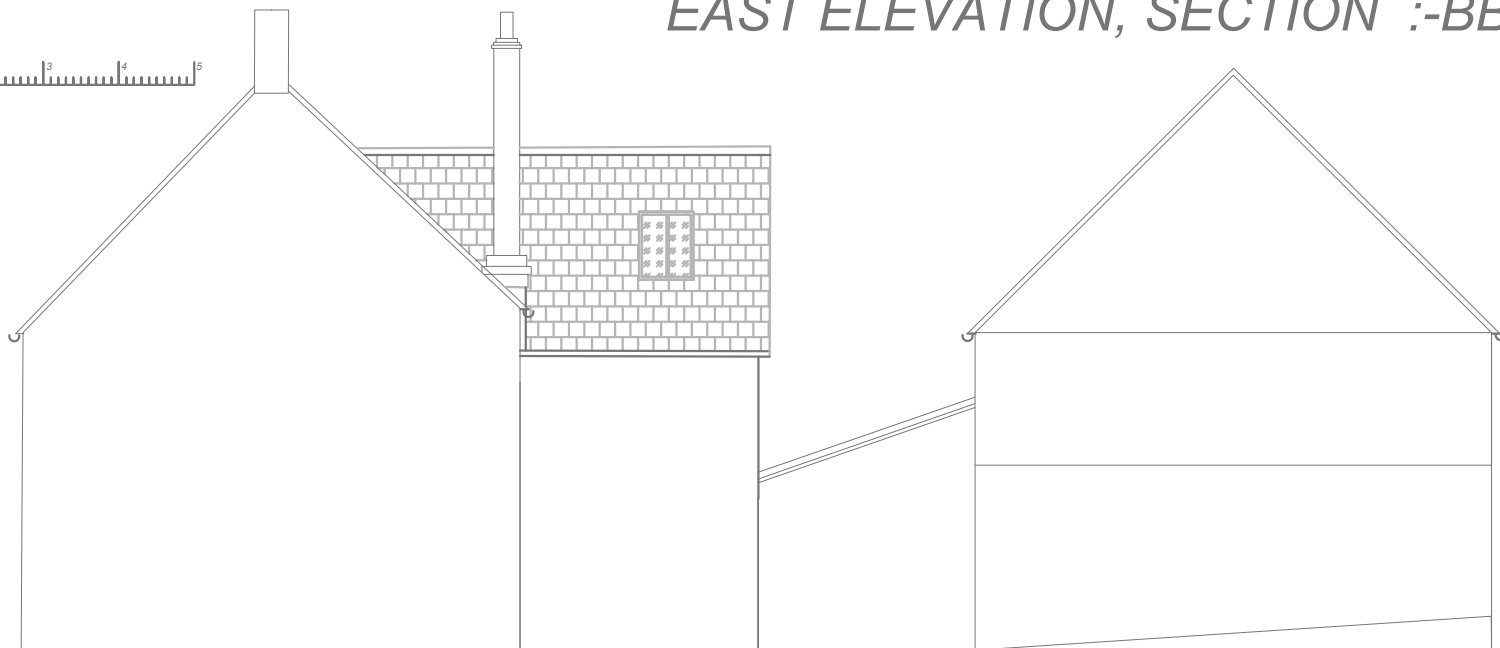

**WEST ELEVATION**

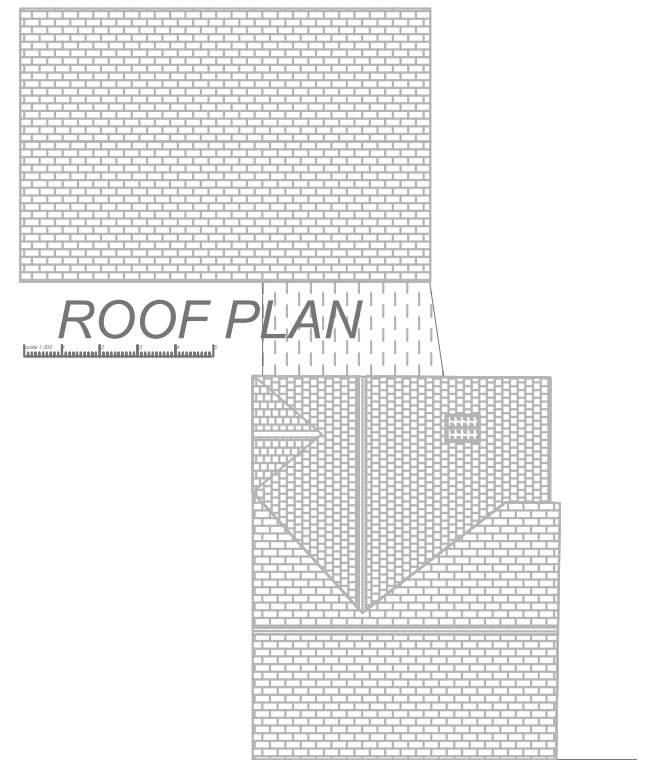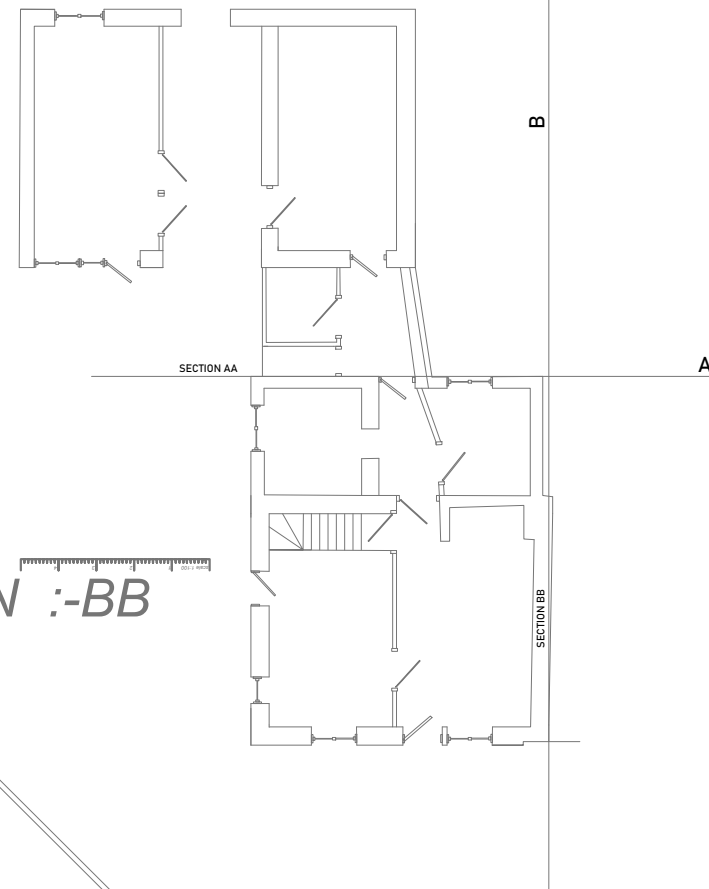

**ROOF PLAN**

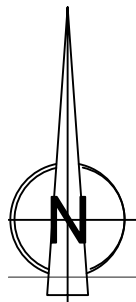

EXISTING SHOWING APPROVAL NO EX123JU  
21/2679/FUL 212680/LBC

APPLICANT NAME <b>D PAGET</b>		
SITE ADDRESS <b>WAYSIDE THE CAUSEWAY BEER DEVON</b>		
JOB REF EXISTING SHOWING APPROVAL NO. 21/2679/FUL 212680/LBC		
DRAWING REF <b>P:1AE</b>	DESCRIPTION ELEVATIONS/SECTIONS/ROOF PLAN	SCALE 1:100