



SOUTH ELEVATION

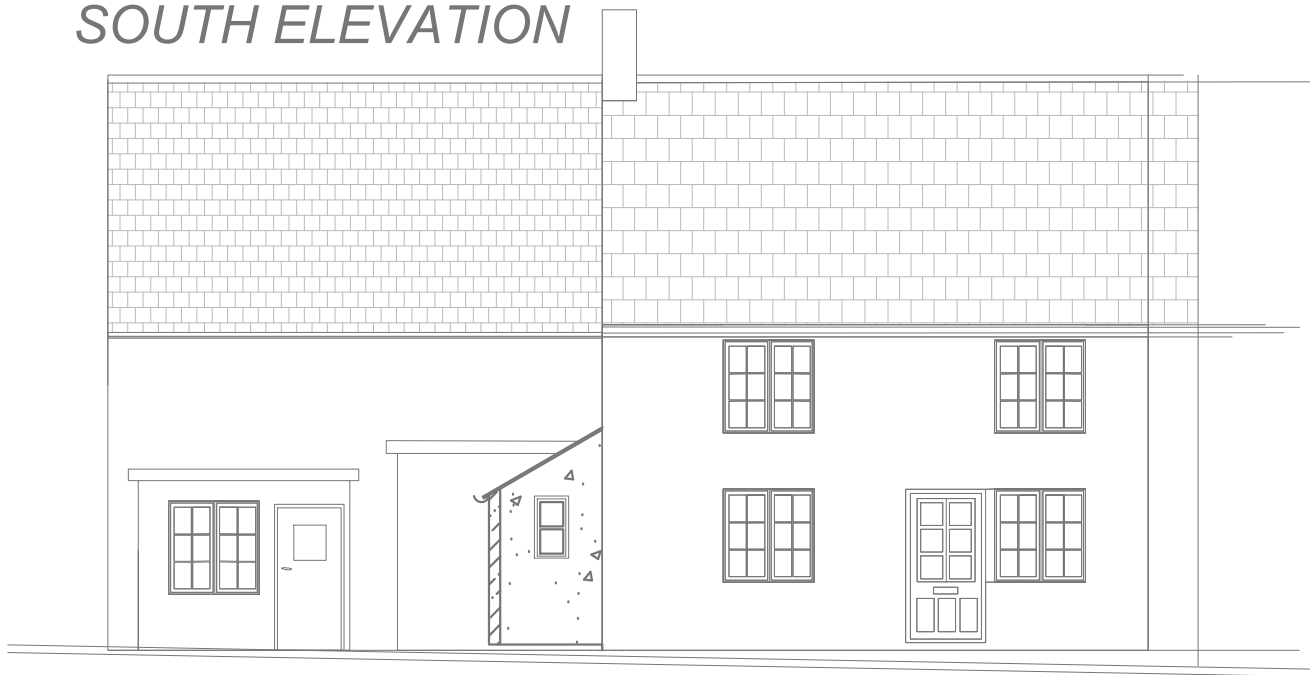

WEST ELEVATION SCALE 1:100




NORTH ELEVATION :-AA

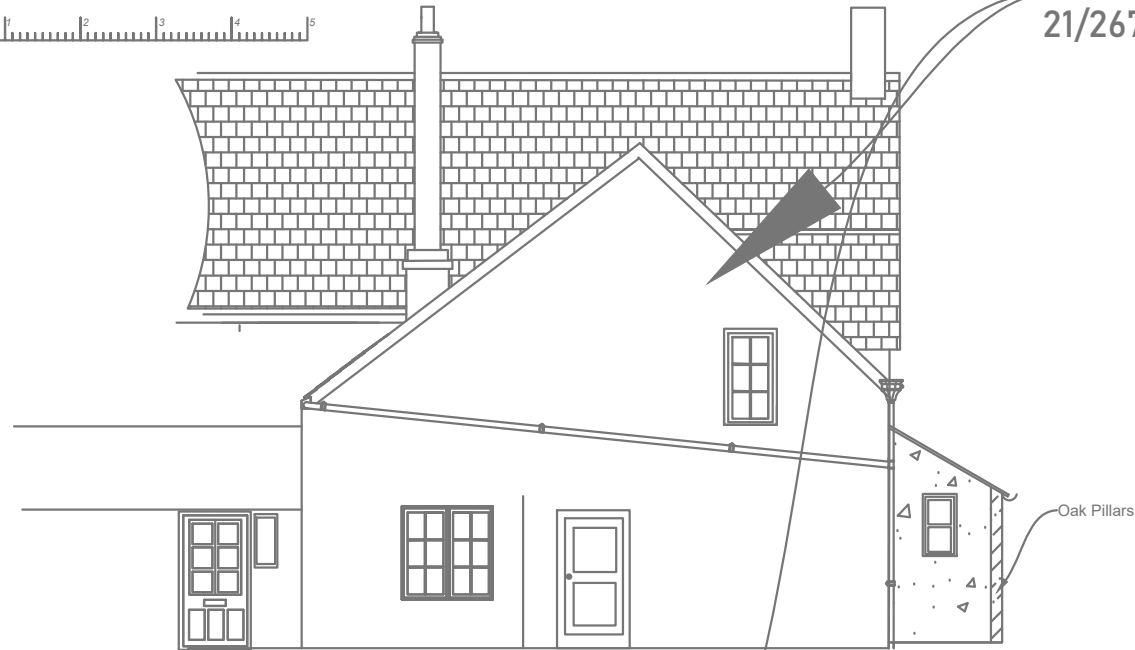


APPROVAL NO.
21/2679/FUL 212680/LBC



FLOOR PLAN SCALE 1:200

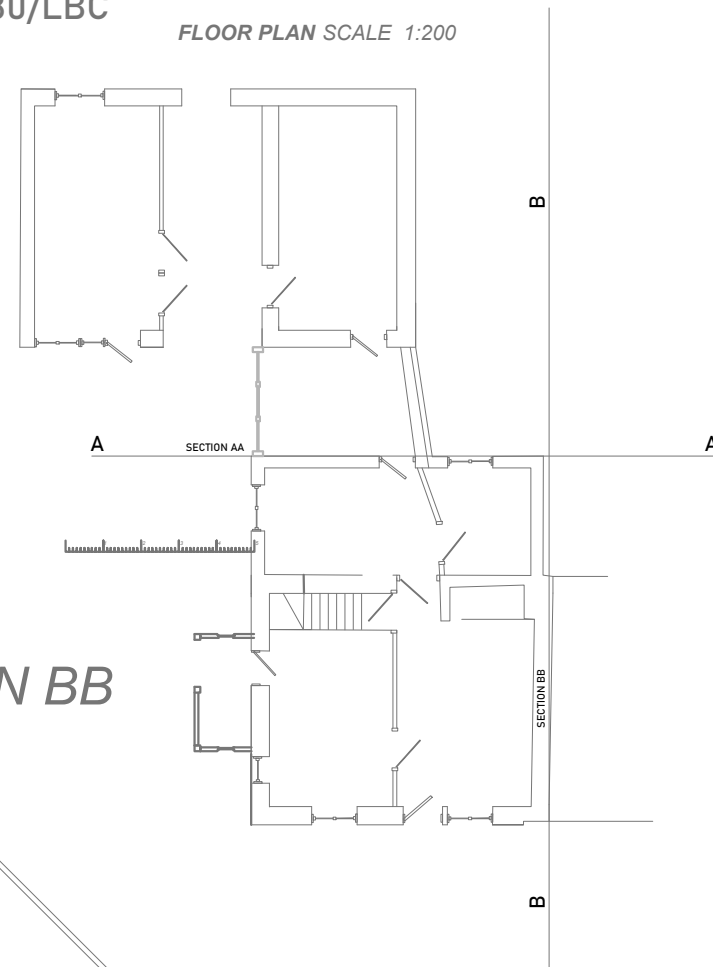

ROOF PLAN SCALE 1:200

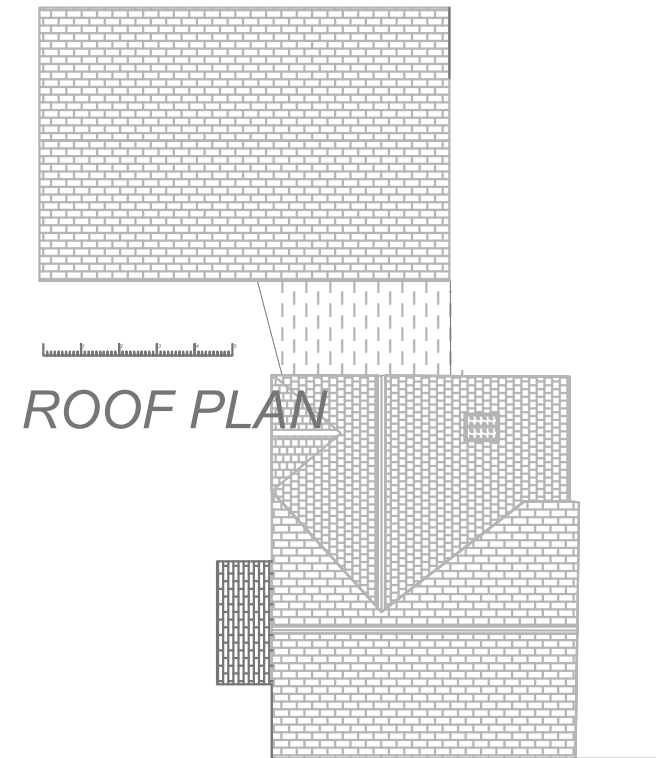

EAST ELEVATION:-SECTION BB

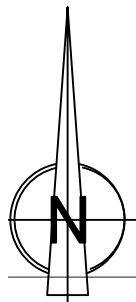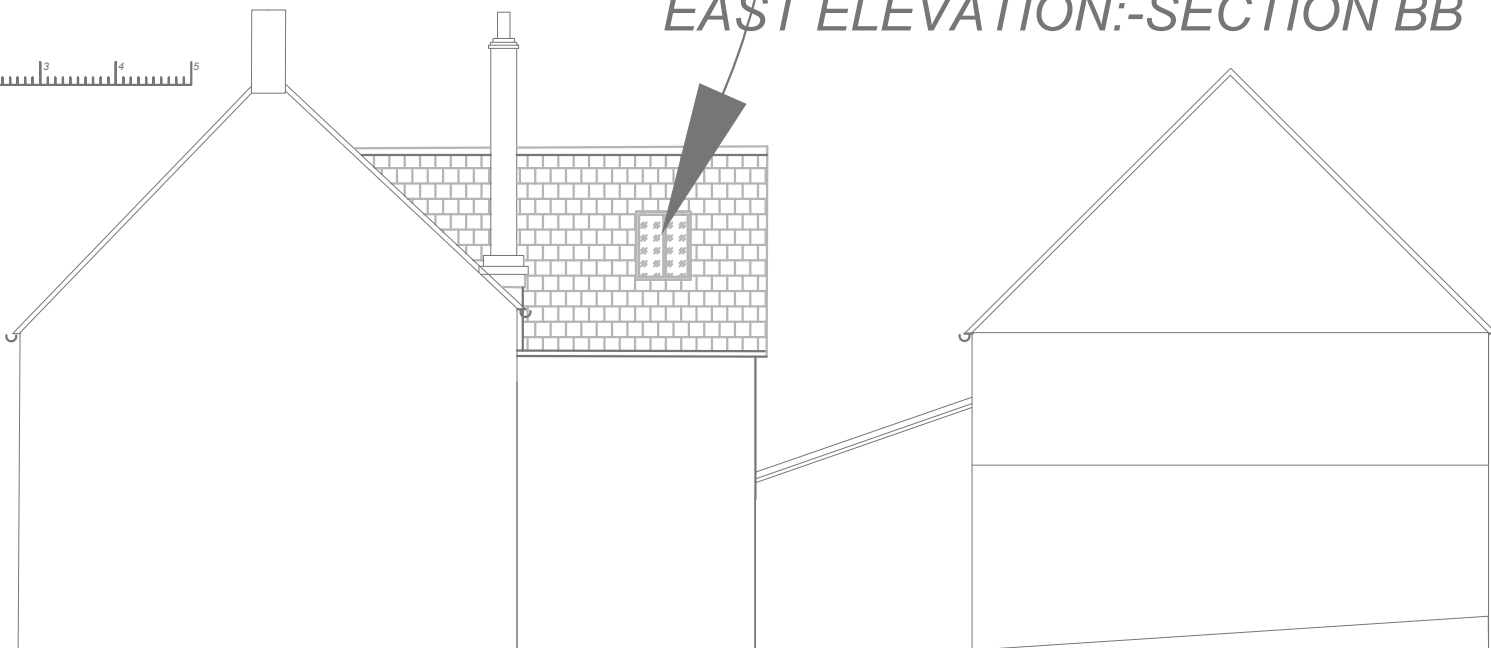

PROPOSED GLASS FRONT/ PORCH
SHOWING APPROVAL NO.
21/2679/FUL 212680/LBC

APPLICANT NAME		
D PAGET		
SITE ADDRESS		
WAYSIDE THE CAUSEWAY BEER DEVON		
EX123JU		
JOB REF PROPOSED GLASS FRONT/ PORCH SHOWING		
APPROVAL NO. 21/2679/FUL 212680/LBC		
DRAWING REF	DESCRIPTION	SCALE
P:1A	ELEVATIONS/SECTIONS /ROOF PLAN	1:100