




SOUTH ELEVATION

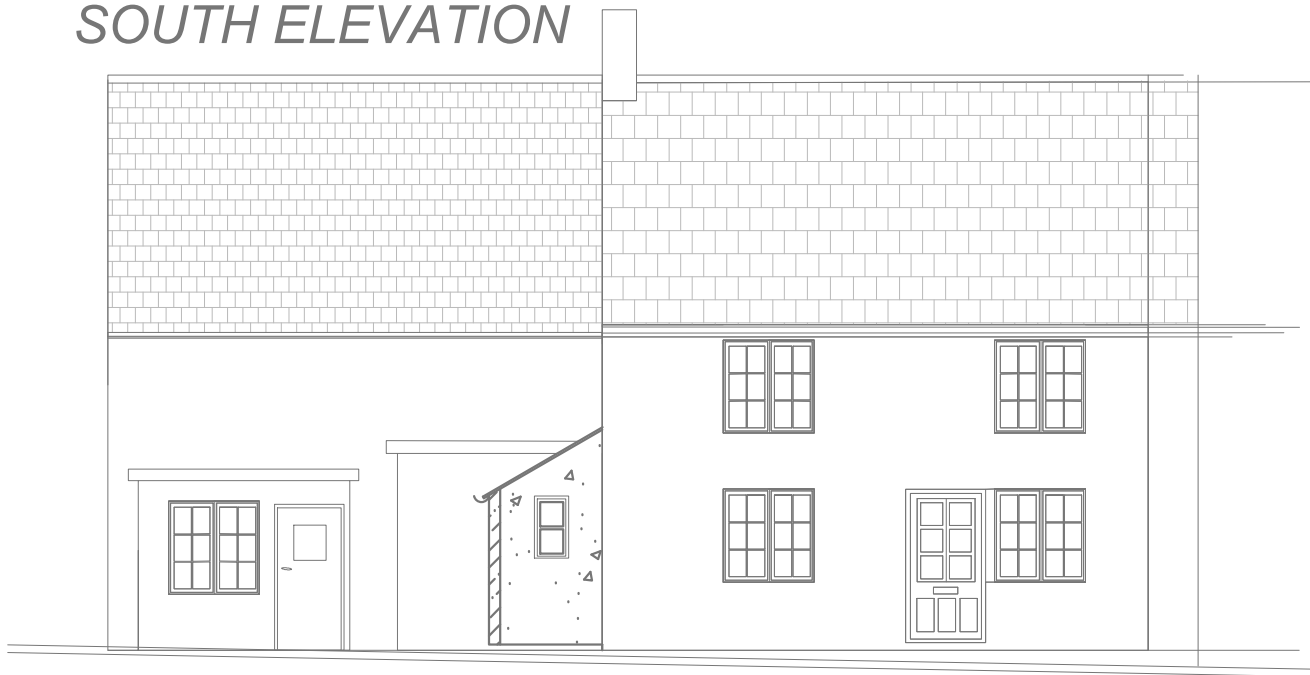




WEST ELEVATION

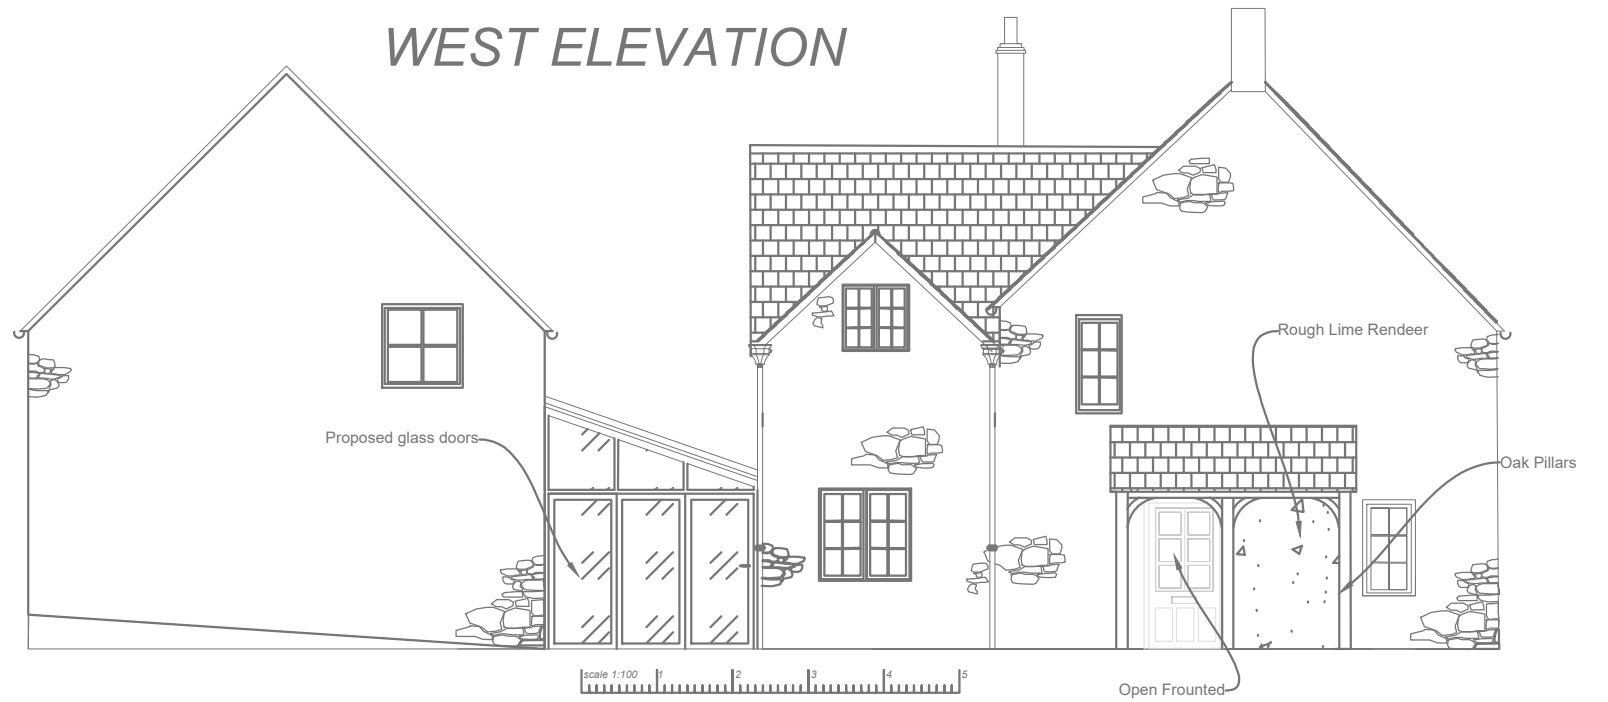

NORTH ELEVATION :-AA

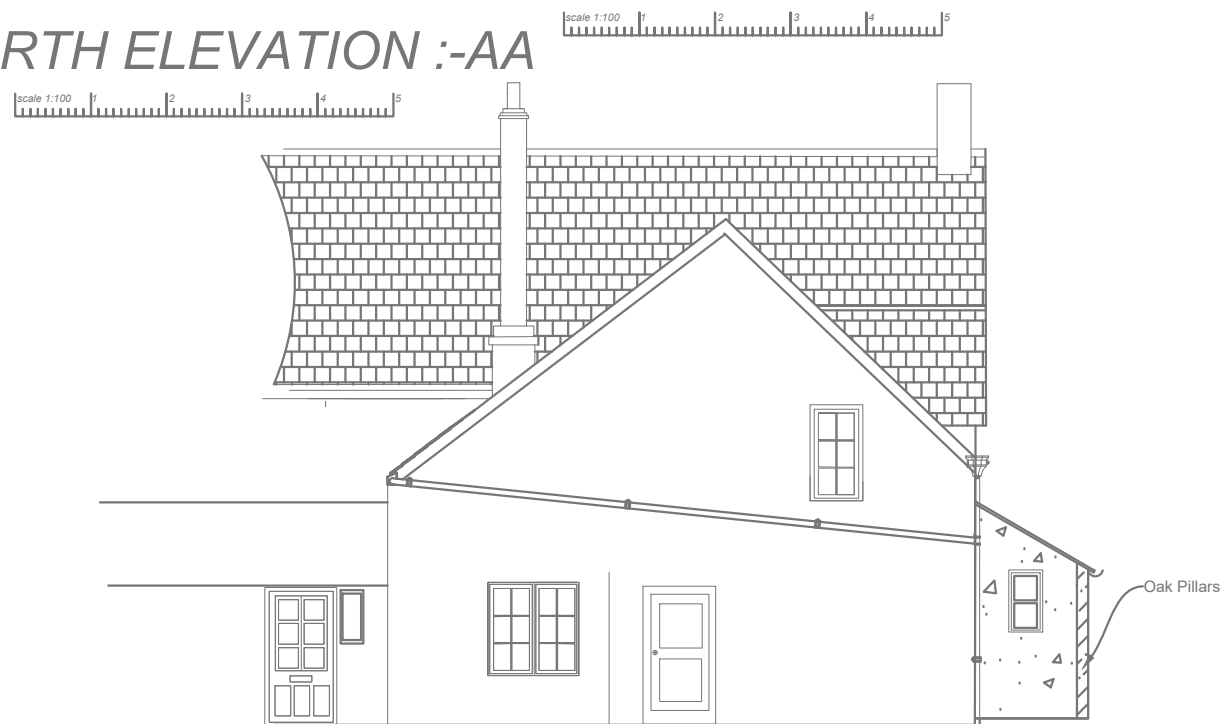

EAST ELEVATION:-SECTION BB

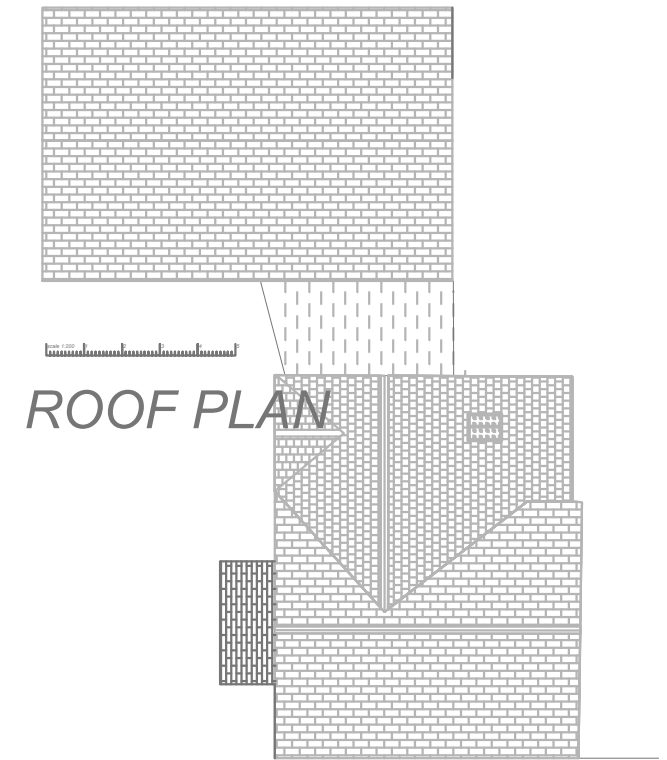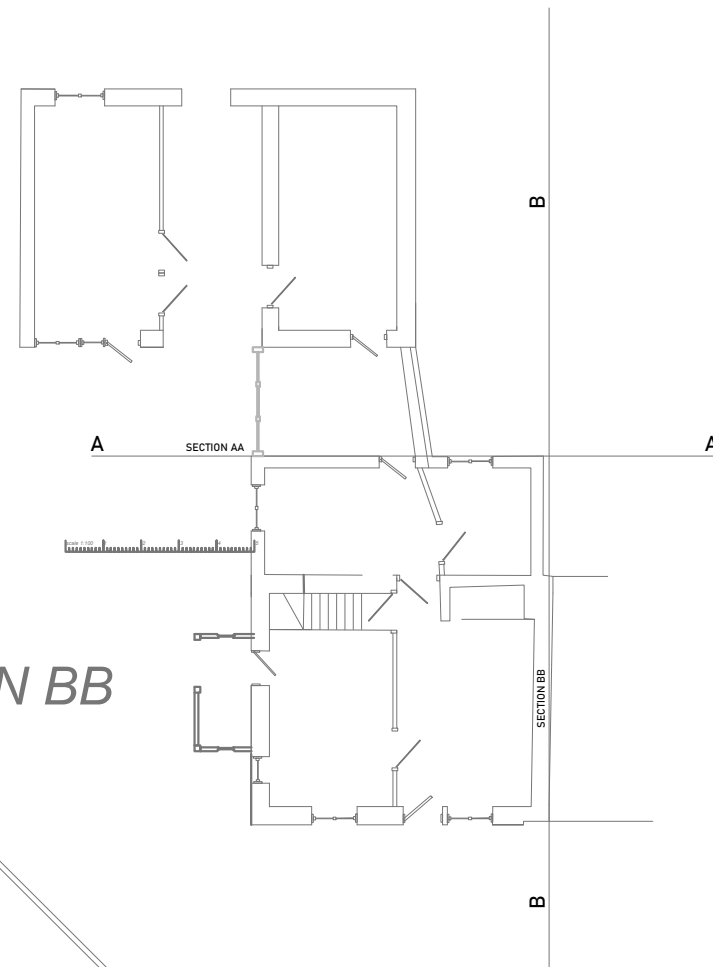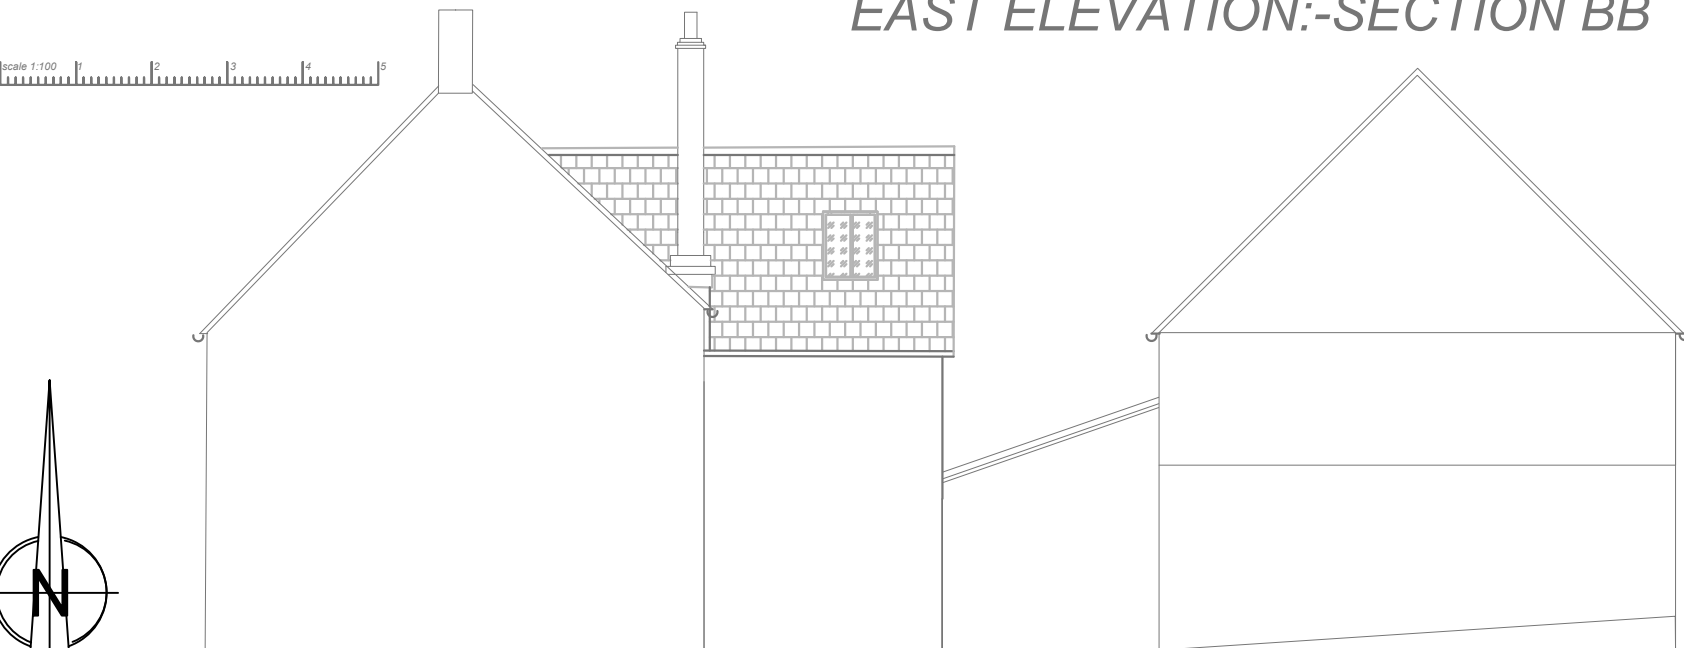

**PROPOSED GLASS FRONT/ PORCH
SHOWING APPROVAL NO.
21/2679/FUL 212680/LBC**

| | | |
|--|--|-----------------------|
| APPLICANT NAME D PAGET | | |
| SITE ADDRESS WAYSIDE THE CAUSEWAY BEER DEVON EX123JU | | |
| JOB REF PROPOSED GLASS FRONT/ PORCH SHOWING APPROVAL NO. 21/2679/FUL 212680/LBC | | |
| DRAWING REF P:1A | DESCRIPTION ELEVATIONS/SECTIONS /ROOF PLAN | SCALE 1:100 |

