




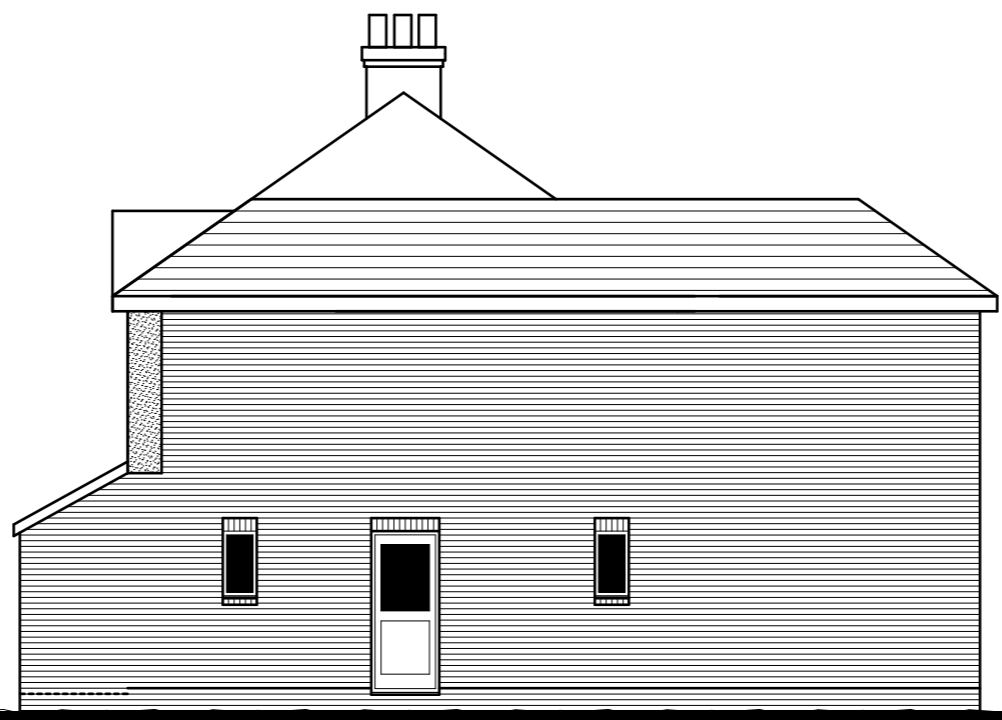


Front Elevation

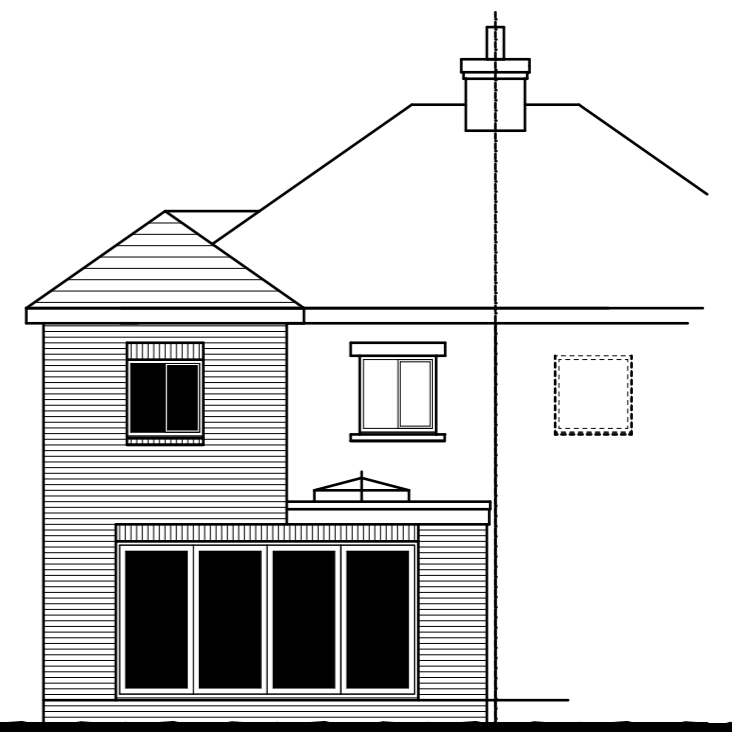


Side Elevation

 


Rear Elevation

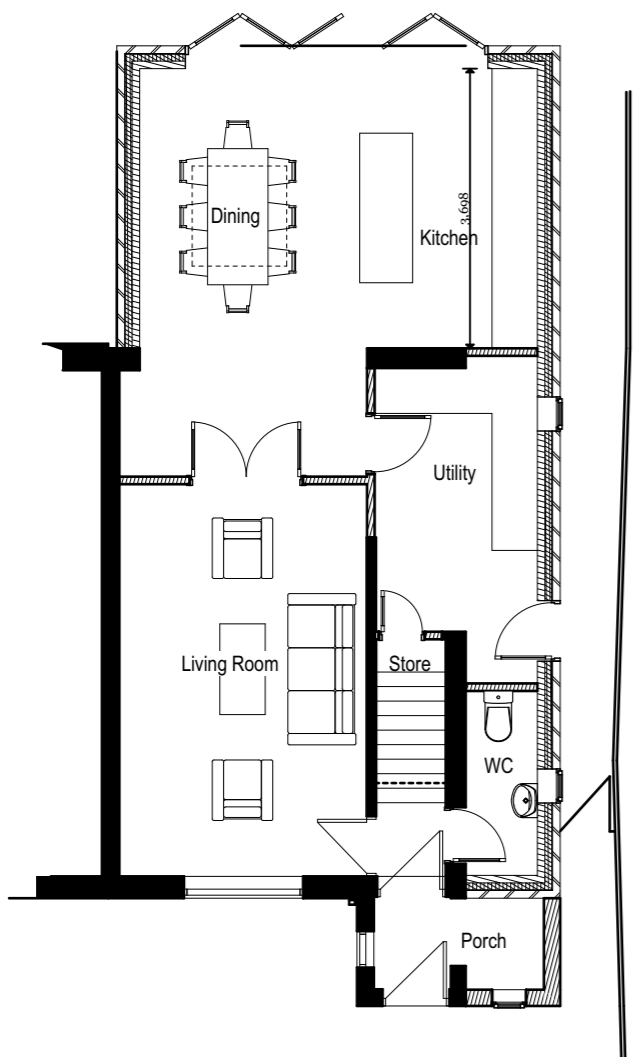


Ground Floor Plan

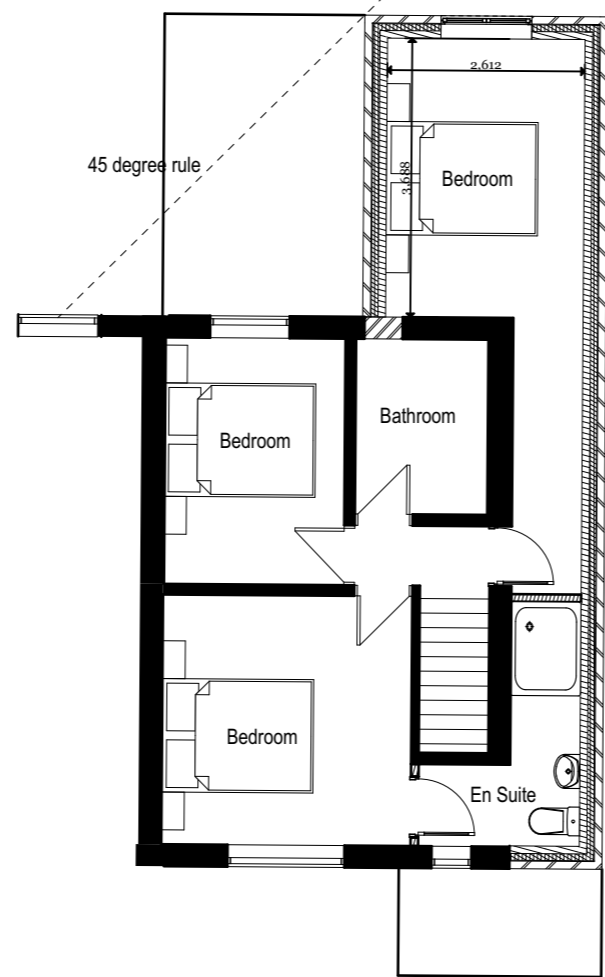

First Floor Plan

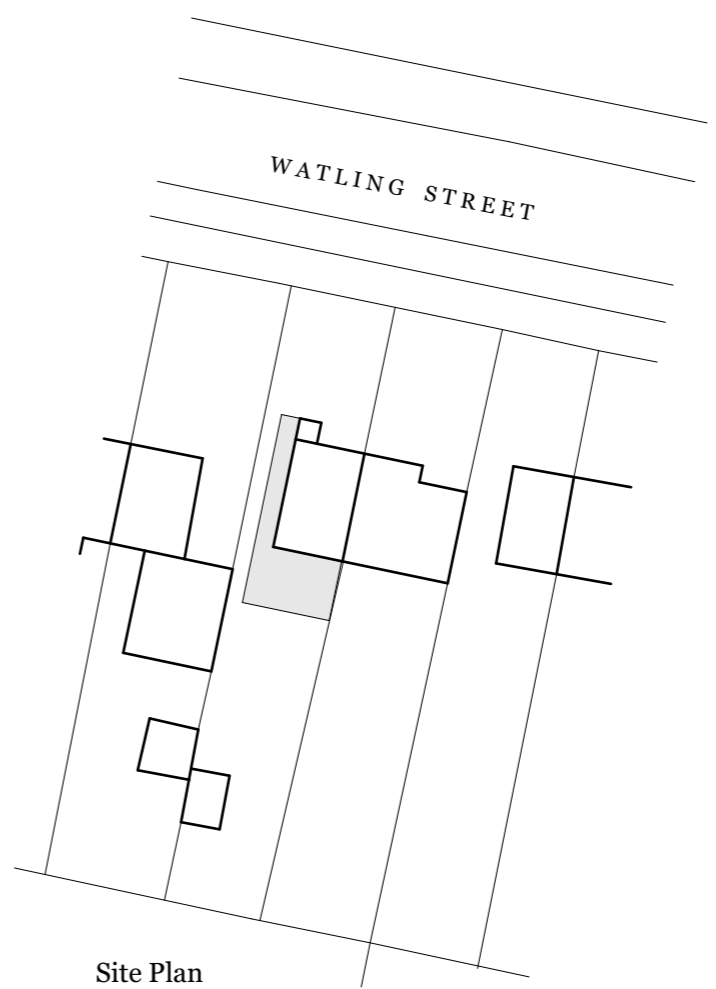

Site Plan
Scale 1:500

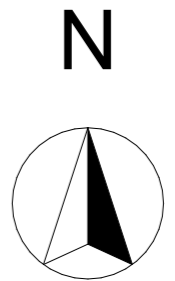

CLIENT		
PROJECT		
Proposed Alterations and Extension 493 Watling Street Mile Oak Staffordshire		
TITLE		
Planning Drawing		
DRAWN	DATE	SCALE
		1:100, 1:500
DRAWING NO.	REVISION	
WSO81223/02		