



Any dimensions shown should be checked on site and discrepancies reported to the Architect prior to construction. Designs are not coordinated with engineer projects. Do not scale for construction purposes.

Block Plans are scaled from the Ordnance Survey Location Maps. Please see the licence number for the Os Maps in the Location Plans

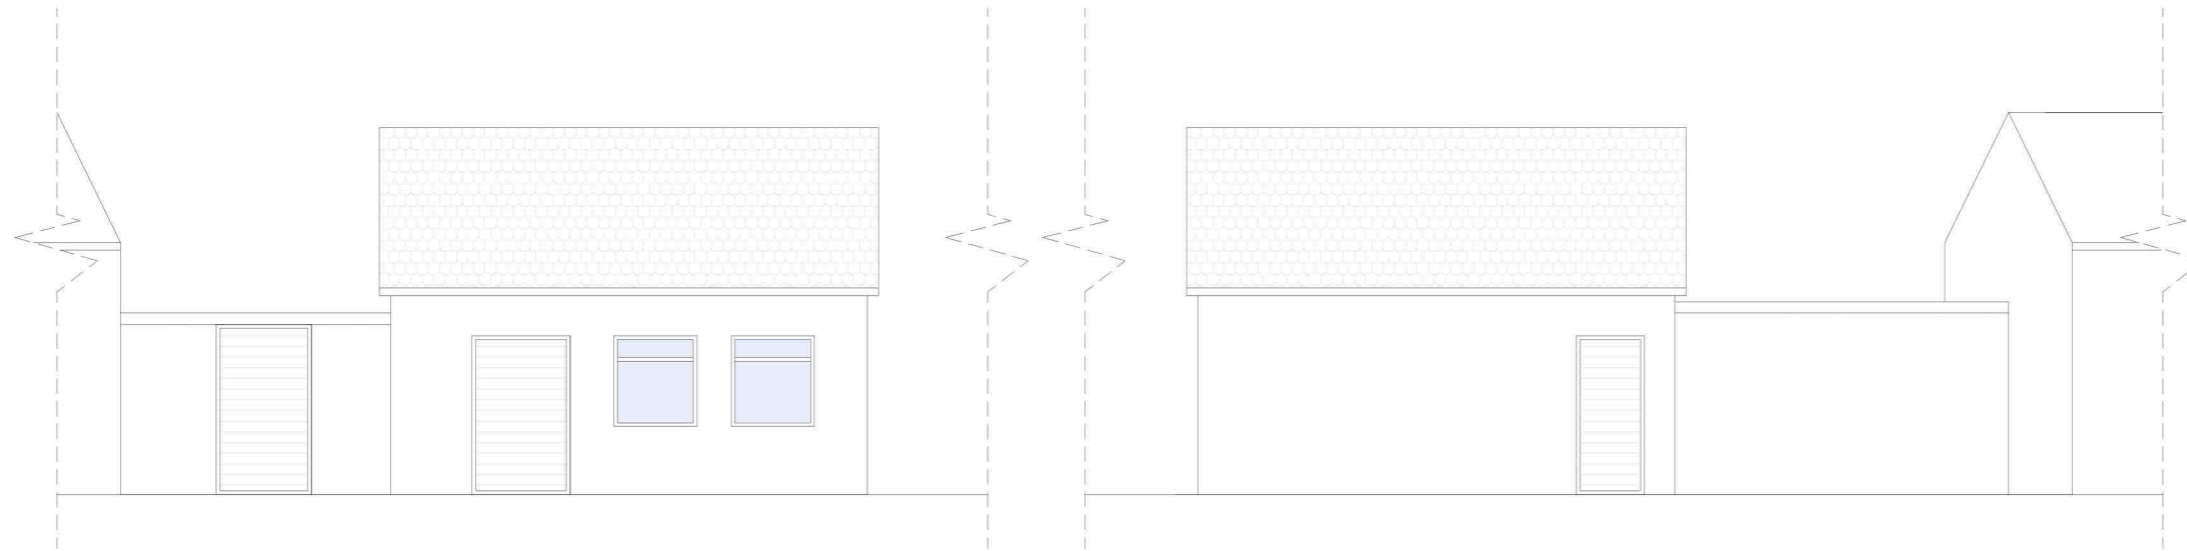

Pre-Existing East Elevation


Pre-Existing West Elevation

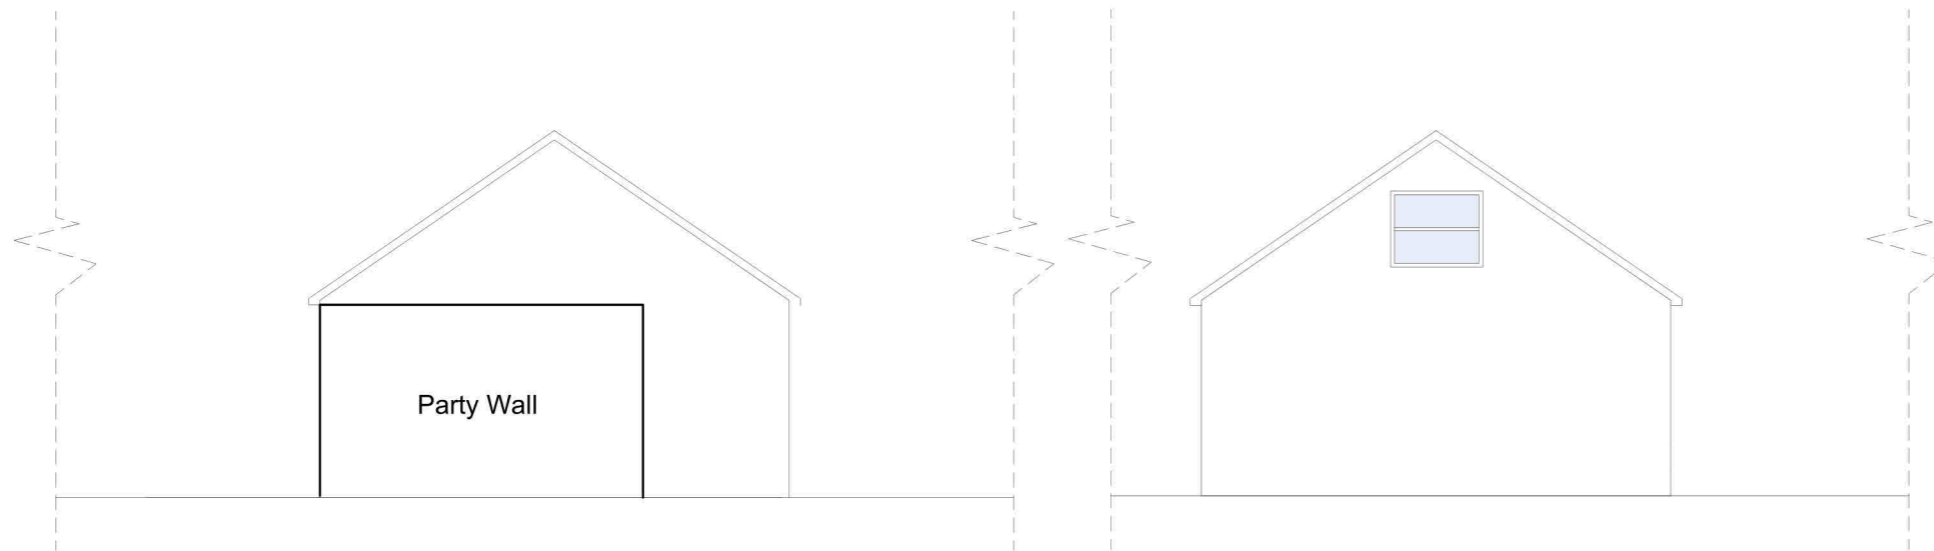

Pre-Existing South Elevation

Pre-Existing North Elevation

## Plan 03

 

Drawing Name	
Pre-Existing Elevations	
Project Address	
White Cottage, Chywoone Hill Newlyn, Penzance TR18 5AR	
Scale	Date
1/100 at A3	24.05.2023
Designer	Revision
DG	V3
Drawing No.	
WhiteCottage_ Pre-ExistingElevations_V3	



Planning By Design Ltd  
www.planning-by-design.co.uk  
hello@planning-by-design.co.uk