


# The Meadow

Rose Cottage  
Trelhosa

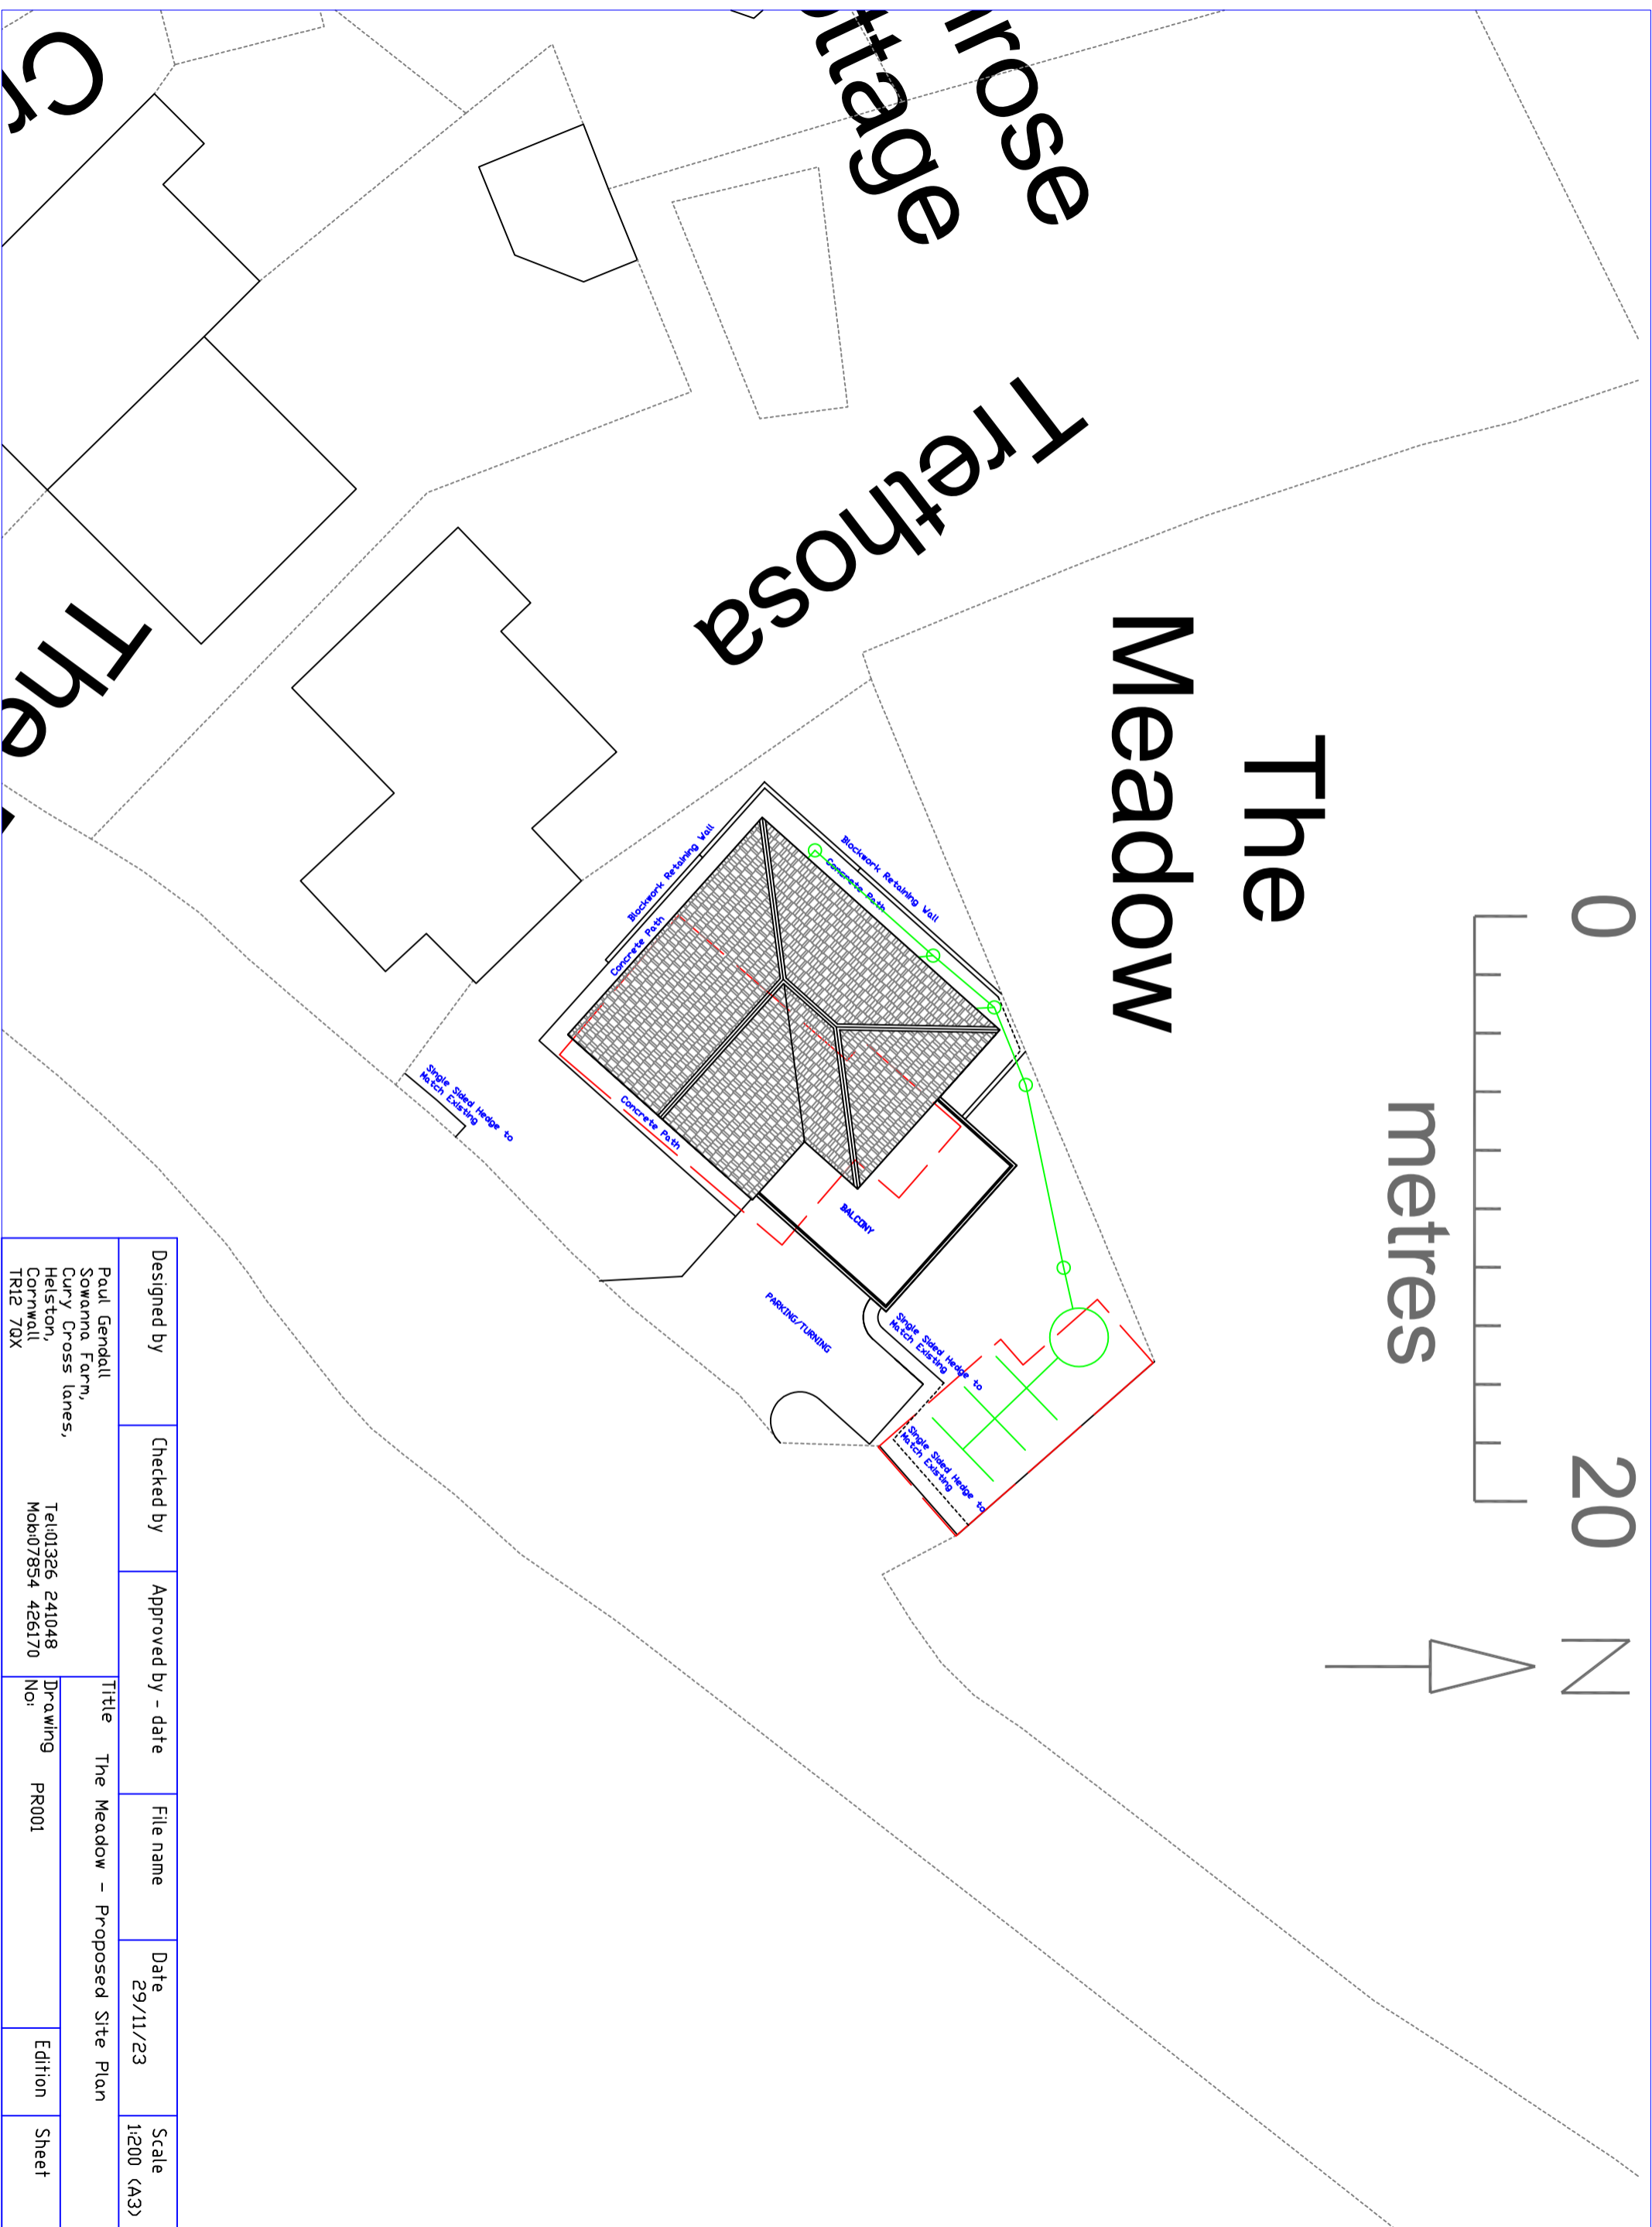

Designed by	Checked by	Approved by - date	File name	Date	Scale
Paul Gendall Sowanna Farm, Curry Cross lanes, Helston, Cornwall TR12 7DX				29/11/23	1:200 (A3)
Title			The Meadow - Proposed Site Plan		
Drawing No:		PR001	Edition		Sheet
Tel:01326 241048 Mob:07854 426170					