




North-West Elevation

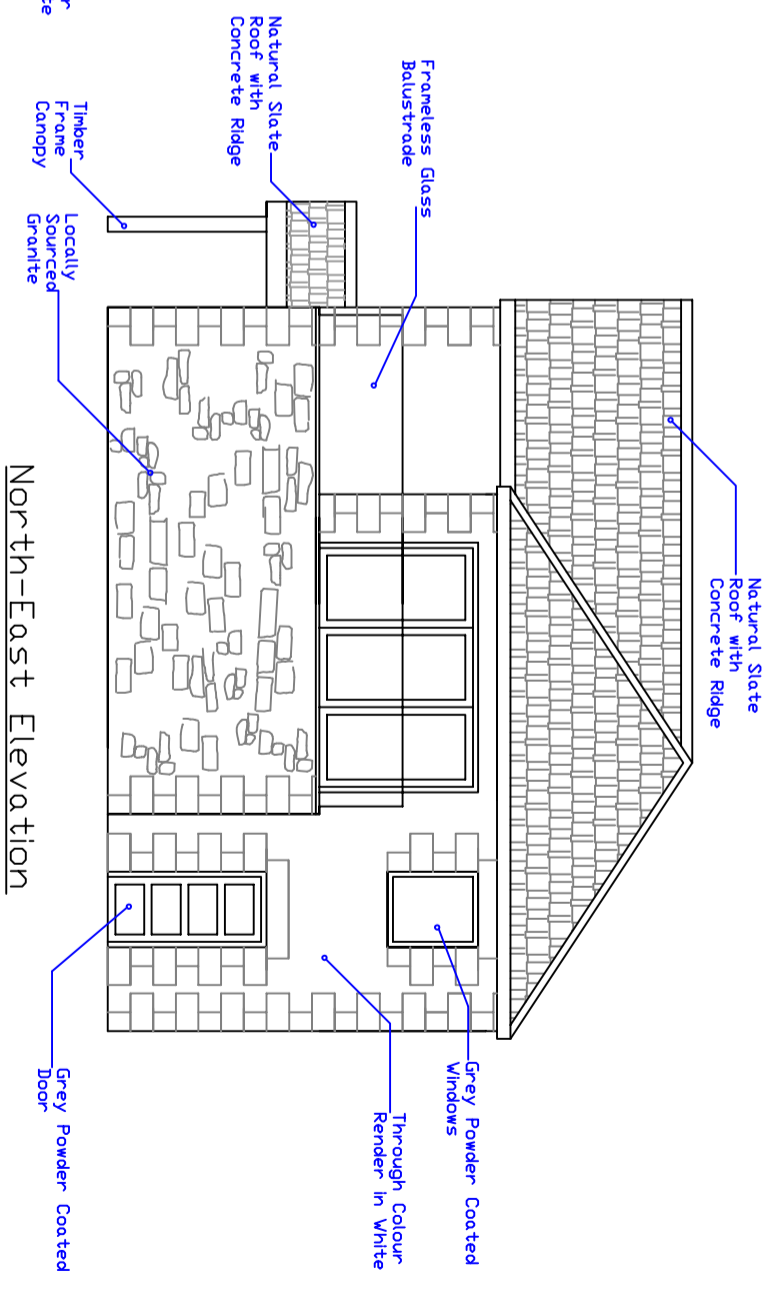

North-East Elevation

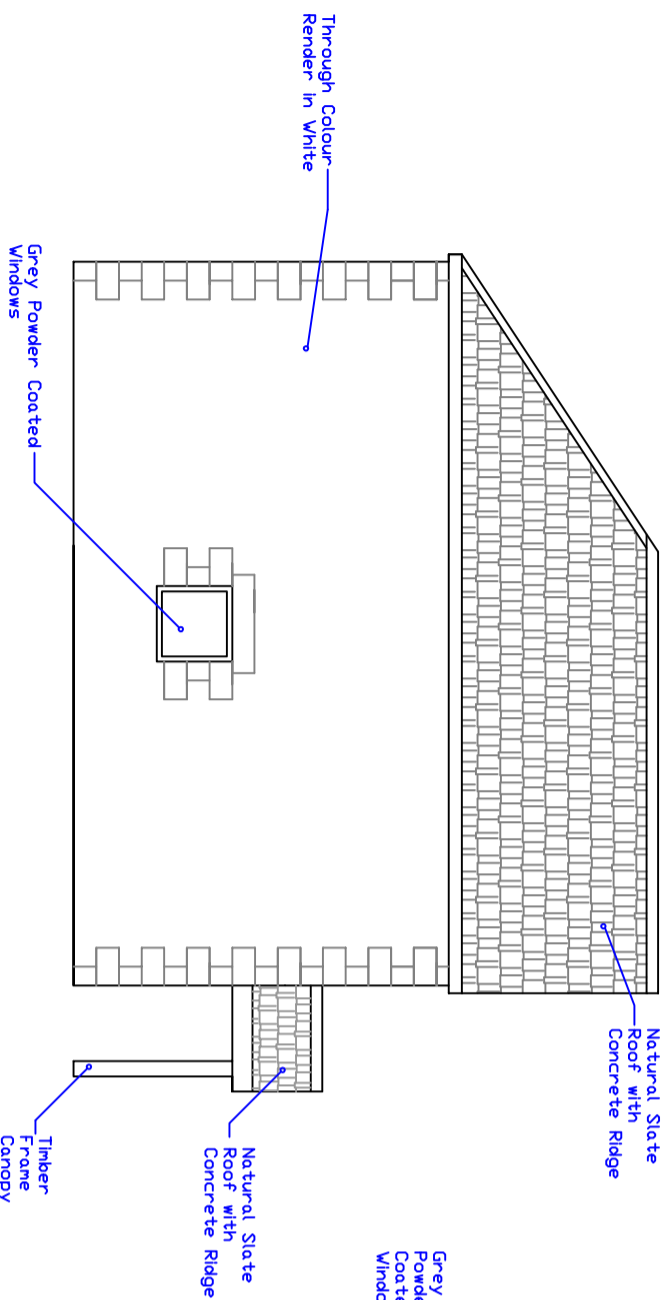

South-West Elevation

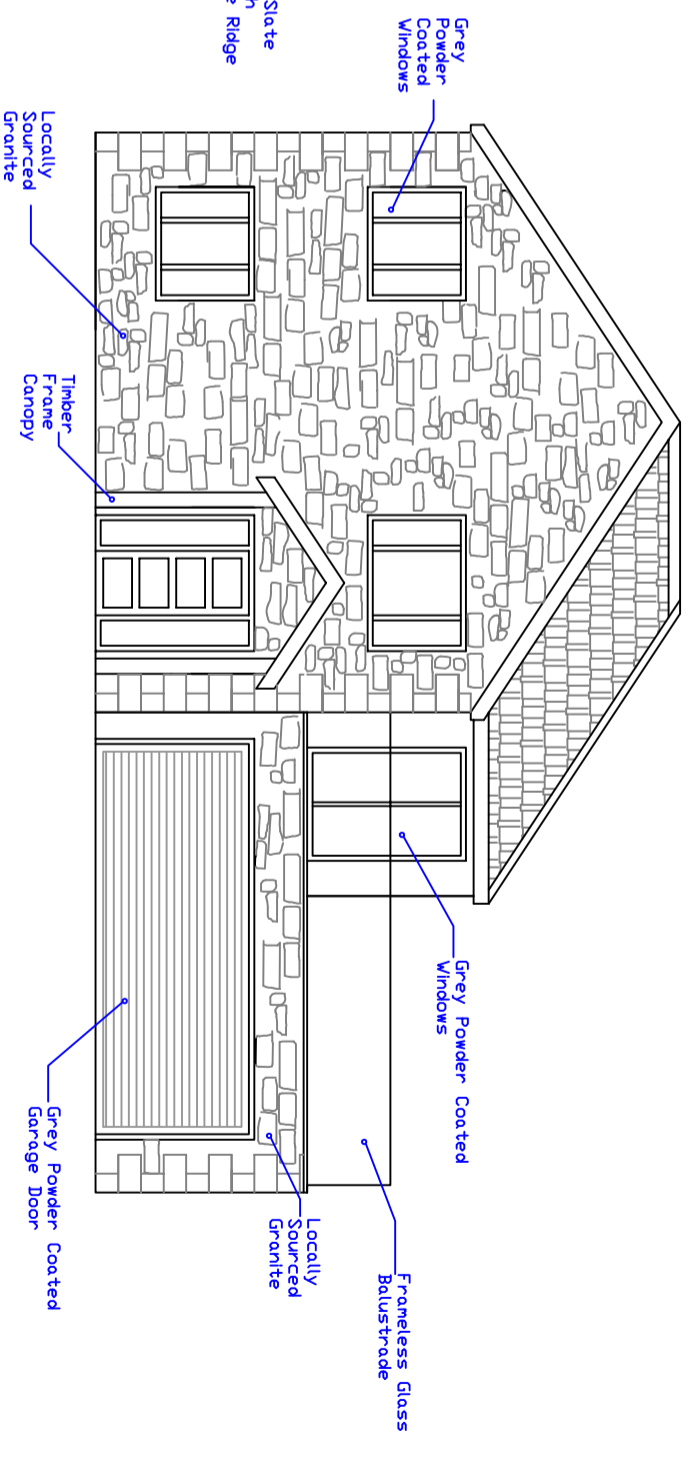

South-East Elevation



Designed by	Checked by	Approved by - date	File name	Date	Scale
Paul Gendall Sowanna Farm, Curry Cross lanes, Helston, Cornwall TR12 7DX				29/11/23	1:100 (A3)
Title			The Meadow - Proposed Elevations		
Drawing No:		PR004		Edition	
				Sheet	