
 


1. Do not scale off this drawing for construction purposes.
 2. All dimensions and levels to be checked on site by the contractor before commencement of work and discrepancies reported to the architect.
 3. No responsibility can be accepted for errors arising on site due to unauthorised variations from the architect's drawing.
 4. This drawing is the copyright of the architect and may not be reproduced without license.
 5. This drawing is prepared for submission in relation to local authority consent. The author accepts no design liability for works constructed on the basis of this drawing.

A2

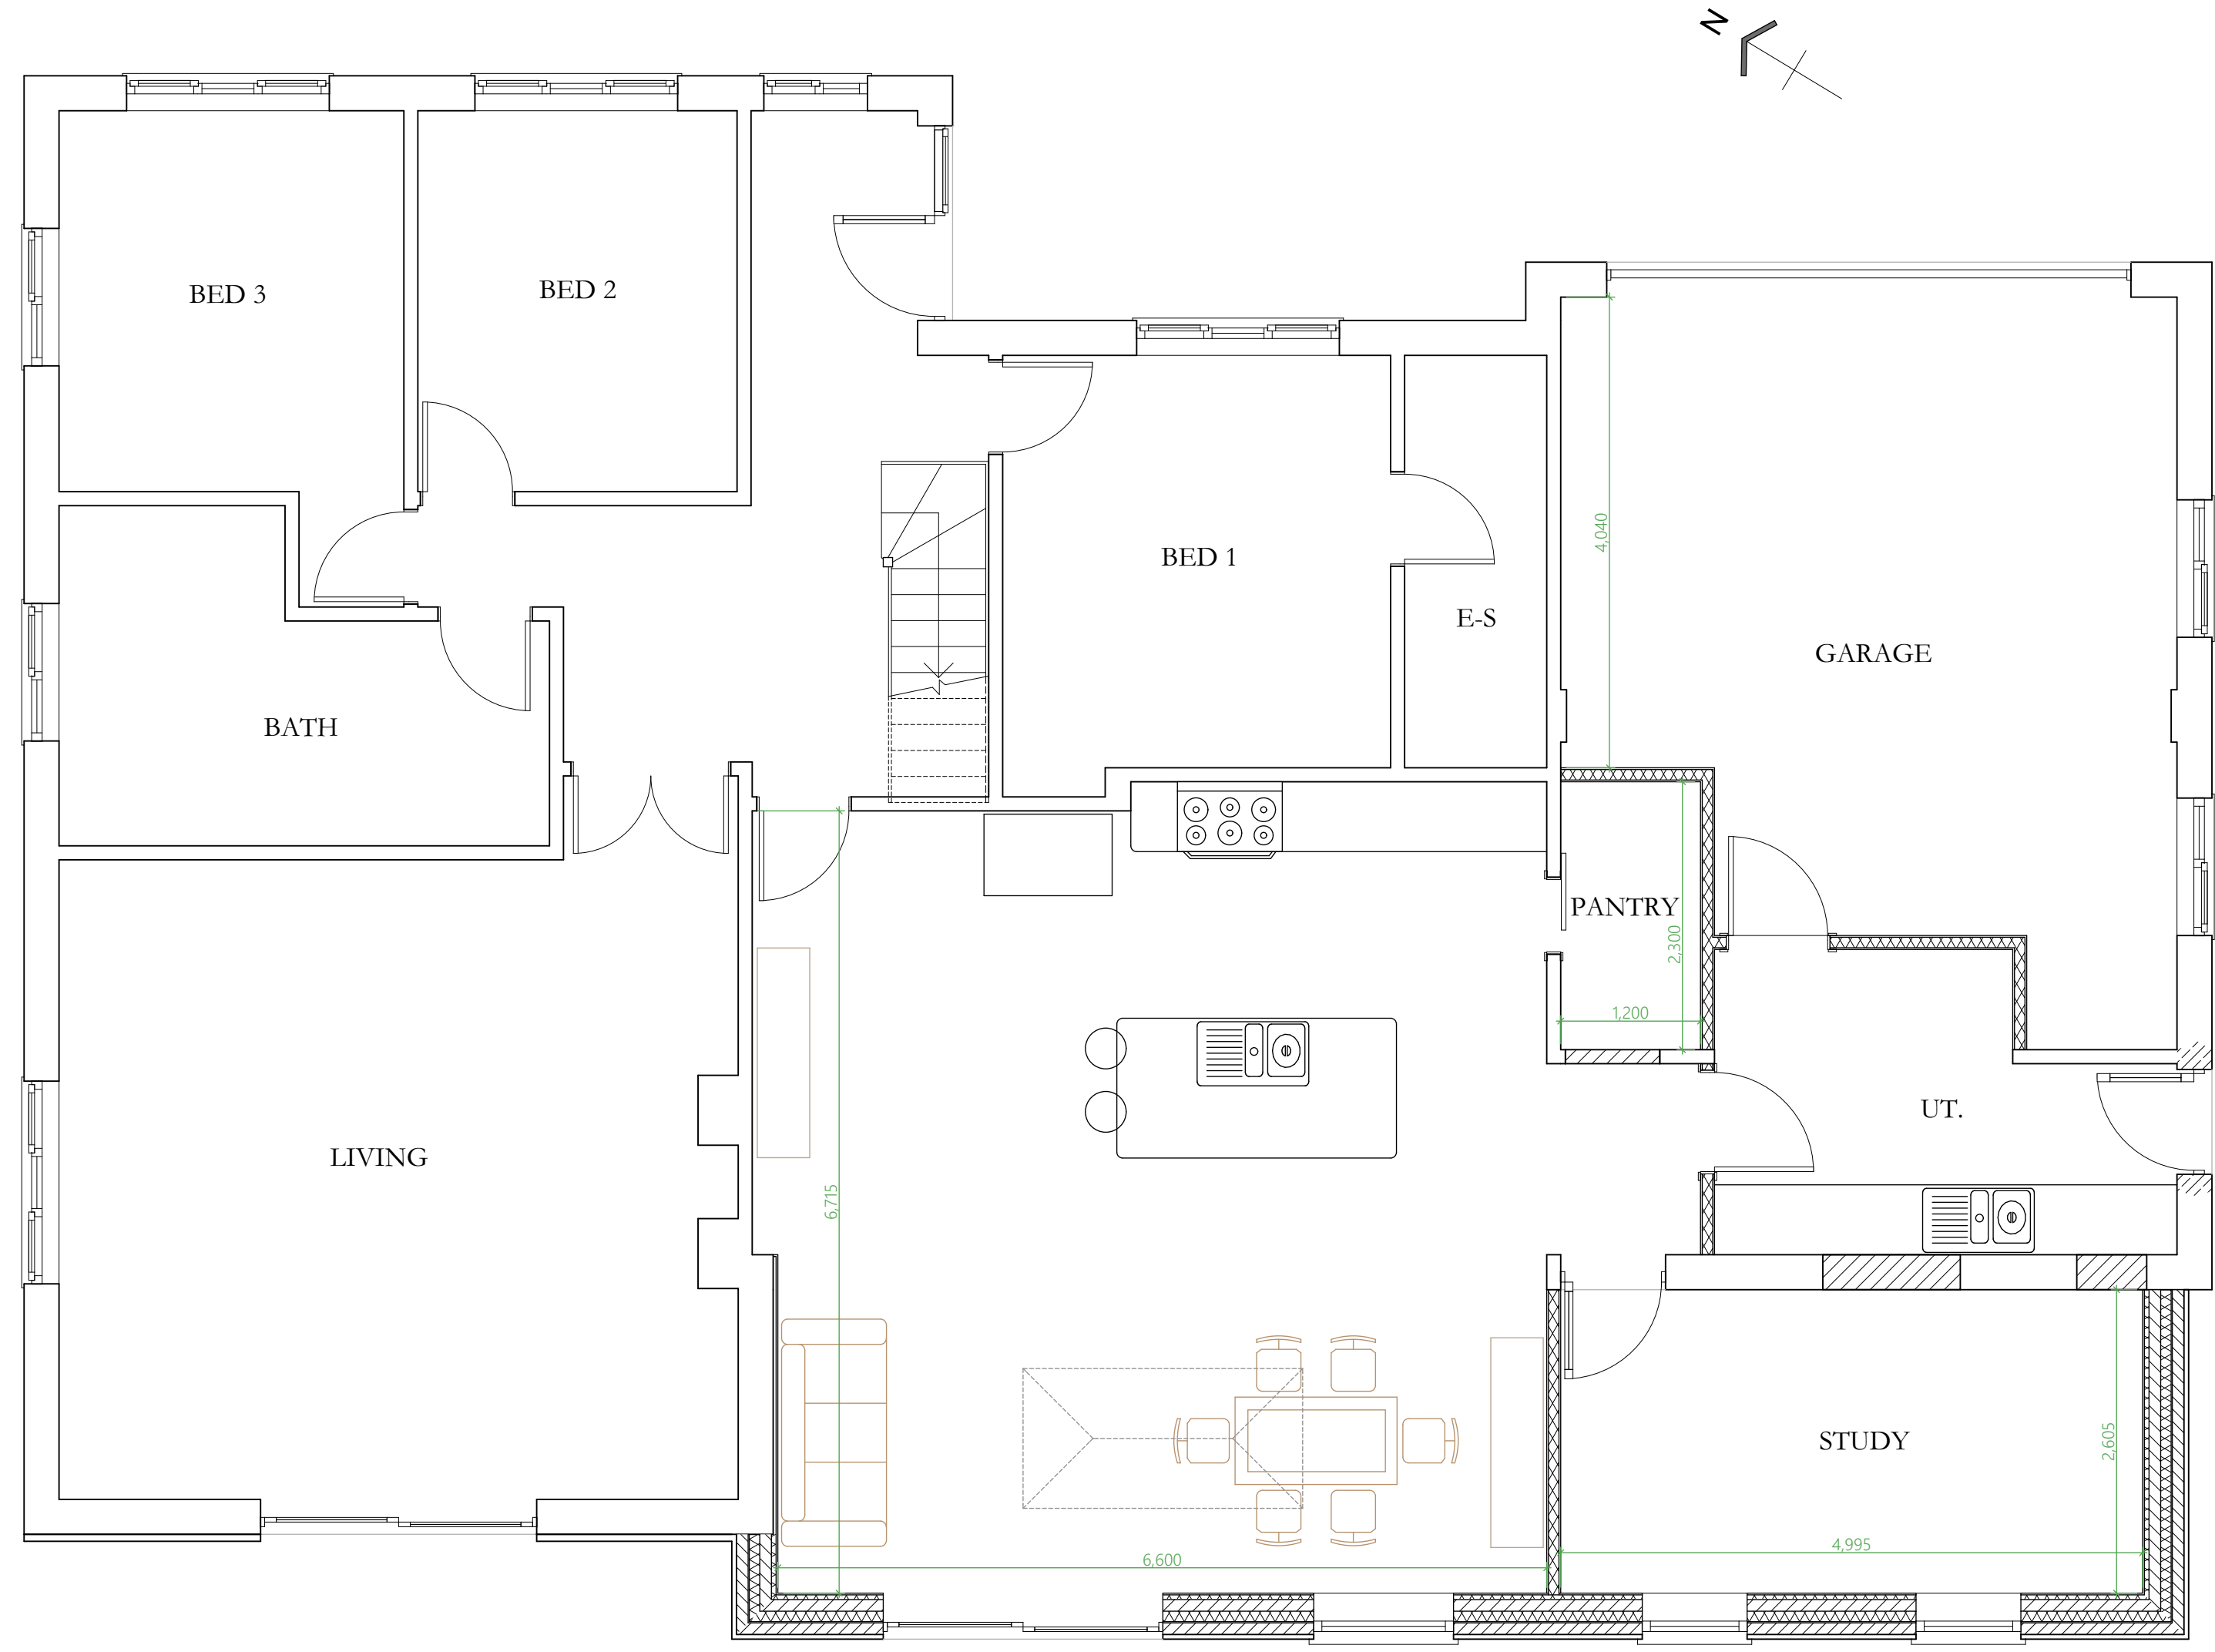

1381.06

job
 Alterations and Extension to Dwelling
 And Associated Works
 Treetops, Coach Lane, Redruth,
 Cornwall, TR15 2TP

drawing
 GROUND FLOOR PLAN LAYOUT - PROPOSED
 drawing no. rev. scale paper size date
 1381.06 1:50 A2 Aug. 2023

Martin Richards Design
 Principal: Martin Richards B.A. (Hons) Dip. Arch.



email: mail@martinrichardsdesign.co.uk