






WEST ELEVATION as EXISTING

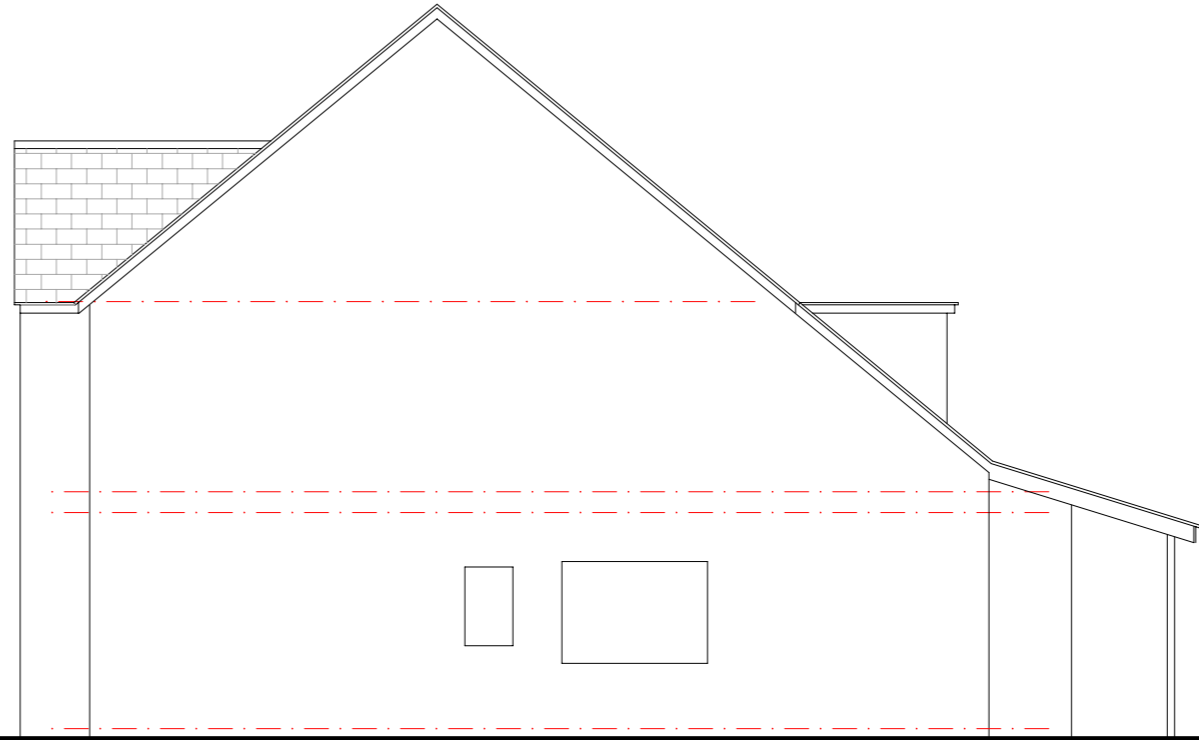

NORTH ELEVATION as EXISTING

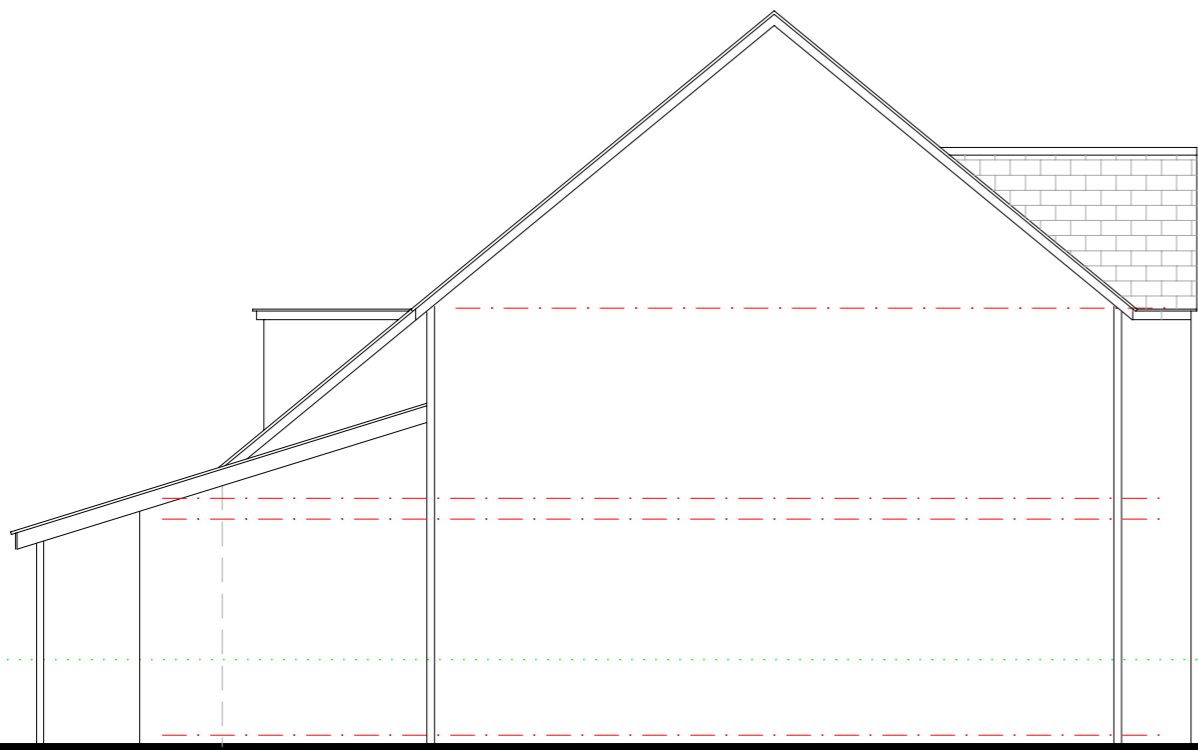

SOUTH ELEVATION as EXISTING

 

Scale 1:100

**ELEVATIONS as EXISTING**

Proposed single storey extension and unenclosed porch to the rear at 96 Devonshire Road, W.S.M BS23 4NX

**Peter J Bath**  
Project Design and Construction Management Ltd

5 Halswell Road  
Clevedon  
Somerset  
BS21 6LD

Date: Nov 2023  
Scale: 1:100 at A3  
Drg No: PDCM:736-03

07710-063216  
01275-870781  
pete@peterbath.co.uk  
www.peterbath.co.uk