


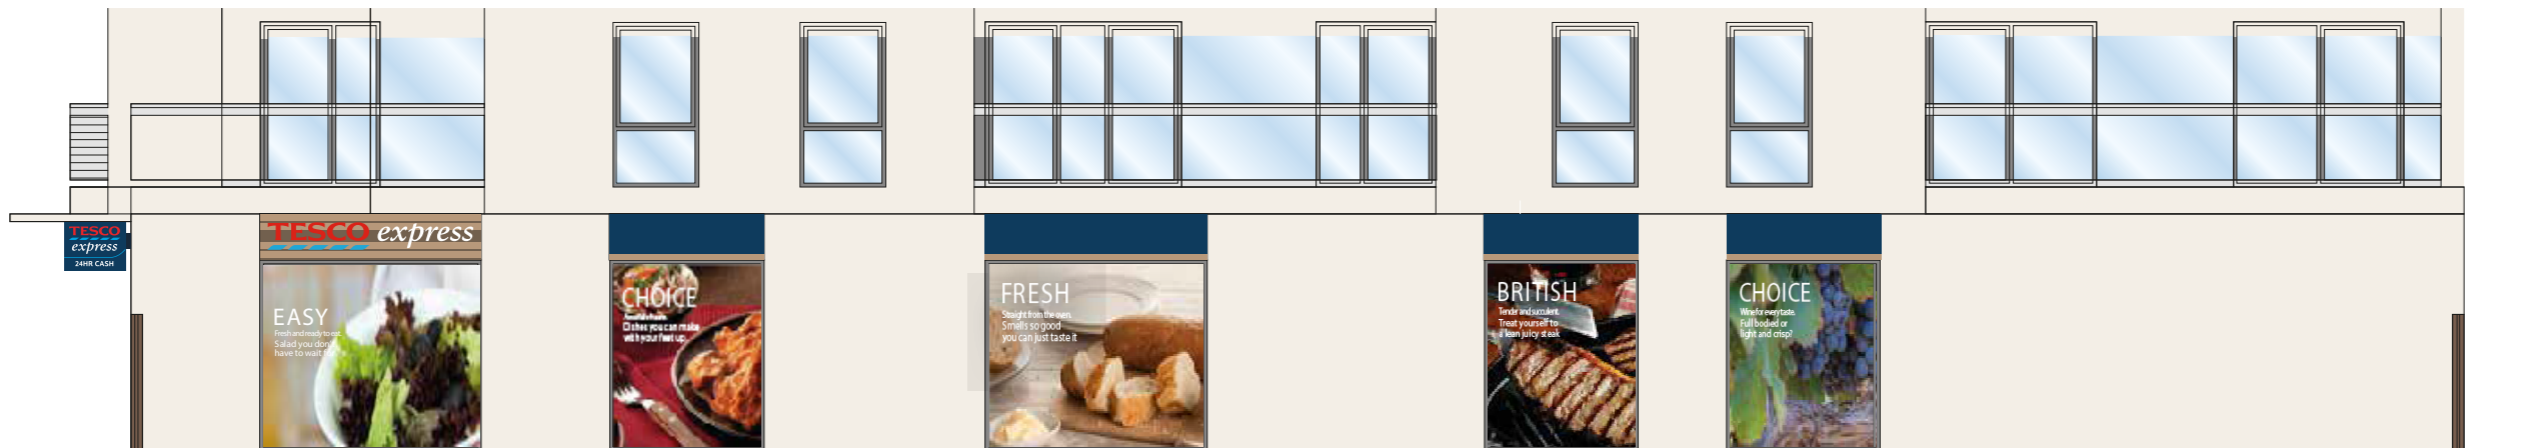


NORTH ELEVATION



WEST ELEVATION

SCALE BAR

1:100

 

DRAWING NO
03_6057_0A

SCALE
1:100@A3

CHECKED BY
DEEKSHA
DRAWN BY
PRIYANKA

DATE
11.12.2023

STORE TYPE
EXPRESS

STORE NAME
GREENWICH

CONTENT
EXISTING ELEVATION_ADV

TESCO
FEASIBILITY PLANNING

STORE PLANNING DEPARTMENT
PROPERTY SERVICES
HIGHWOODS BUILDING, KESTREL WAY
WELWYN GARDEN CITY, HERTFORDSHIRE, AL7 1GB UK

TELEPHONE : 01707 395150
THE COPYRIGHT AND ALL OTHER RIGHTS IN AND RELATING TO THIS PUBLICATION BELONG TO AND ARE THE SOLE PROPERTY OF TESCO STORES LIMITED. ALL RIGHTS ARE RESERVED. NEITHER THE WHOLE NOR ANY PART OF THIS PUBLICATION MAY BE REPRODUCED OR TRANSMITTED IN ANY FORM OR BY ANY ELECTRONIC OR MECHANICAL MEANS INCLUDING PHOTOCOPIING AND RECORDING OR FROM ANY RETRIEVAL SYSTEM WITHOUT THE PRIOR WRITTEN LICENCE FROM THE OWNER © 1997 TESCO STORES LIMITED