


REVISIONS				
REV.	DESCRIPTION	DRAWN	CHKD	DATE
1st	First Issue	MU	JK	05.10.23
A	Revised drawing	MU	JK	17.10.23

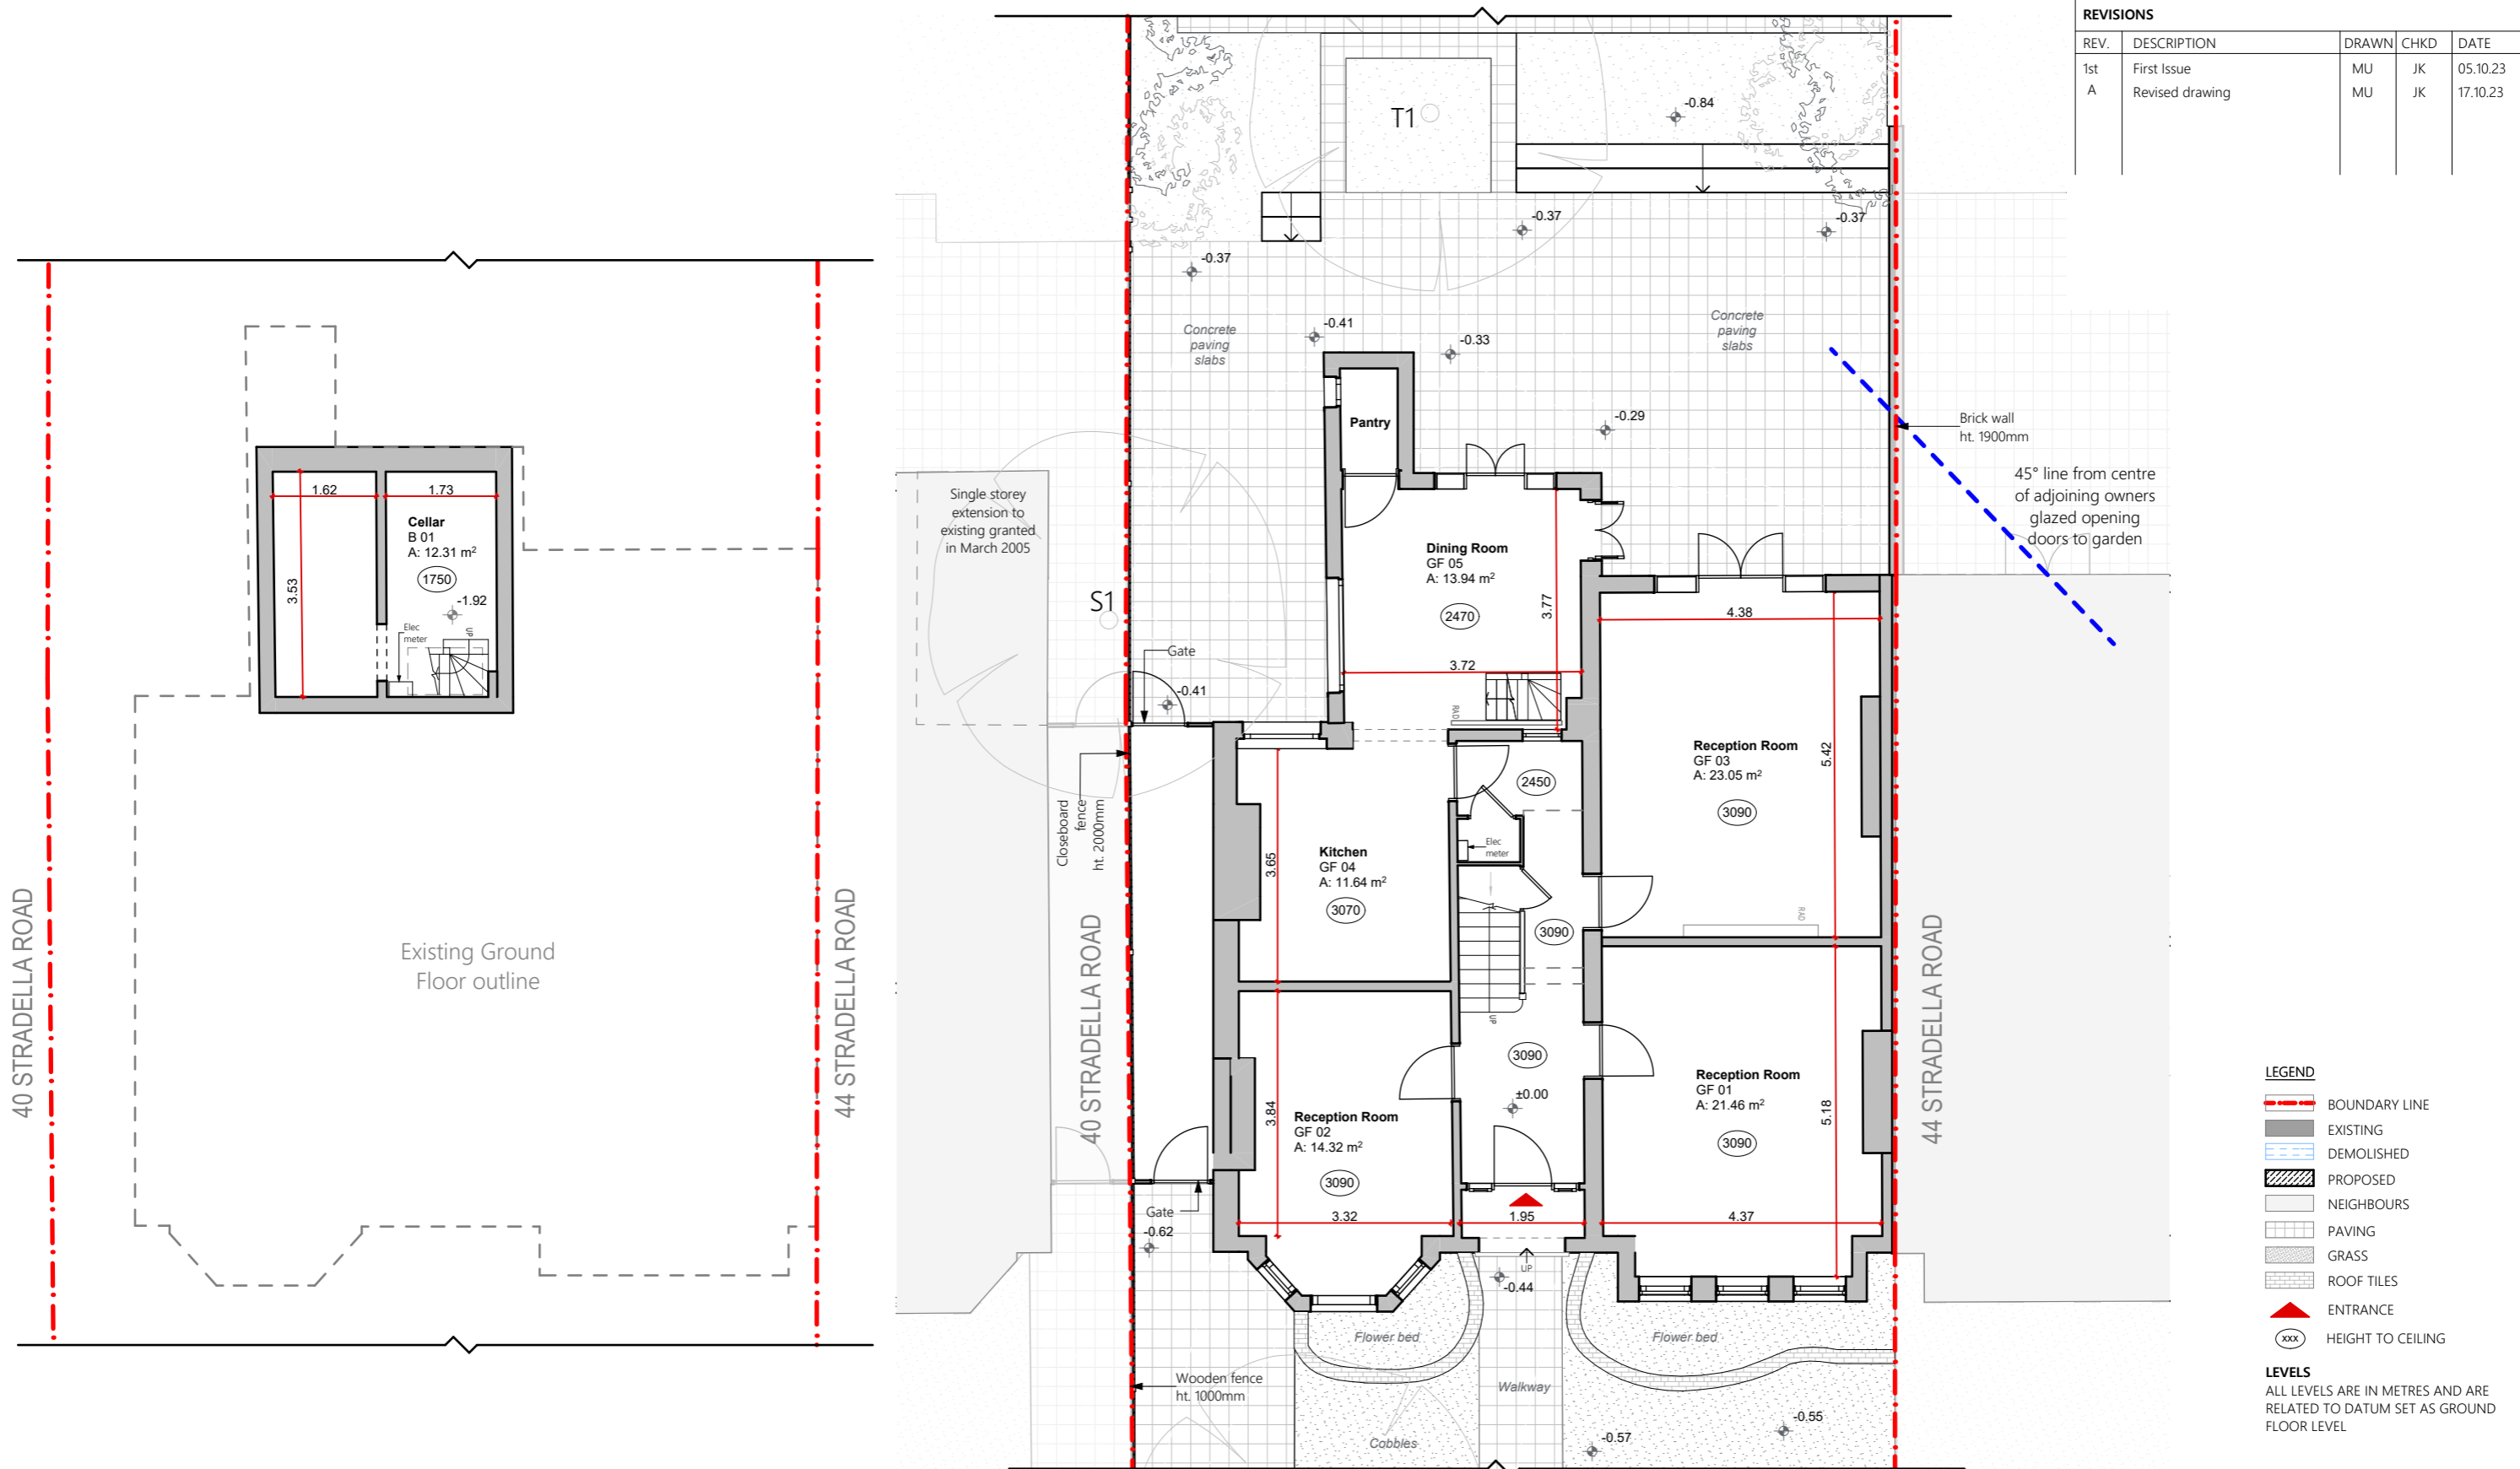

Existing Ground Floor Plan and Basement
 SCALE 1:100 0 1000 2000 3000 4000 5000mm