


| REVISIONS | | | | |
|-----------|-----------------|-------|------|----------|
| REV. | DESCRIPTION | DRAWN | CHKD | DATE |
| 1st | First Issue | MU | JK | 05.10.23 |
| A | Revised drawing | MU | JK | 17.10.23 |

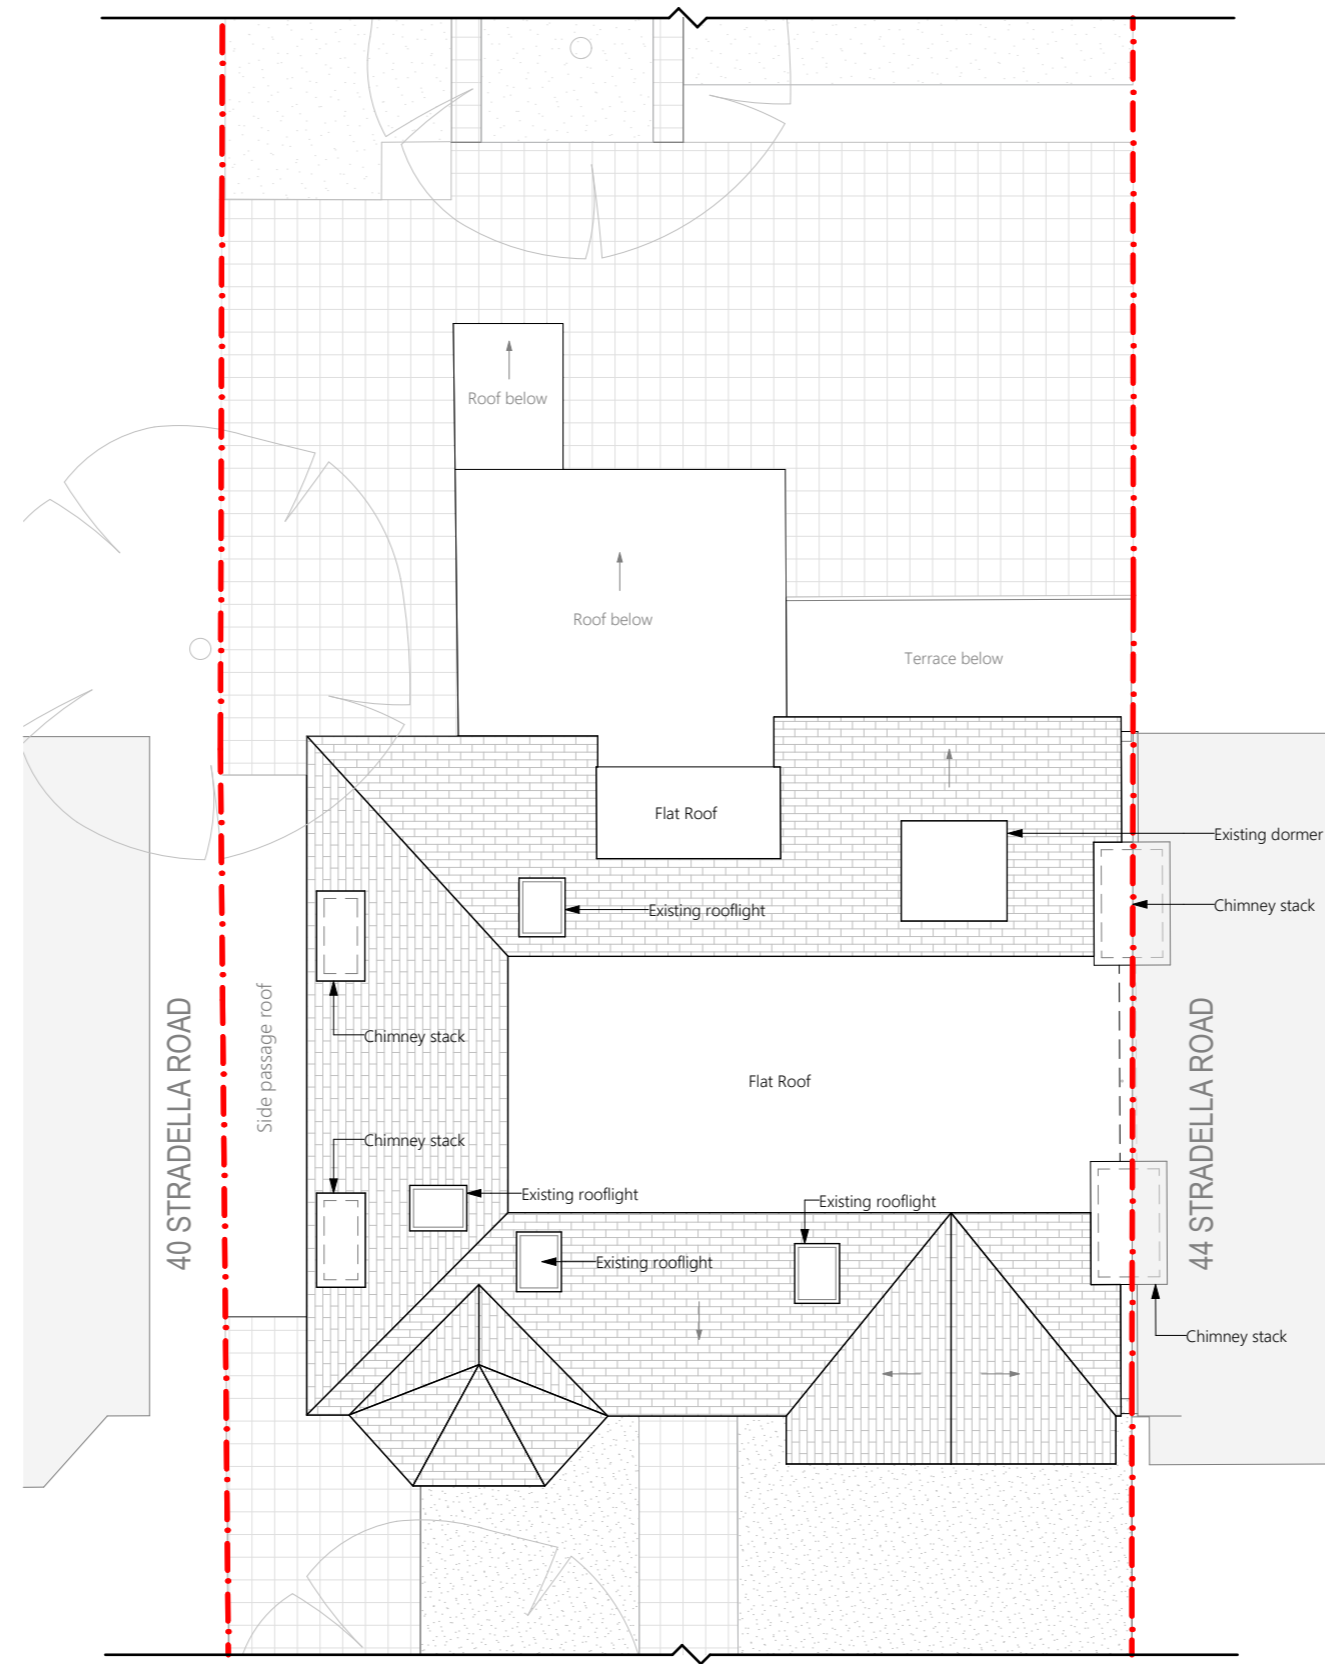

- LEGEND**
- BOUNDARY LINE
 - EXISTING
 - DEMOLISHED
 - PROPOSED
 - NEIGHBOURS
 - PAVING
 - GRASS
 - ROOF TILES
 - ENTRANCE
 - HEIGHT TO CEILING

LEVELS
ALL LEVELS ARE IN METRES AND ARE RELATED TO DATUM SET AS GROUND FLOOR LEVEL

Existing Roof Plan

