


| REVISIONS |                 |       |      |          |
|-----------|-----------------|-------|------|----------|
| REV.      | DESCRIPTION     | DRAWN | CHKD | DATE     |
| 1st       | First Issue     | MU    | JK   | 05.10.23 |
| A         | Revised drawing | MU    | JK   | 17.10.23 |
| B         | Revised drawing | MU    | JK   | 20.10.23 |

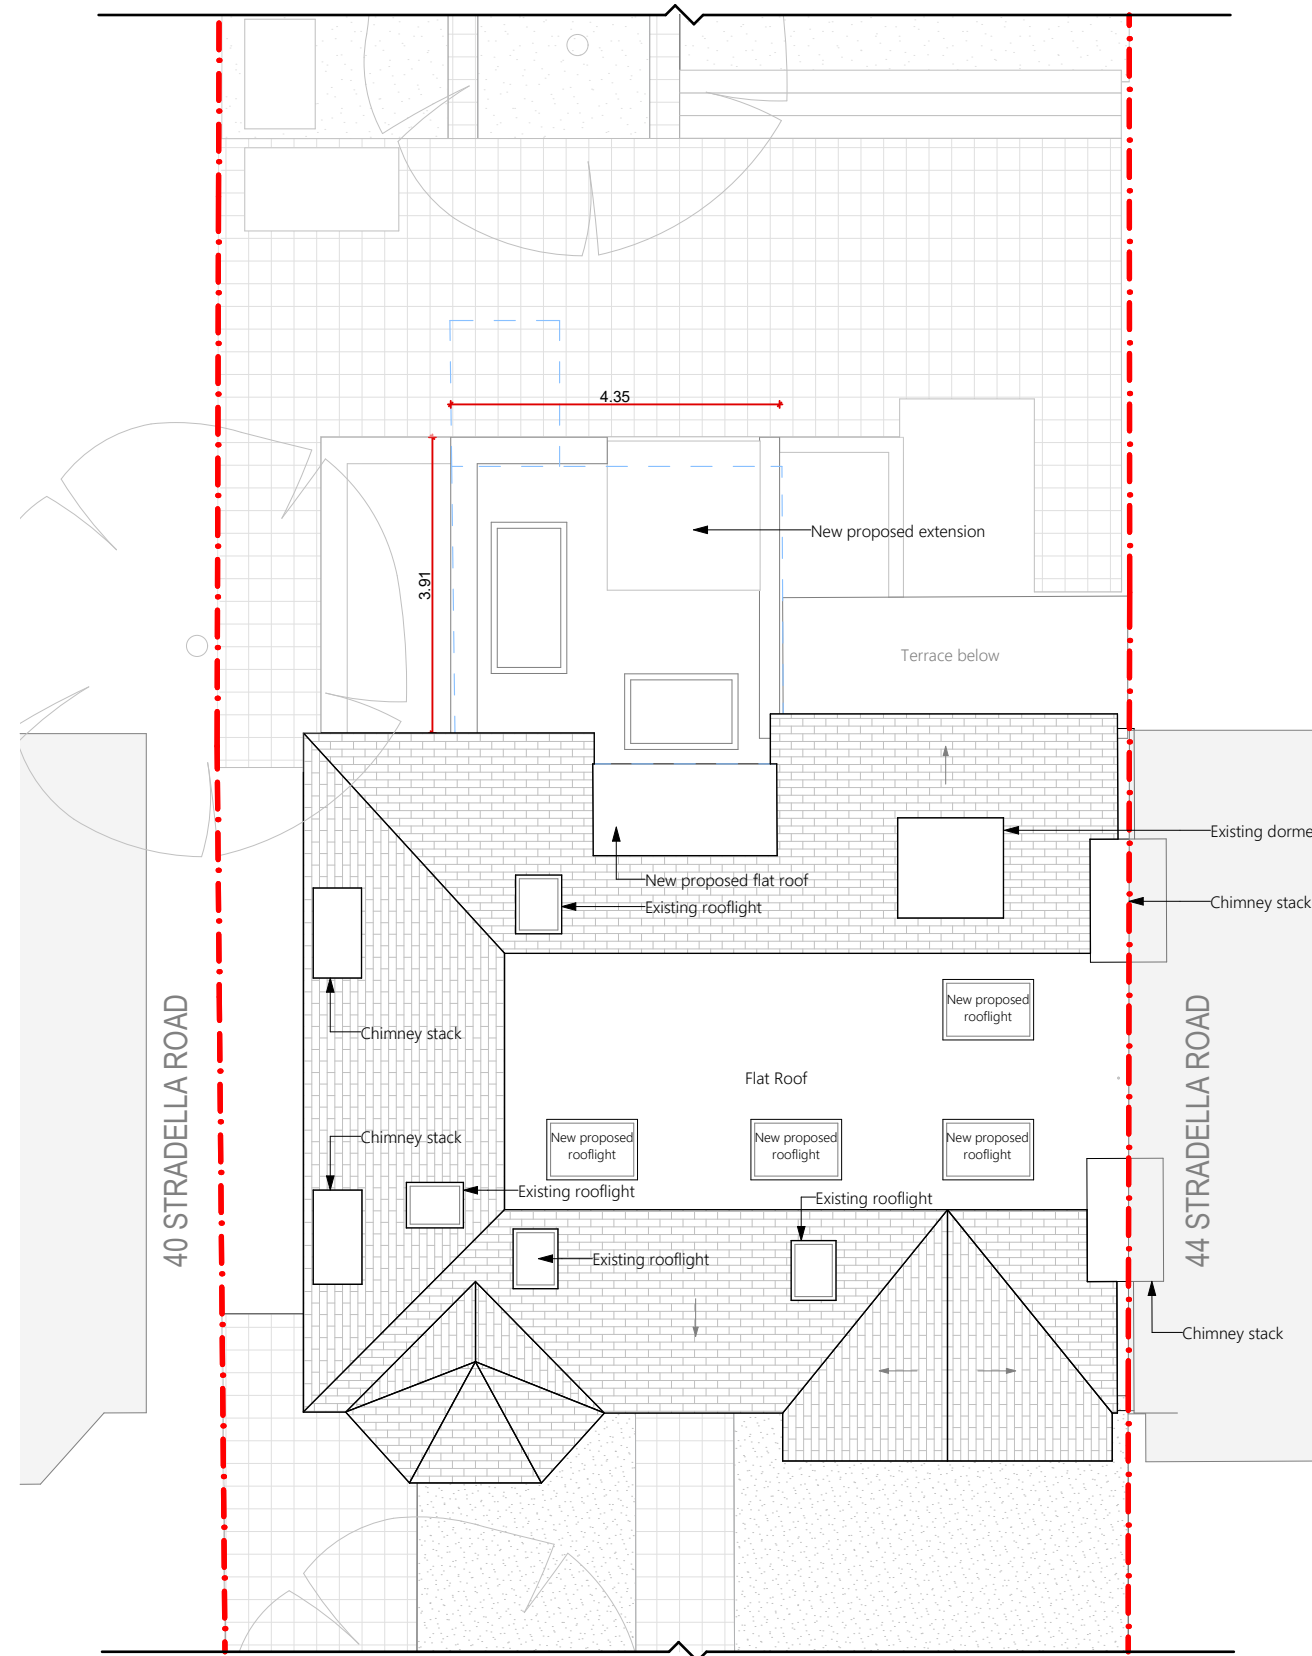

- LEGEND**
- BOUNDARY LINE
  - EXISTING
  - DEMOLISHED
  - PROPOSED
  - NEIGHBOURS
  - PAVING
  - GRASS
  - ROOF TILES
  - ENTRANCE
  - HEIGHT TO CEILING
- LEVELS**
- ALL LEVELS ARE IN METRES AND ARE RELATED TO DATUM SET AS GROUND FLOOR LEVEL

**Proposed Roof Plan**

