



REVISIONS				
REV.	DESCRIPTION	DRAWN	CHKD	DATE
1st	First Issue	MU	JK	15.11.23

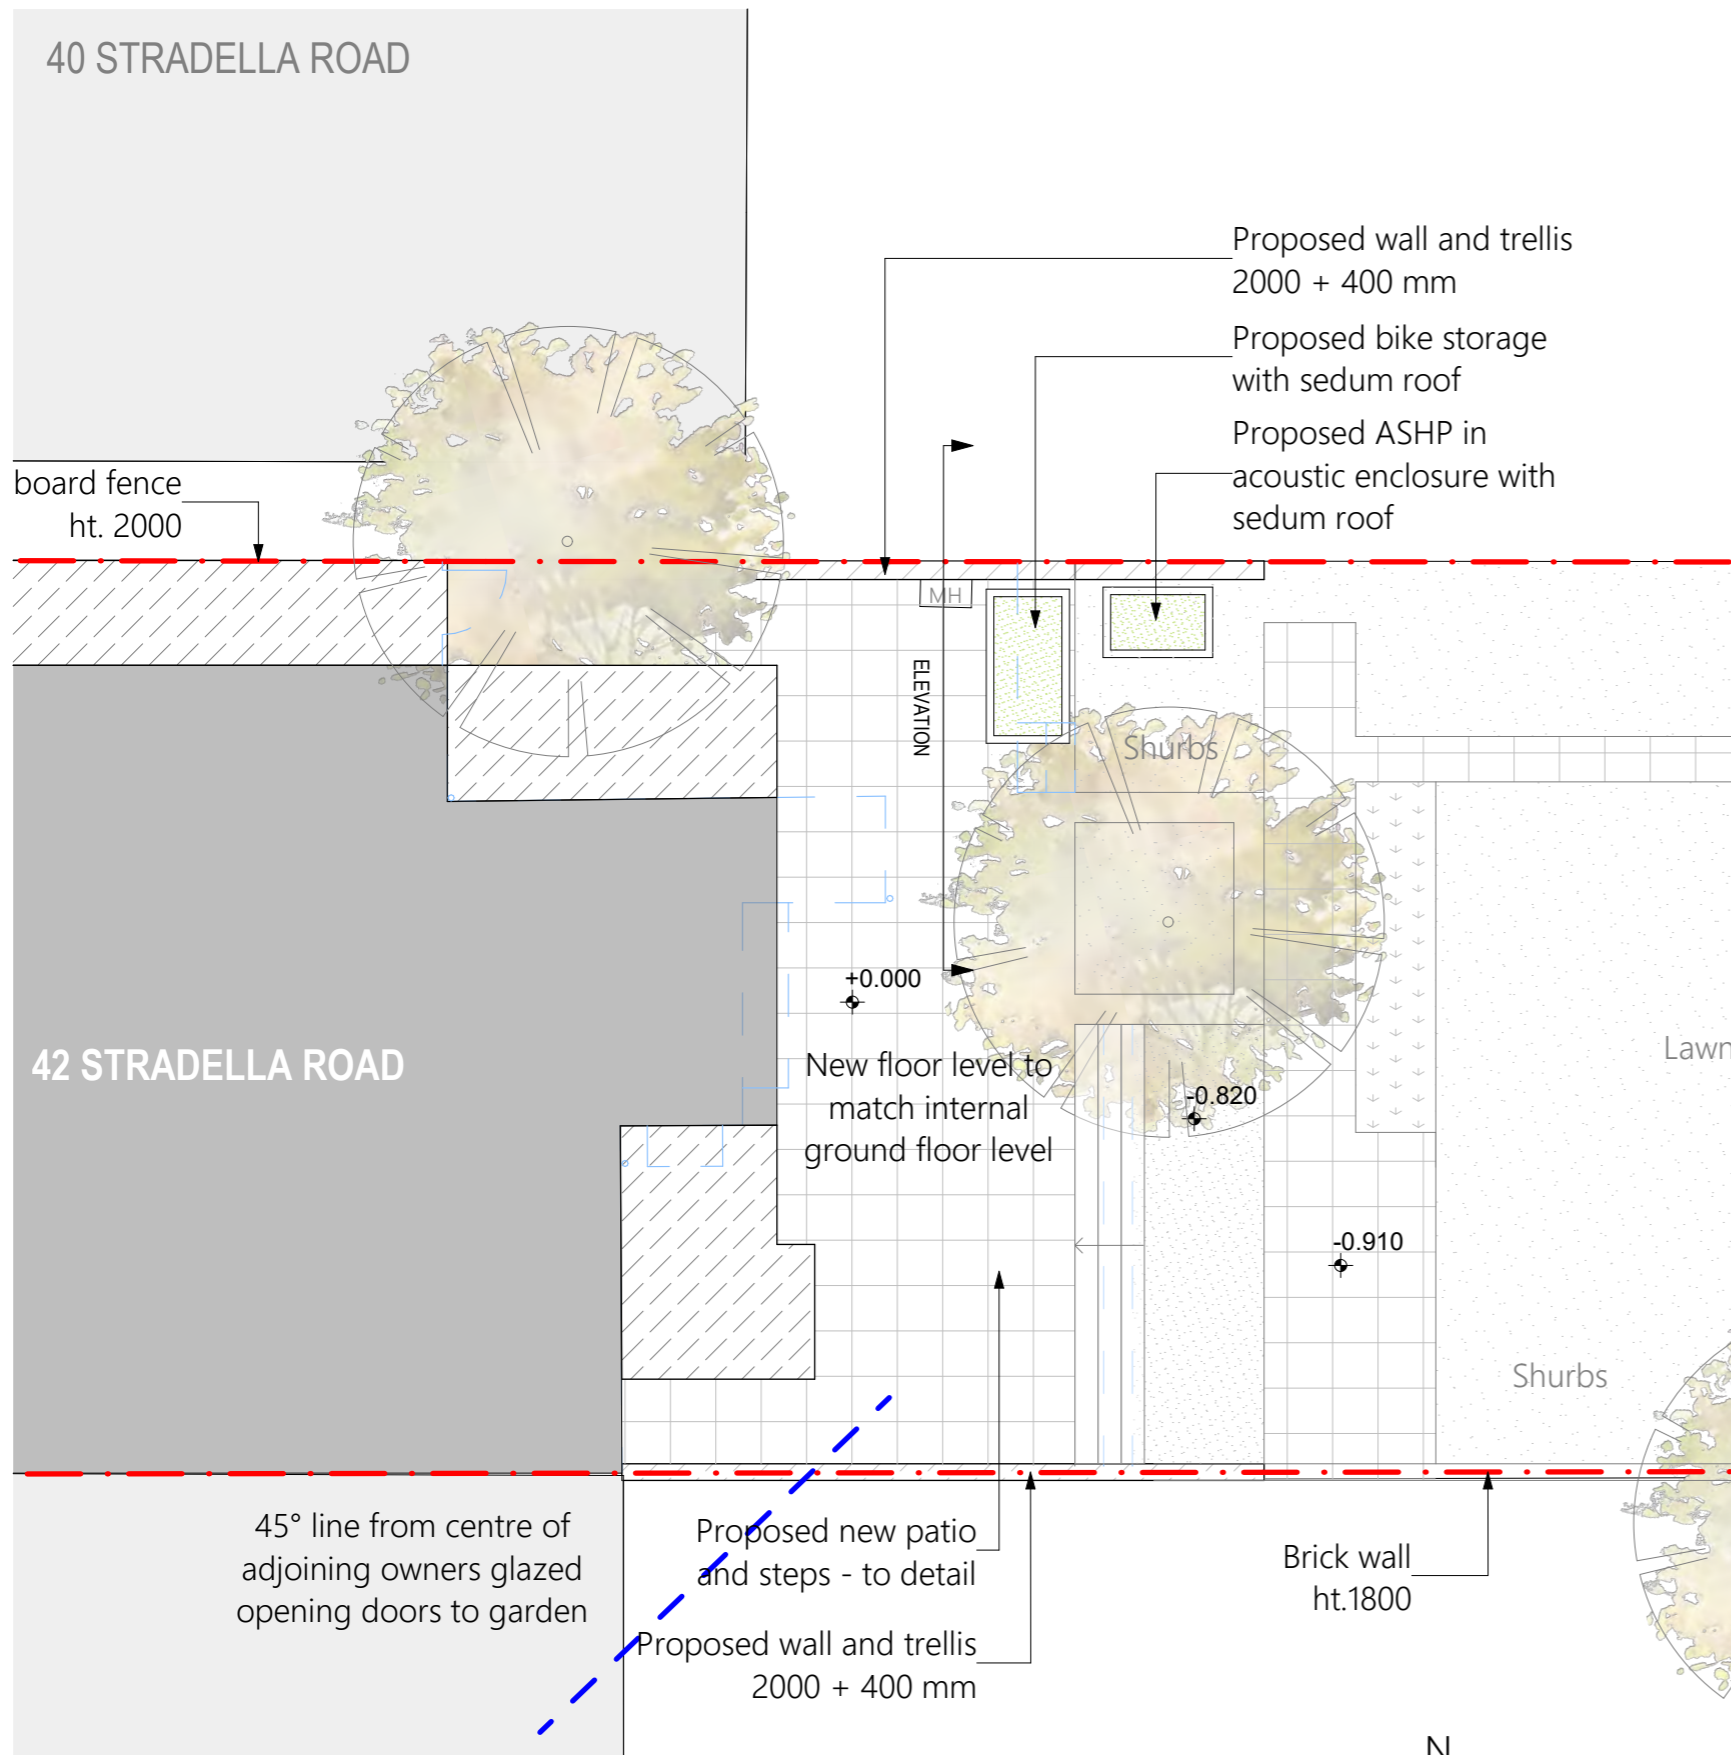

Rear Garden Layout - Scale 1:100

SCALE 1:100 0 1000 2000 3000 4000 5000mm

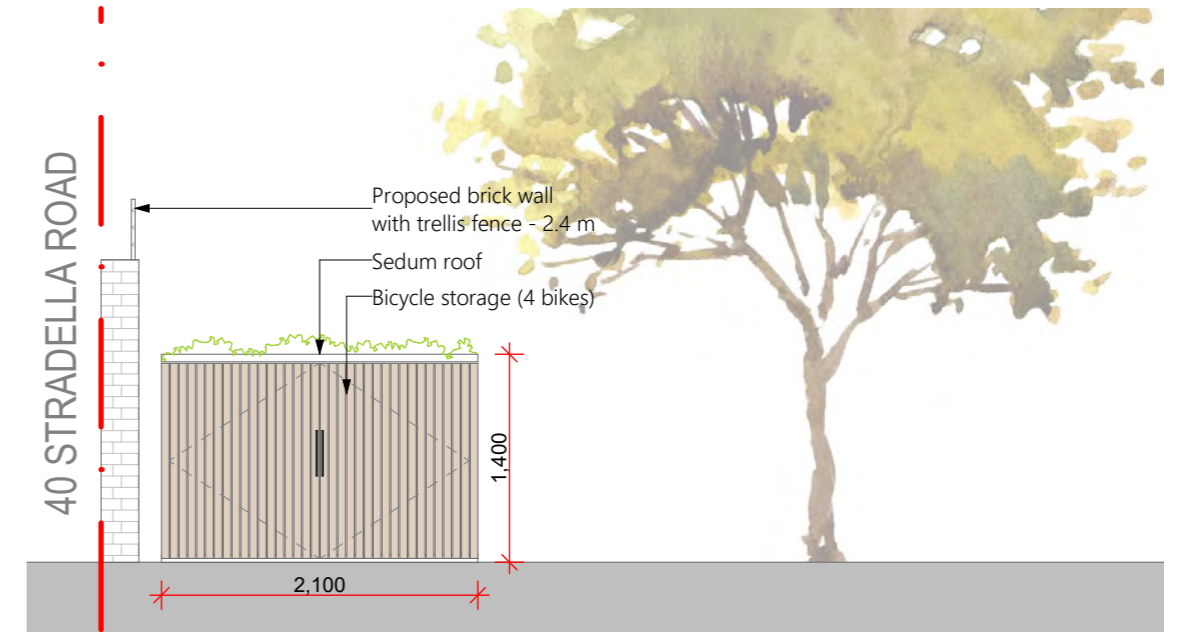

Bicycle storage front elevation - Scale 1:50



Inspirations images

© NOTES AND AMENDMENTS

This drawing is copyright. All dimensions must be checked on site and not scaled from this drawing. Discrepancies must be reported immediately to the architect before proceeding. This drawing to be read in conjunction with all other issued drawings and contract documents. All dimensions in millimeters unless otherwise stated. Any variations or supplementary drawings are to be approved by the Architect.



PROJECT

42 Stradella Road, London, SE24
9HA

DRAWING TITLE

Bicycle Storage

LOCAL AUTHORITY

Southwark

STATUS

PLANNING

DRAWING NUMBER

8416-A3-P_960

SCALE

1:100, 1:50

SHEET SIZE

A3

DATE

05.10.2023