


REVISIONS				
REV.	DESCRIPTION	DRAWN	CHKD	DATE
1st	First Issue	MU	JK	05.10.23
A	Revised drawing	MU	JK	17.10.23
B	Revised drawing	MU	JK	20.10.23

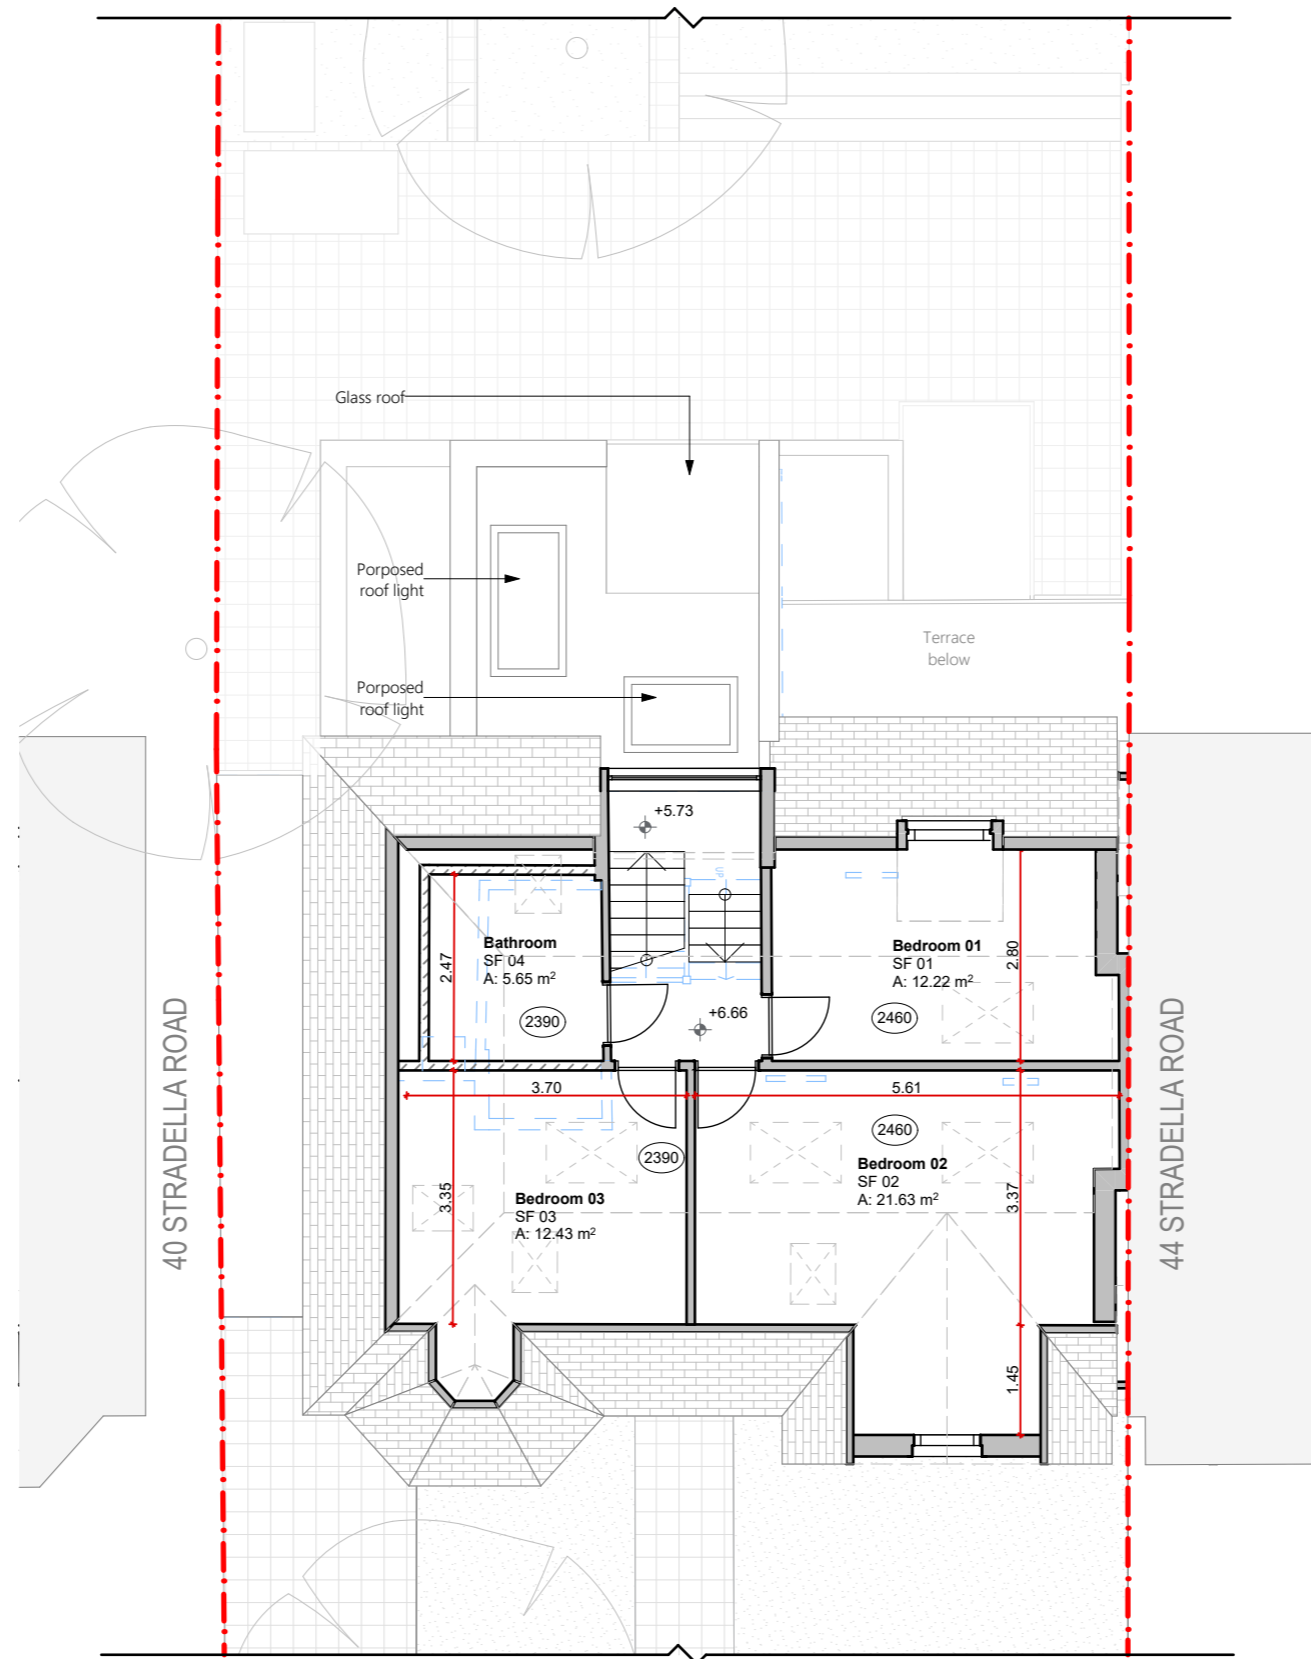

- LEGEND**
- BOUNDARY LINE
 - EXISTING
 - DEMOLISHED
 - PROPOSED
 - NEIGHBOURS
 - PAVING
 - GRASS
 - ROOF TILES
 - ENTRANCE
 - HEIGHT TO CEILING
- LEVELS**
ALL LEVELS ARE IN METRES AND ARE RELATED TO DATUM SET AS GROUND FLOOR LEVEL

Proposed Second Floor Plan

SCALE 1:100



© NOTES AND AMENDMENTS

This drawing is copyright. All dimensions must be checked on site and not scaled from this drawing. Discrepancies must be reported immediately to the architect before proceeding. This drawing to be read in conjunction with all other issued drawings and contract documents. All dimensions in millimeters unless otherwise stated. Any variations or supplementary drawings are to be approved by the Architect.



PROJECT

42 Stradella Road, London, SE24 9HA

DRAWING TITLE

Proposed Second Floor Plan

LOCAL AUTHORITY

Southwark

STATUS

PLANNING

DRAWING NUMBER

8416-A3-P_102

SCALE

1:100

SHEET SIZE

A3

DATE

05.10.2023