


REVISIONS				
REV.	DESCRIPTION	DRAWN	CHKD	DATE
1st	First Issue	MU	JK	05.10.23
A	Revised drawing	MU	JK	17.10.23
B	Revised drawing	MU	JK	20.10.23

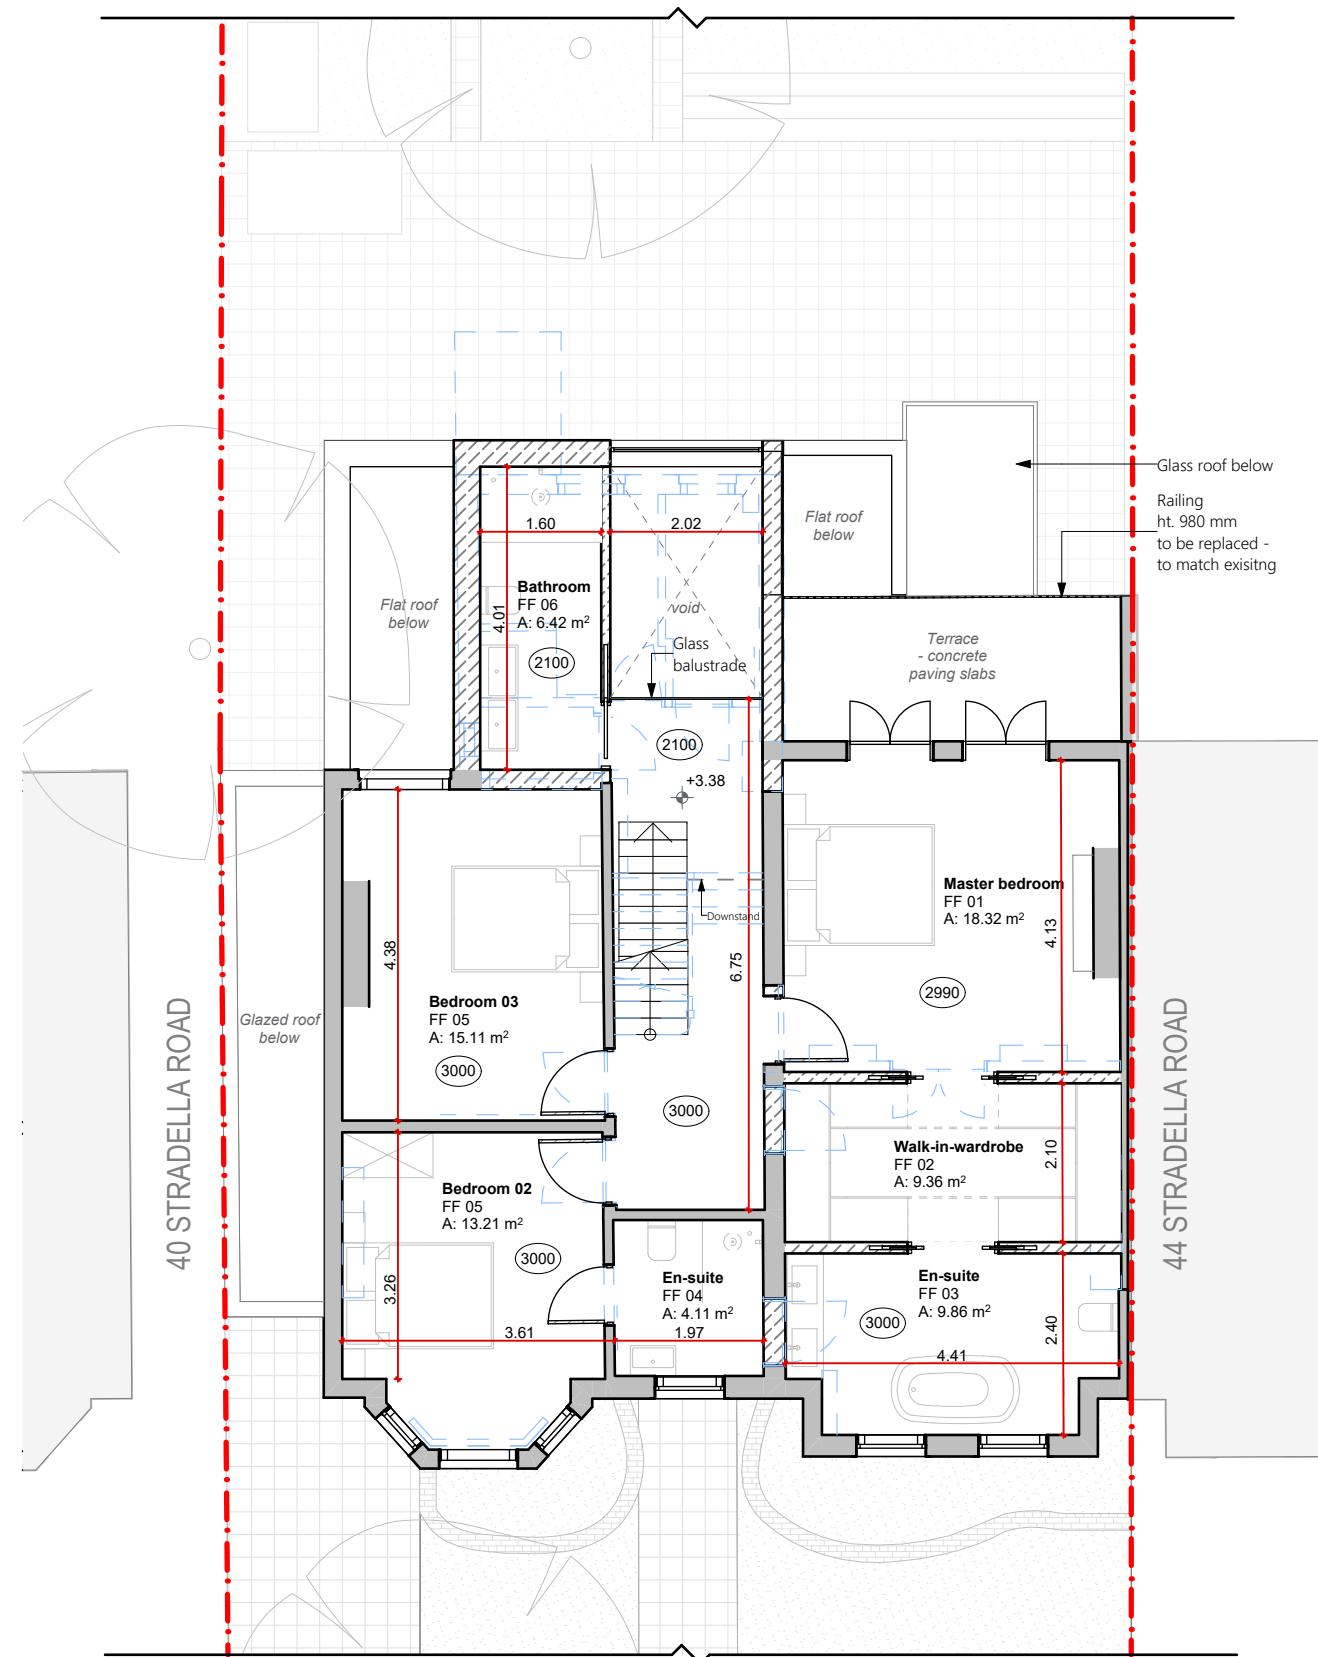

- LEGEND**
- BOUNDARY LINE
  - EXISTING
  - DEMOLISHED
  - PROPOSED
  - NEIGHBOURS
  - PAVING
  - GRASS
  - ROOF TILES
  - ENTRANCE
  - HEIGHT TO CEILING
- LEVELS**  
ALL LEVELS ARE IN METRES AND ARE RELATED TO DATUM SET AS GROUND FLOOR LEVEL

Proposed Second Floor Plan

SCALE 1:100