


REVISIONS				
REV.	DESCRIPTION	DRAWN	CHKD	DATE
1st	First Issue	MU	JK	17.10.23

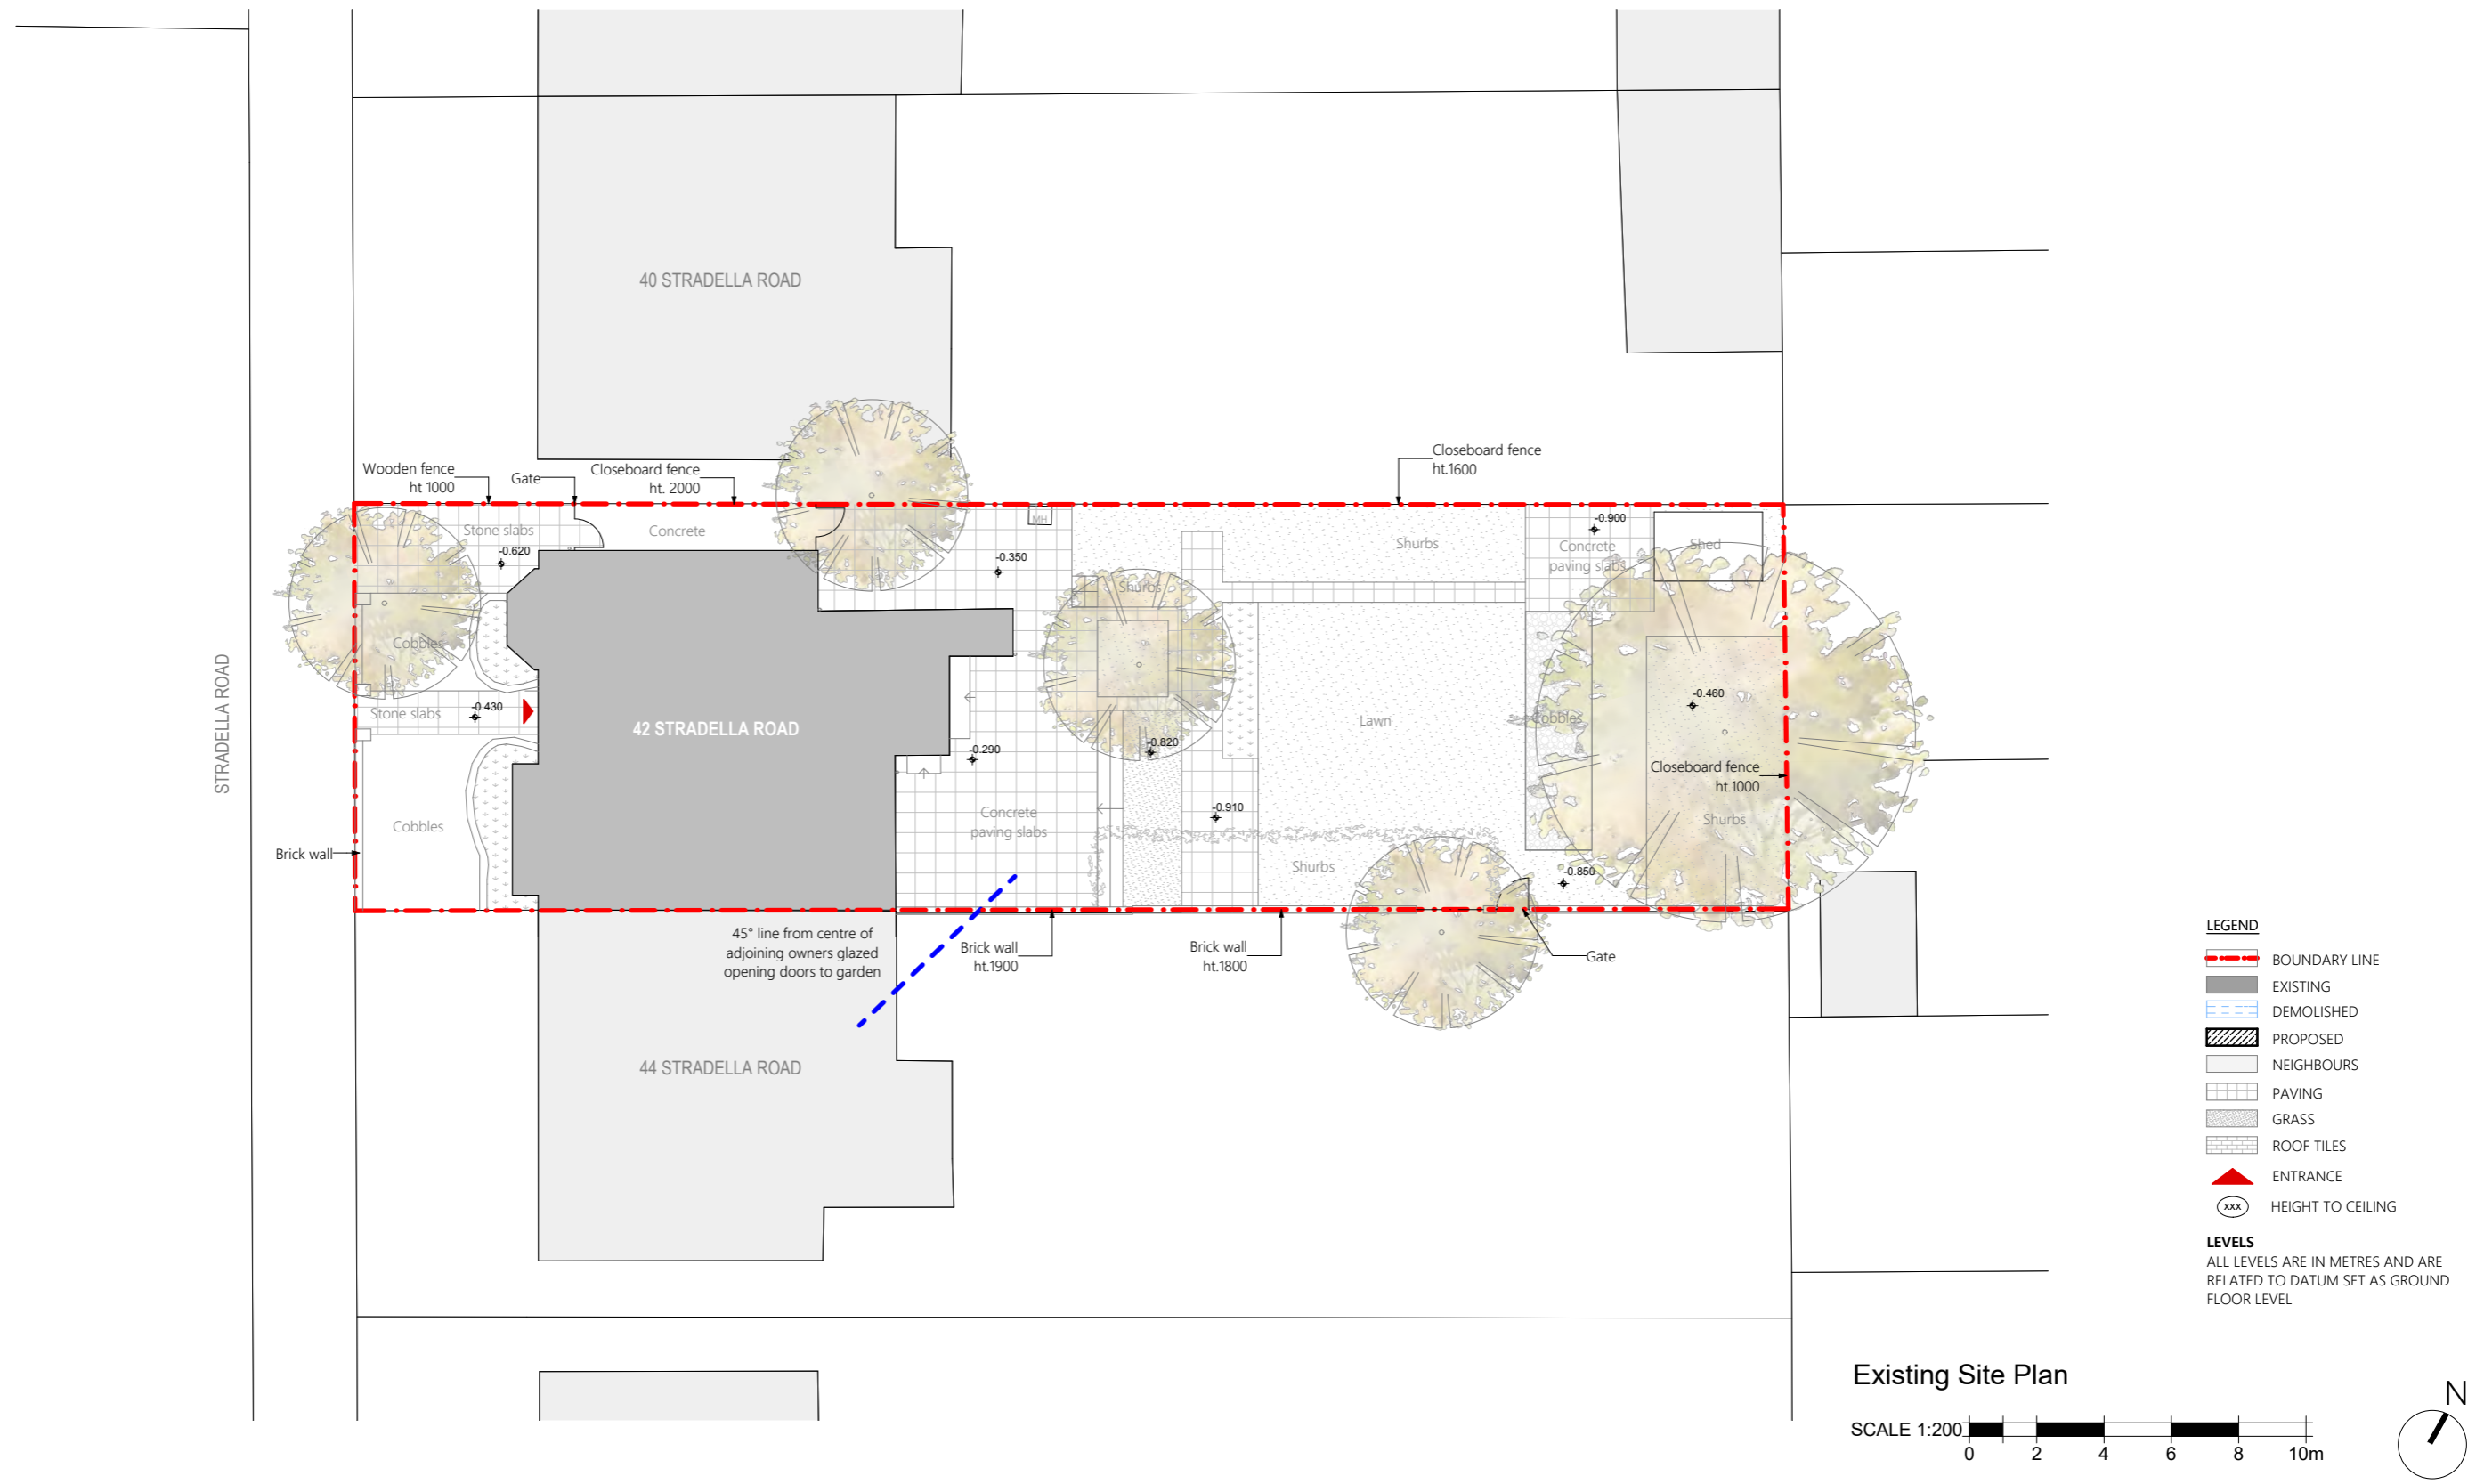

LEGEND

- BOUNDARY LINE
- EXISTING
- DEMOLISHED
- PROPOSED
- NEIGHBOURS
- PAVING
- GRASS
- ROOF TILES
- ▲ ENTRANCE
- xxx HEIGHT TO CEILING

LEVELS
ALL LEVELS ARE IN METRES AND ARE RELATED TO DATUM SET AS GROUND FLOOR LEVEL

Existing Site Plan

SCALE 1:200

0 2 4 6 8 10m

N