







Front Elevation

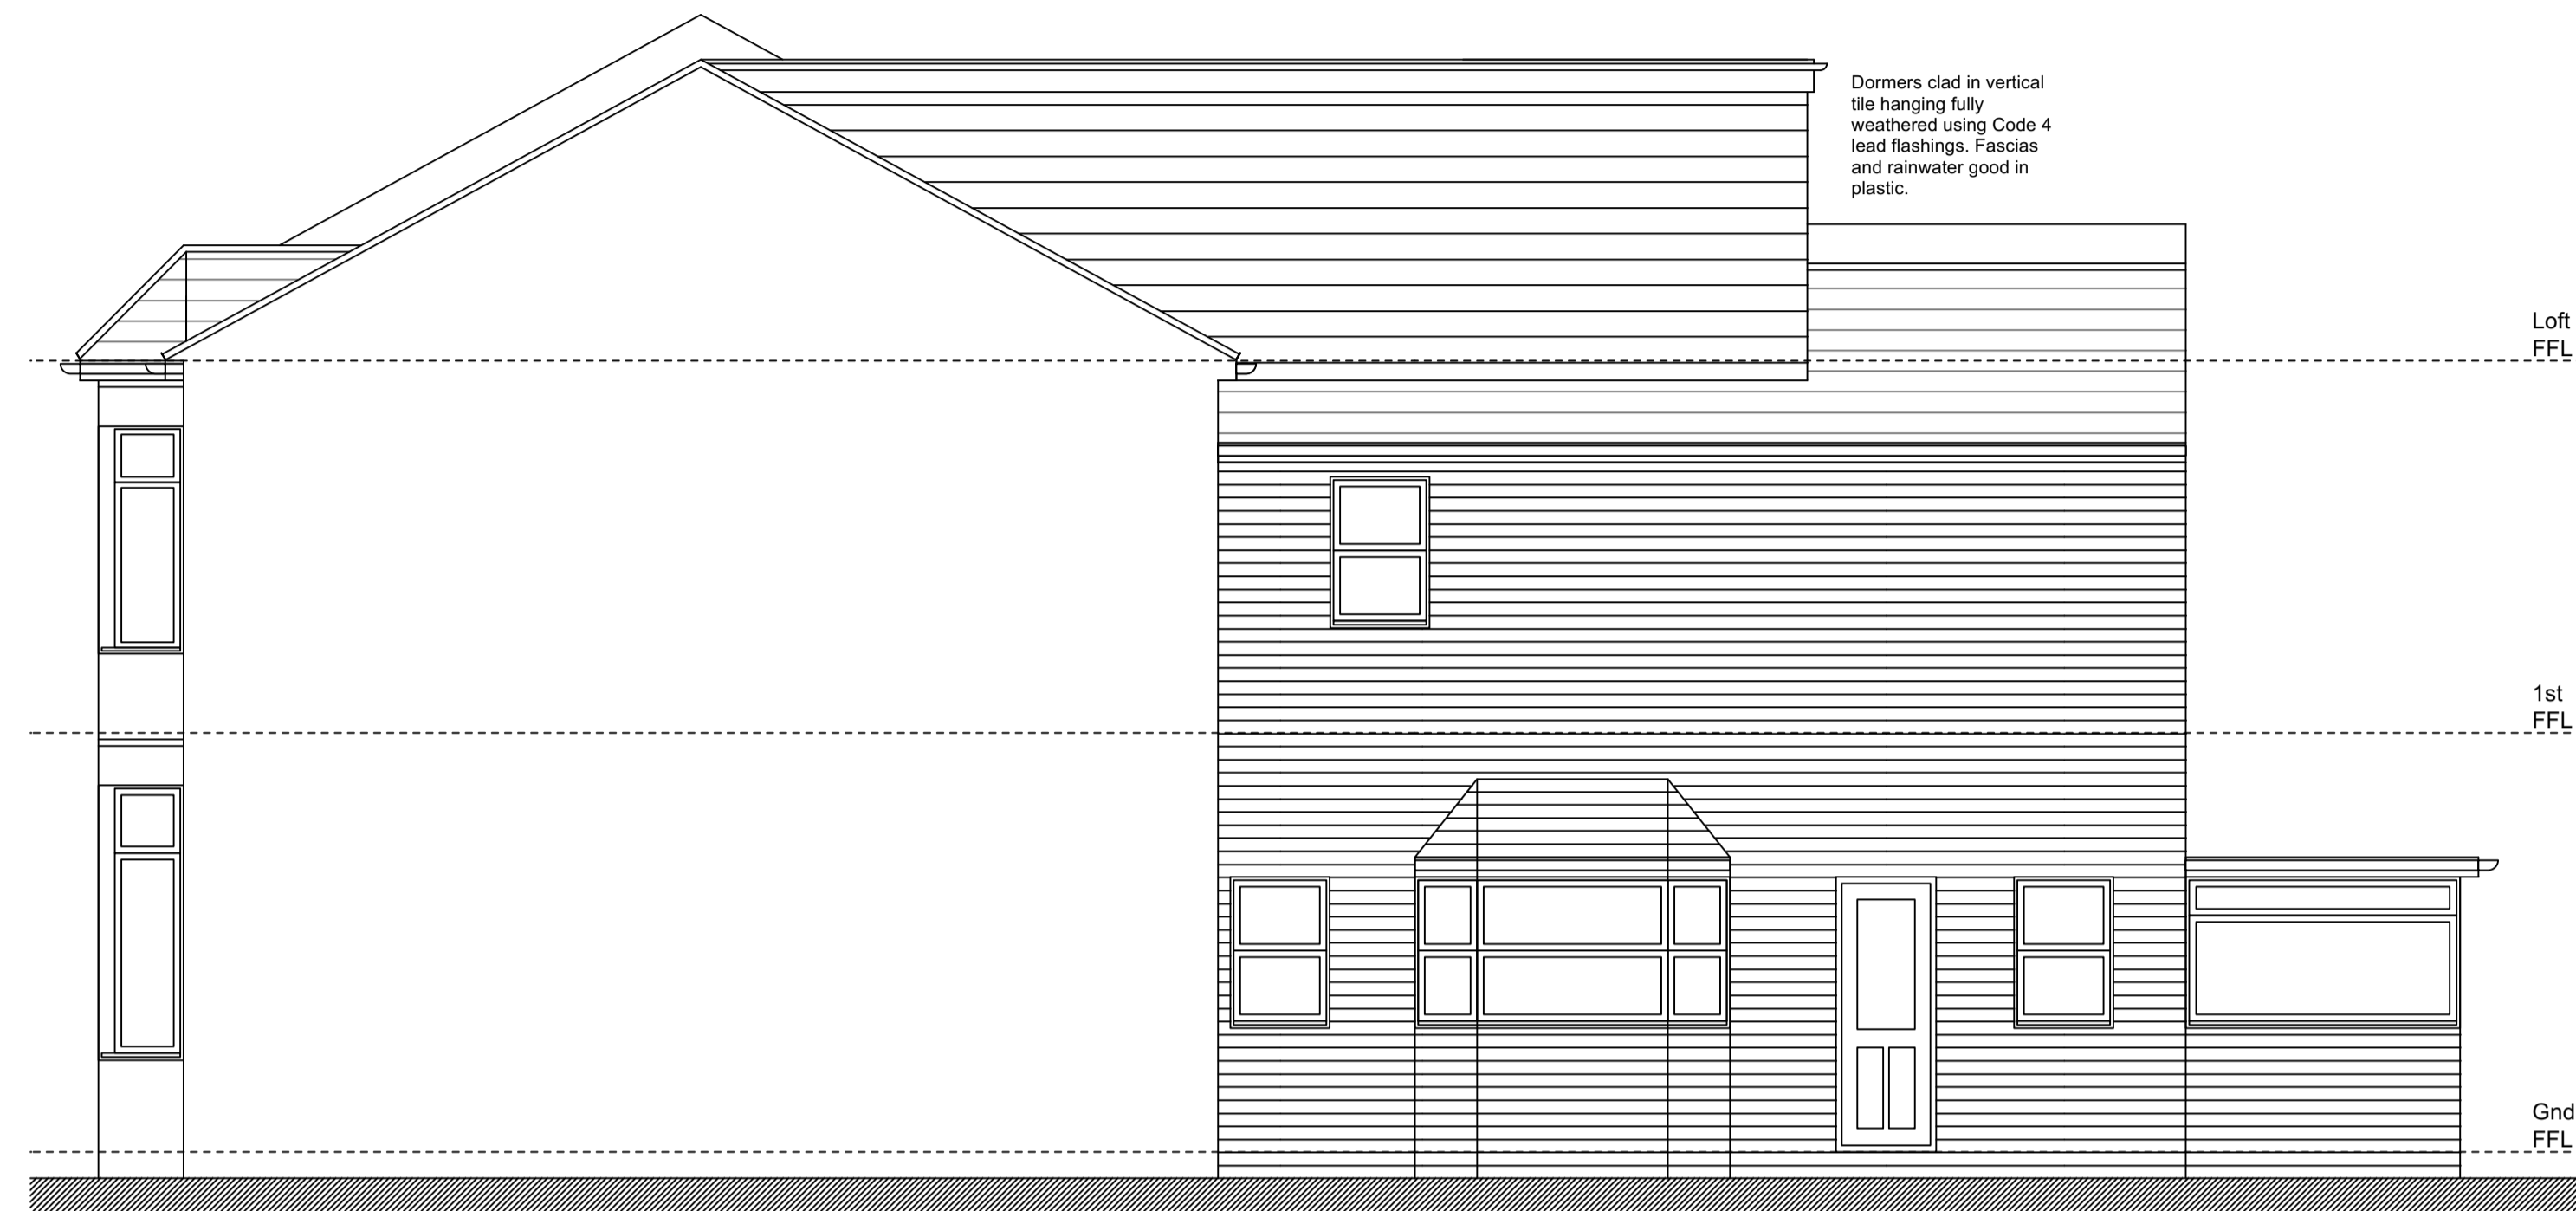

Side Elevation

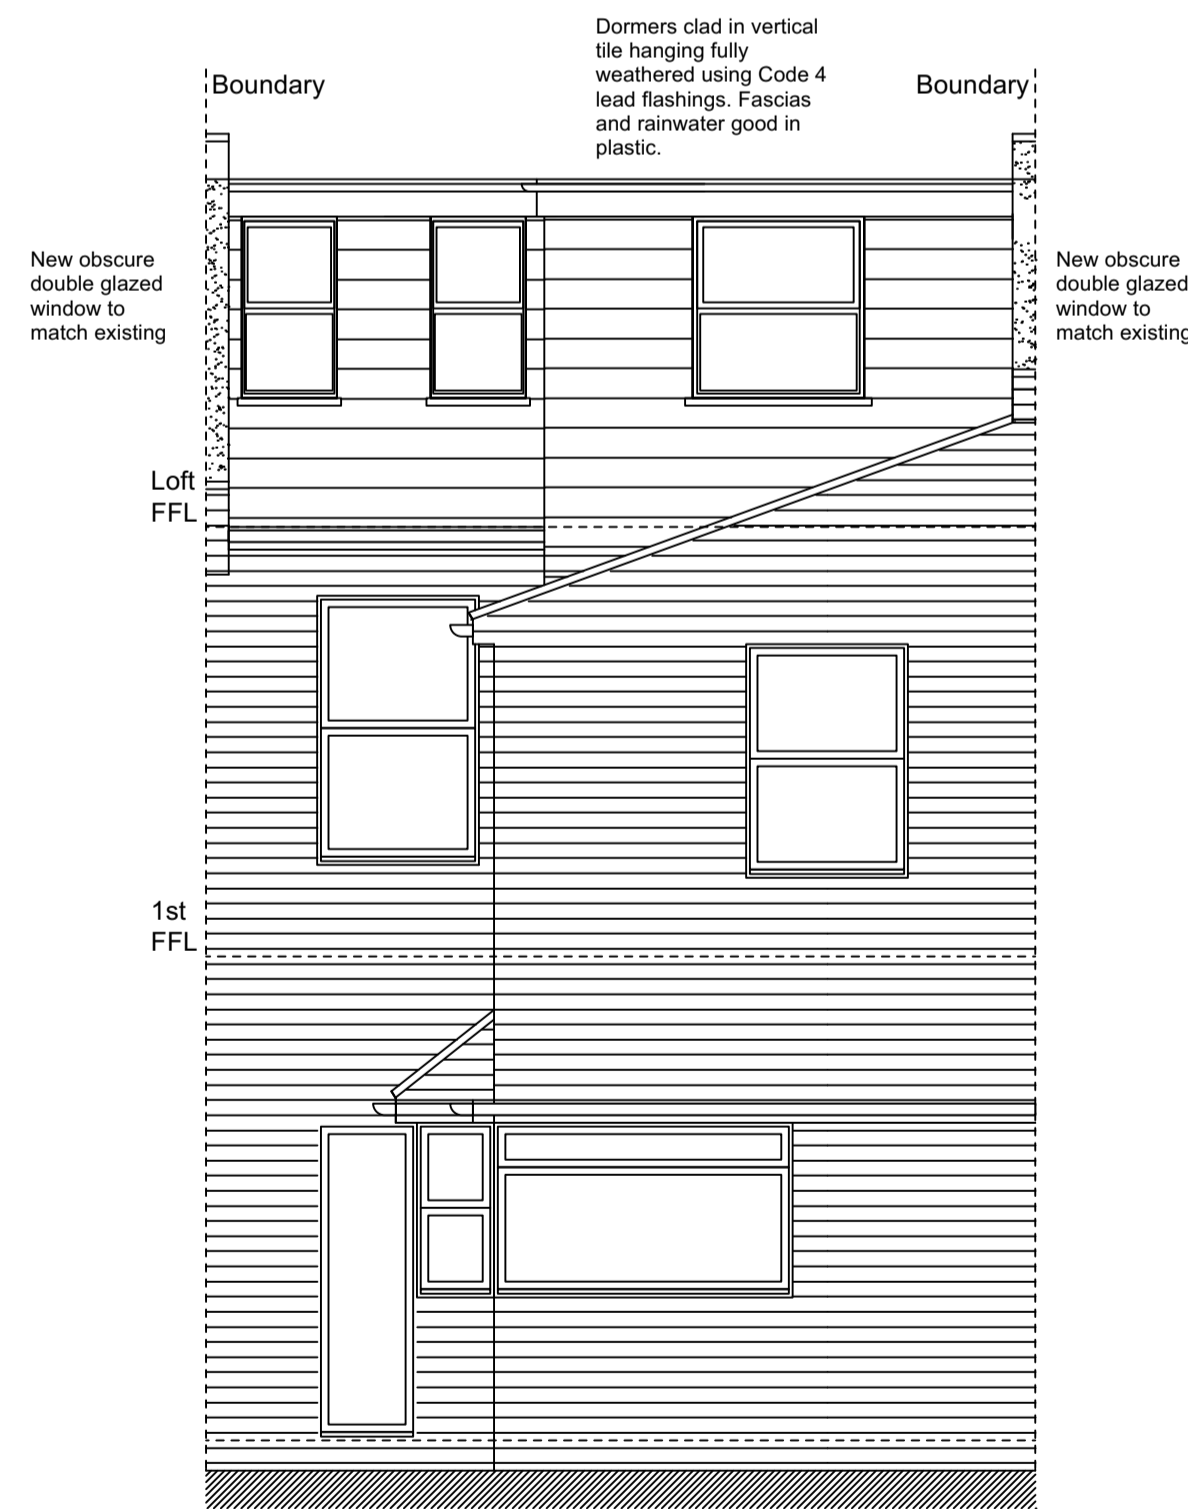

Rear Elevation

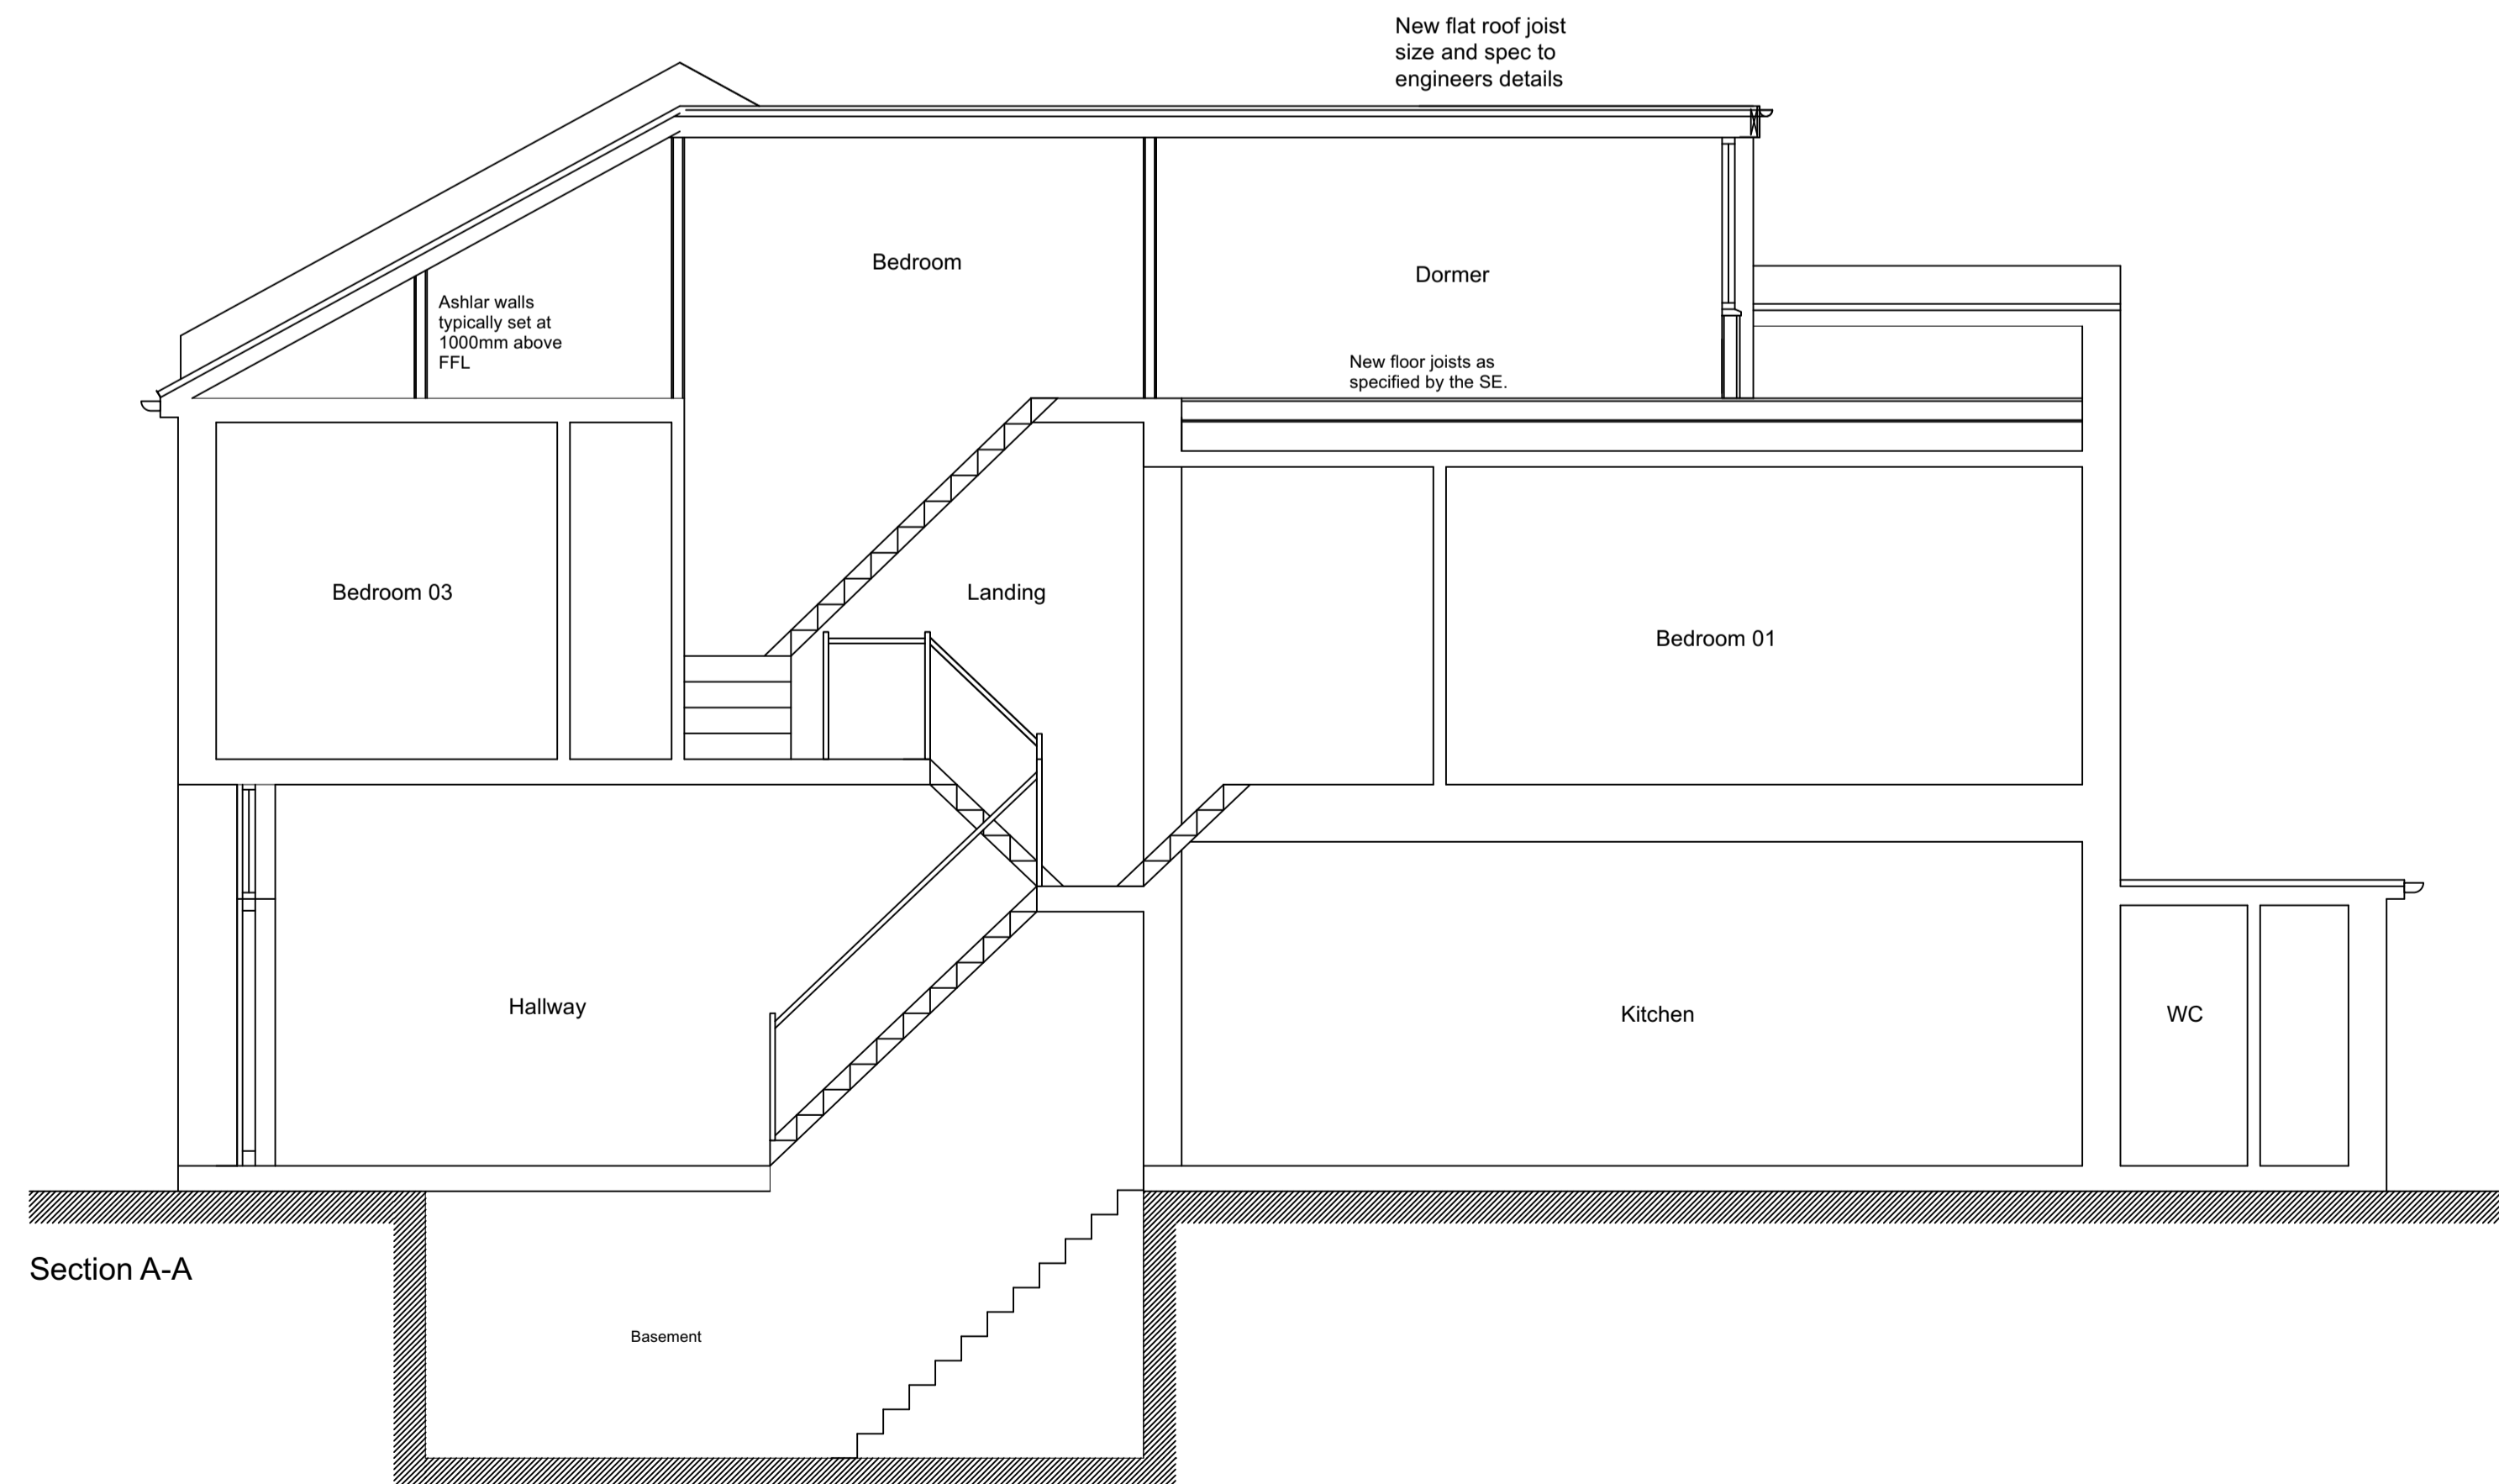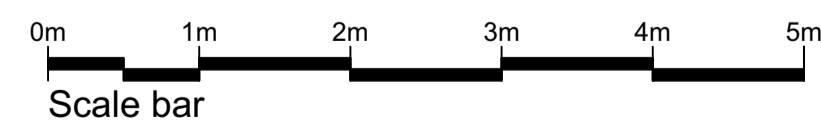

Section A-A

REV	DESCRIPTION	DATE	INT	CHKD
STATUS	FOR INFORMATION			

Client

Mr. G McGarvey

Project  
85 Ivydale Road, Peckham  
London SE15 3DS

Title  
Proposed Elevations & Section

Scale	Date	Drawn	Checked
1:50@A1	27/06/2022	N/A	N/A
Project No:	Drawing No.	Revision	
2022/165	205	~	