



**Existing Roof Plan**  
1:100

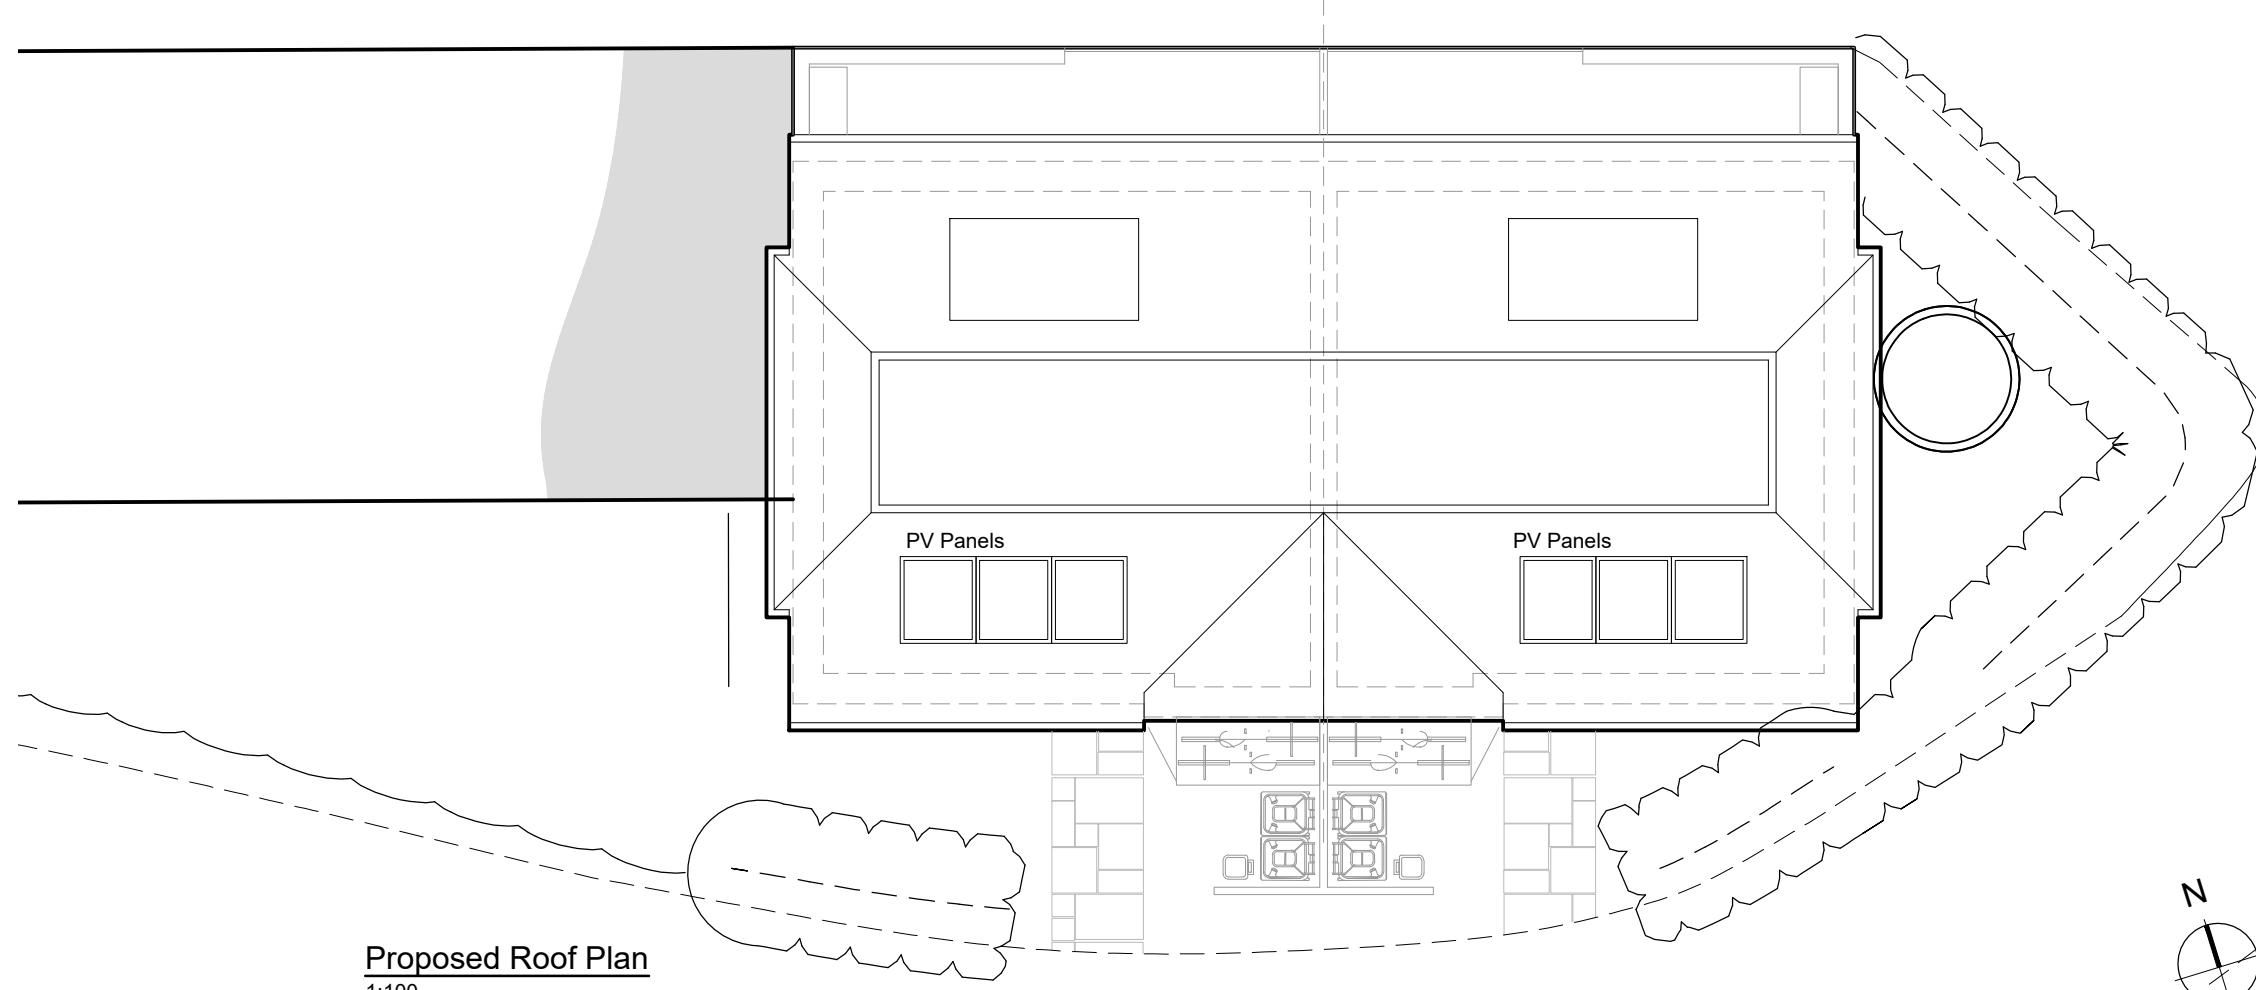

**Proposed Roof Plan**  
1:100

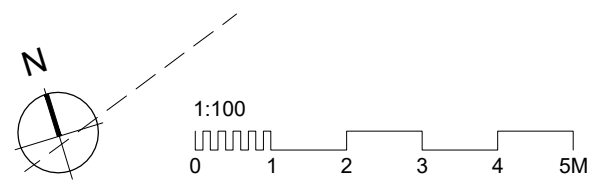

**Proposed Residential Development**  
19 Hertford Court, Enfield, N13 4DD

**Existing and Proposed**  
Roof Plan

Project Name: Drawing Name: